


FINAL SURVEY	SURVEYED	BY	DATE
SURVEY	PLOTTED		
NOTE BOOK	TEMPLATE		
NO.	AREAS CHECKED		

ORIGINAL SURVEY	SURVEYED	BY	DATE
SURVEY	PLOTTED		
NOTE BOOK	TEMPLATE		
NO.	AREAS CHECKED		

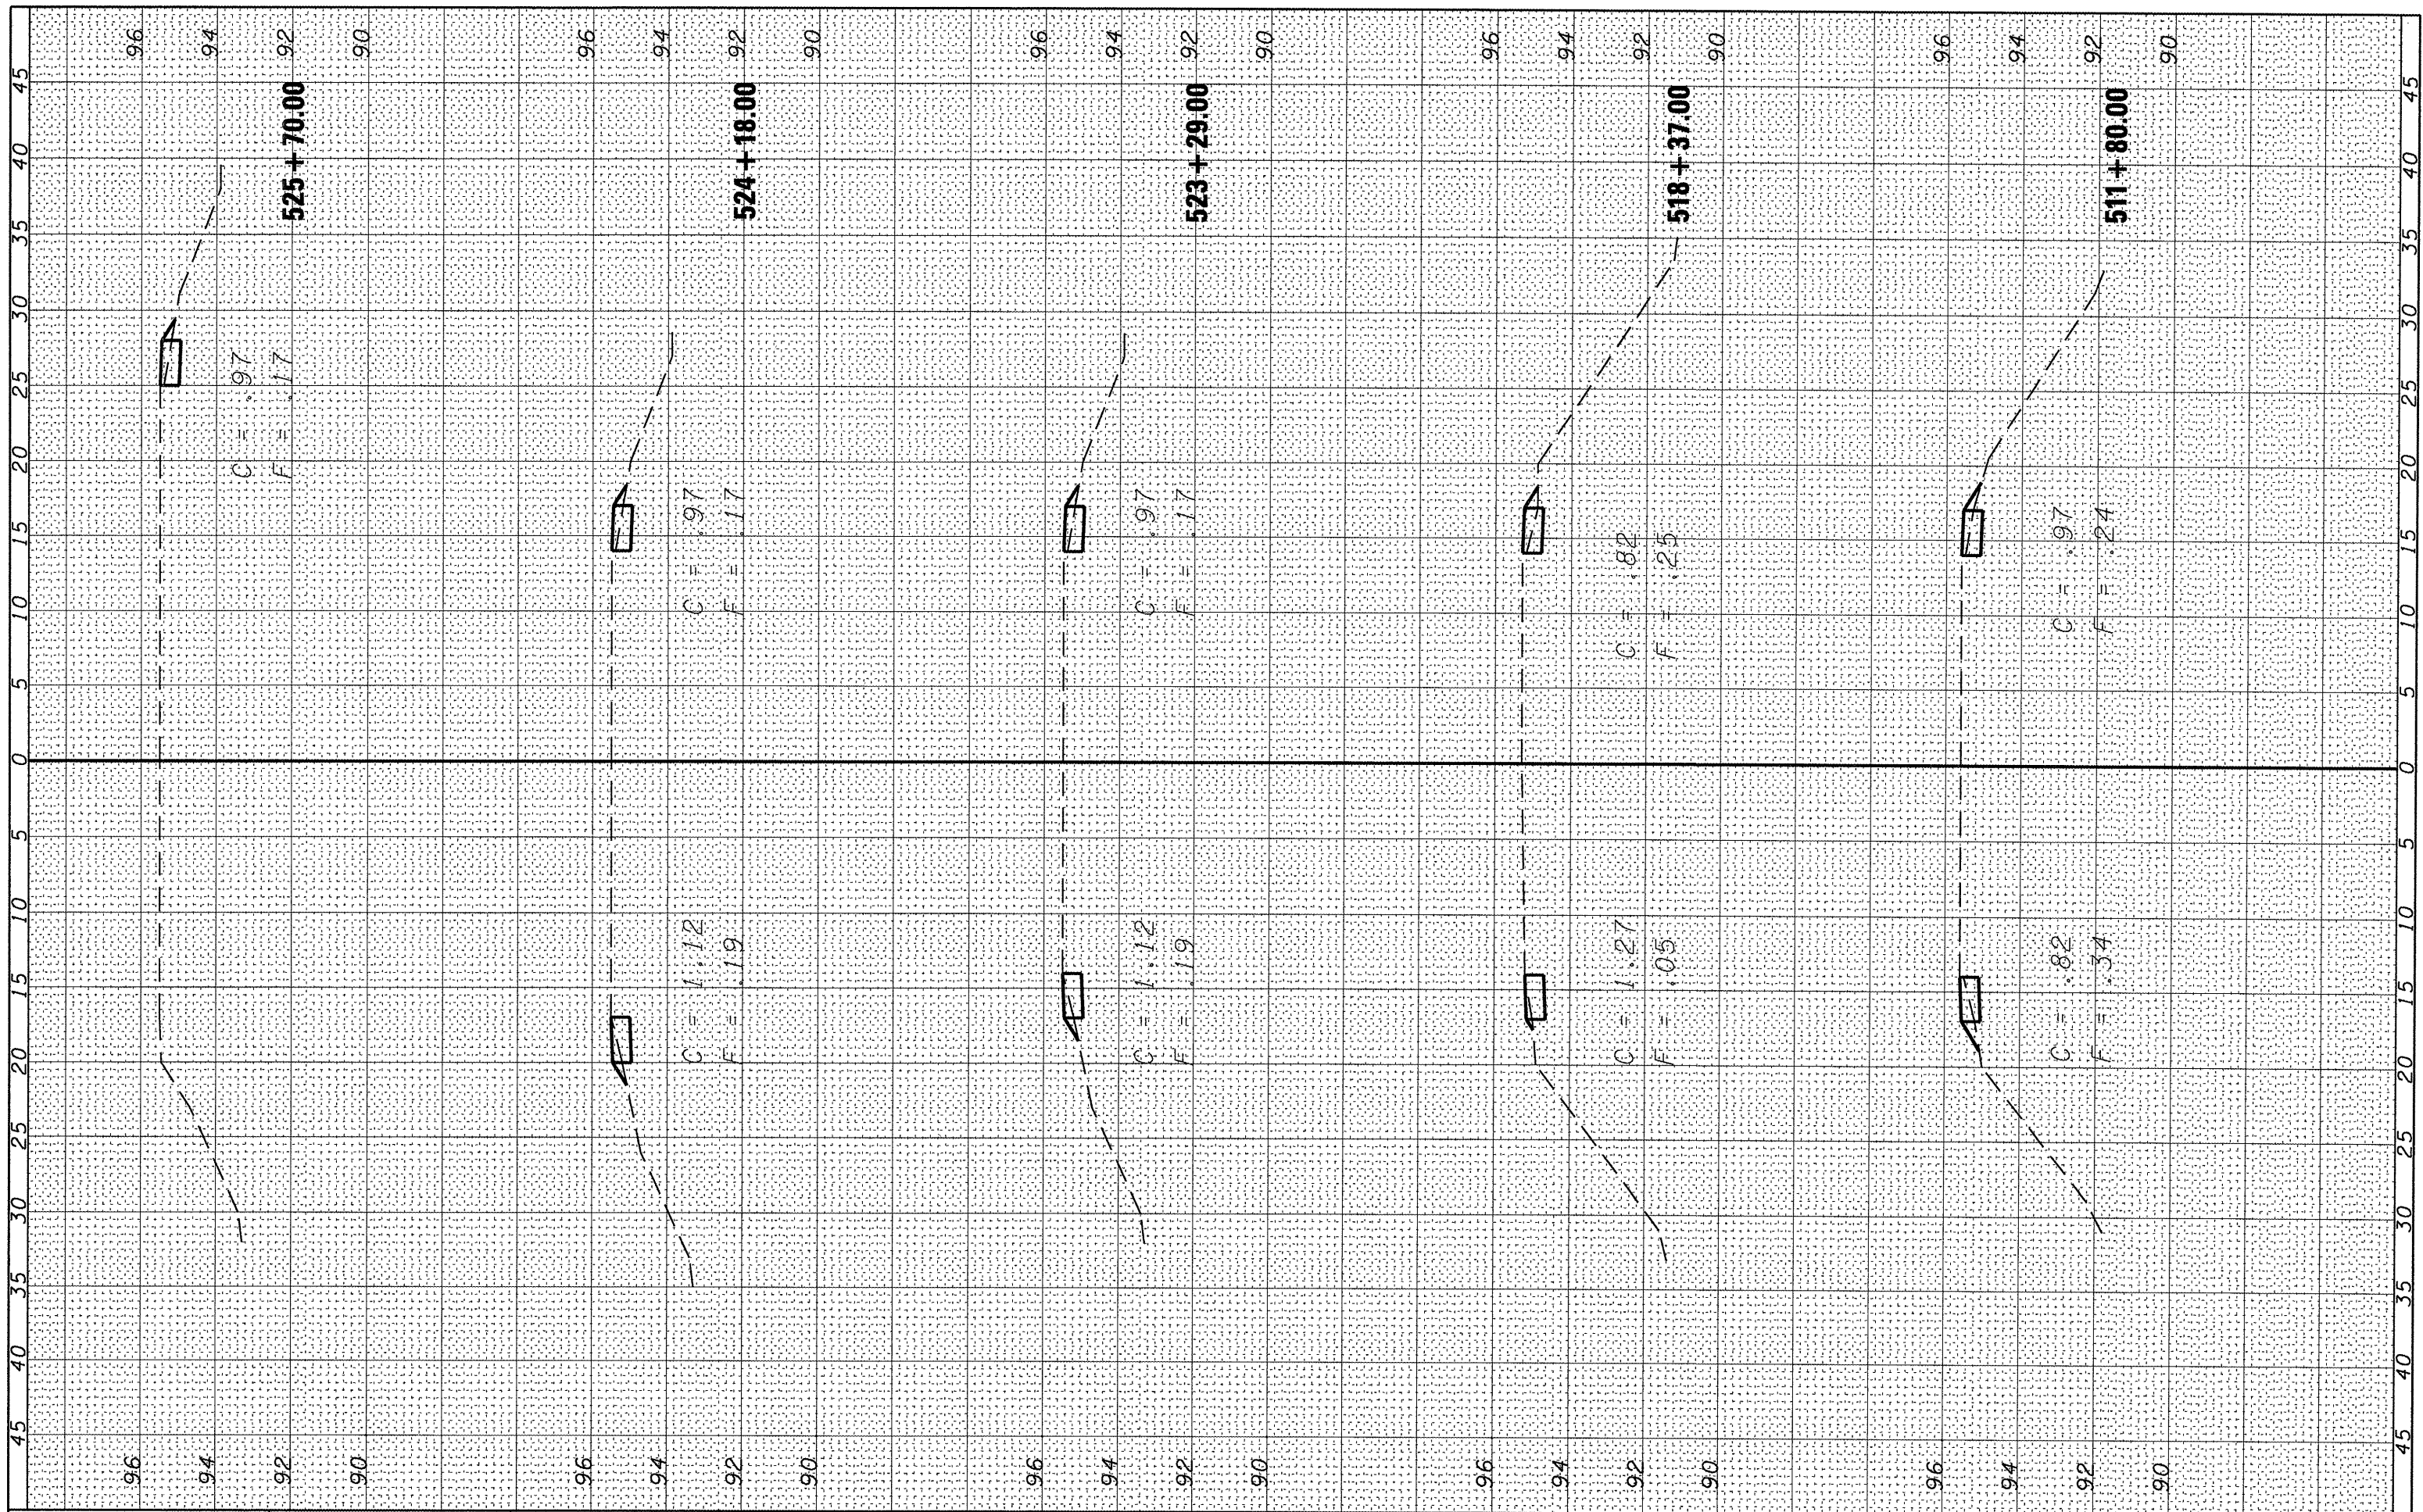

FILE NAME =
 c:\pwwork\pwwid\corcoran\m\dms68916\0366779

USER NAME = corcoran1m
 SHT-XSEC.dgn
 PLOT SCALE = 10.0000' / IN.
 PLOT DATE = Mar 13, 2009 - 02:34:48 PM

DESIGNED -
 DRAWN -
 CHECKED -
 DATE -

REVISED -
 REVISED -
 REVISED -
 REVISED -

**STATE OF ILLINOIS
 DEPARTMENT OF TRANSPORTATION**

CROSS SECTIONS

SCALE: SHEET NO. OF SHEETS STA. 511+80.00 TO STA. 525+70.00

F.A.P. RTE.	SECTION	COUNTY	TOTAL SHEETS	SHEET NO.
311	(4,5) I-1	LASALLE		25
				CONTRACT NO. 66779
ILLINOIS FED. AID PROJECT				