

F.A.I. RTE.	SECTION	COUNTY	TOTAL SHEETS	SHEET NO.
80	D3 TREE PLANTING 2010-1	GRUNDY	5	1
FED. ROAD DIST. NO.	ILLINOIS	CONTRACT NO. 66928		

STATE OF ILLINOIS
DEPARTMENT OF TRANSPORTATION
DIVISION OF HIGHWAYS

**PROPOSED
HIGHWAY PLANS**

FAI ROUTE 80 (I-80)
SECTION D3 TREE PLANTING 2010-1

GRUNDY COUNTY



C - 93 - 063 - 09

INDEX OF SHEETS

- 1 COVER SHEET
- 2 GENERAL NOTES, SUMMARY OF QUANTITIES, AND SCHEDULE OF QUANTITIES
- 3 PLANTING DETAILS
4. TOPO WEST HALF I-80 & RIDGE ROAD INTERCHANGE
5. TOPO EAST HALF I-80 & RIDGE ROAD INTERCHANGE

STANDARDS

- 000001-05 STANDARD SYMBOLS, ABBREVIATIONS AND PATTERNS
701101-02 OFF-ROAD OPERATIONS MULTILANE, 4.5 m (15') TO 600 mm (24") FROM PAVEMENT EDGE
701106-02 OFF-ROAD OPERATIONS, MULTILANE, MORE THAN 4.5 m (15') AWAY
701901-01 TRAFFIC CONTROL DEVICES

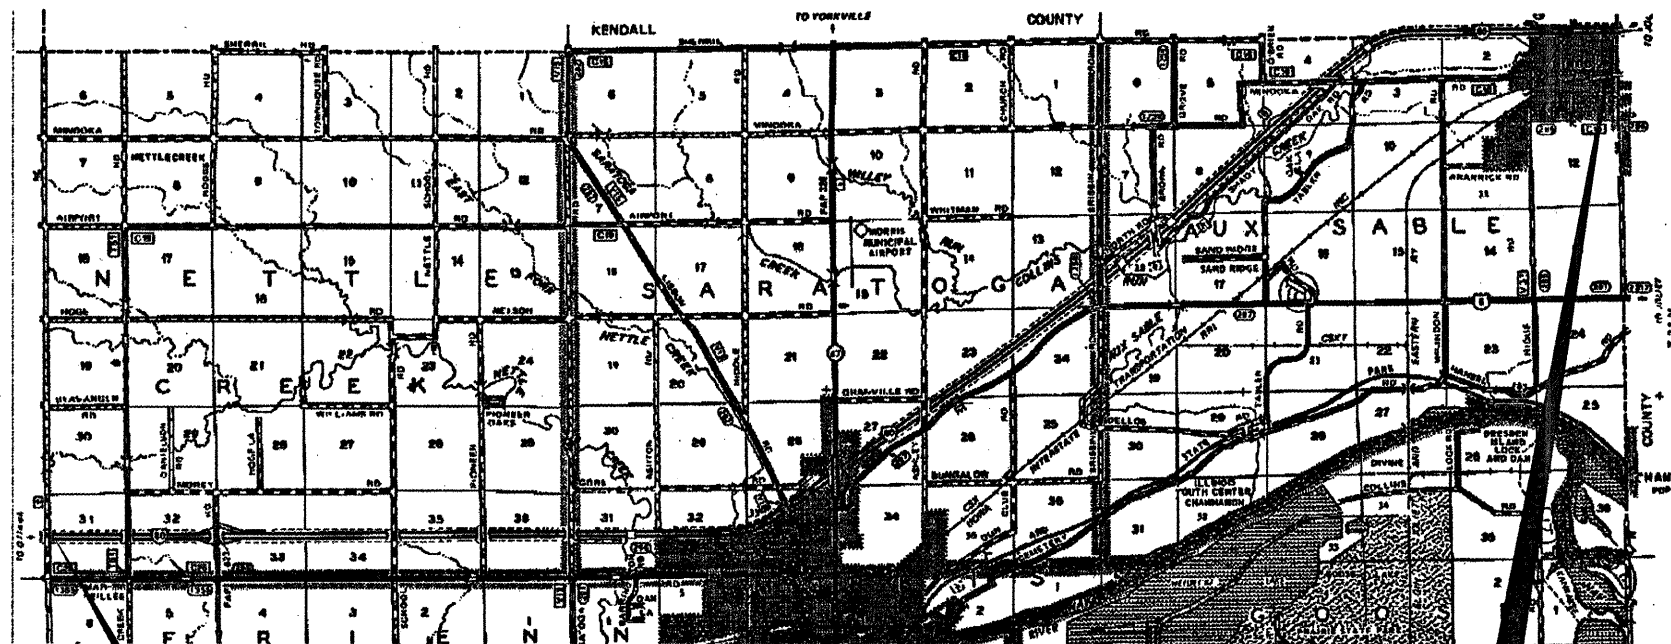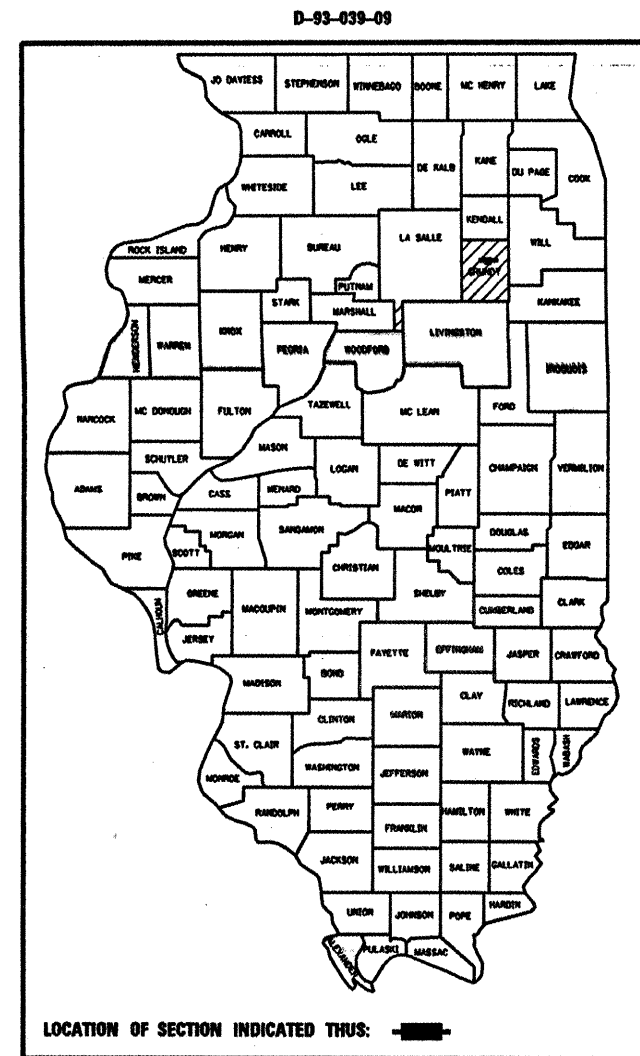

MICROFILMED _____
REEL NUMBER _____
AWARDED _____
RESIDENT ENGINEER _____
AS BUILT CHANGES WERE MADE
ON THE FOLLOWING SHEETS _____

J.U.L.I.E.
JOINT UTILITY LOCATION INFORMATION FOR EXCAVATION
1-800-892-0123
OR 811

PROJECT ENGINEER: CRAIG REED
UNIT CHIEF: MARK JONES
DISTRICT 3 NO. (815) 434-6131
CONTRACT NO. 66928

BEGIN PROJECT I-80 MILE MARKER 103.0

END PROJECT I-80 MILE MARKER 122.5

I-80 GROSS LENGTH = 19.5 MI.

STATE OF ILLINOIS
DEPARTMENT OF TRANSPORTATION
DIVISION OF HIGHWAYS

SUBMITTED 20
Heary Ryan
DEPUTY DIRECTOR OF HIGHWAYS, REGION ENGINEER

May 8, 2009
Charles J. Ingersoll
ENGINEER OF DESIGN AND ENVIRONMENT

May 8, 2009
Christine M. Reed
DIRECTOR OF HIGHWAYS, CHIEF ENGINEER

PRINTED BY THE AUTHORITY
OF THE STATE OF ILLINOIS

PLOT DATE = Mar 26, 2009 - 01:20:08 PM
FILE NAME = c:\p\work\PI\DOT\SCHWANKER\0127080\0366928-sht-cover.dgn
PLOT SCALE = 100.0000 / IN.
USER NAME = schwankeg