


**TYPICAL SECTIONS**

M.P. 41.24 TO M.P. 55.36

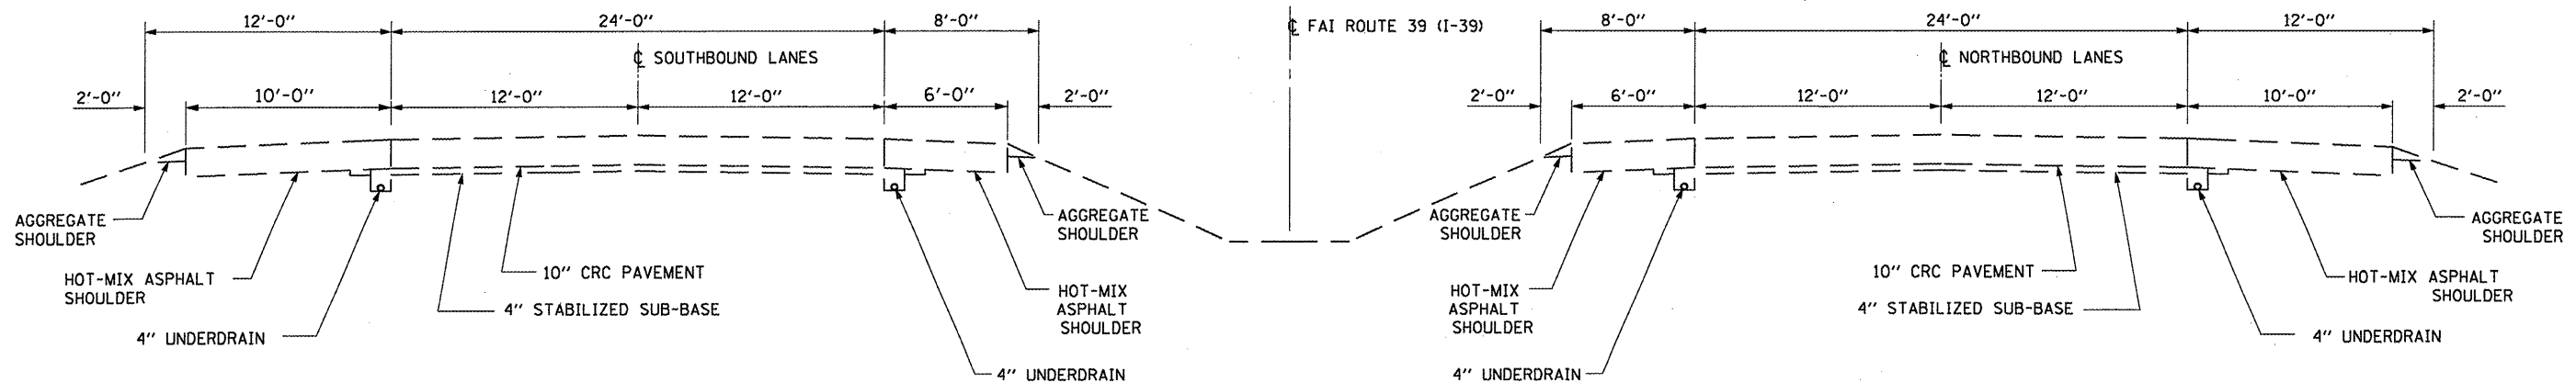

**TYPICAL SECTIONS**

M.P. 55.36 TO M.P. 77.76

FILE NAME = c:\pw\work\PW100T\WOODSHANKRL\dms91664	USER NAME = woodshankr1	DESIGNED - RON WOODSHANK	REVISED -	<b>STATE OF ILLINOIS</b> <b>DEPARTMENT OF TRANSPORTATION</b>	<b>TYPICAL SECTIONS</b>	F.A.I. RTE. 39	SECTION VARIOUS	COUNTY LASALLE	TOTAL SHEETS 14	SHEET NO. 4
	PLOT SCALE = 100.0000 / IN.	CHECKED -	REVISED -			CONTRACT NO. 66934				
	PLOT DATE = Mar 31, 2009 - 01:24:23 PM	DATE -	REVISED -			ILLINOIS				
	SCALE: _____ SHEET NO. ____ OF ____ SHEETS STA. _____ TO STA. _____									