


ELEVATION

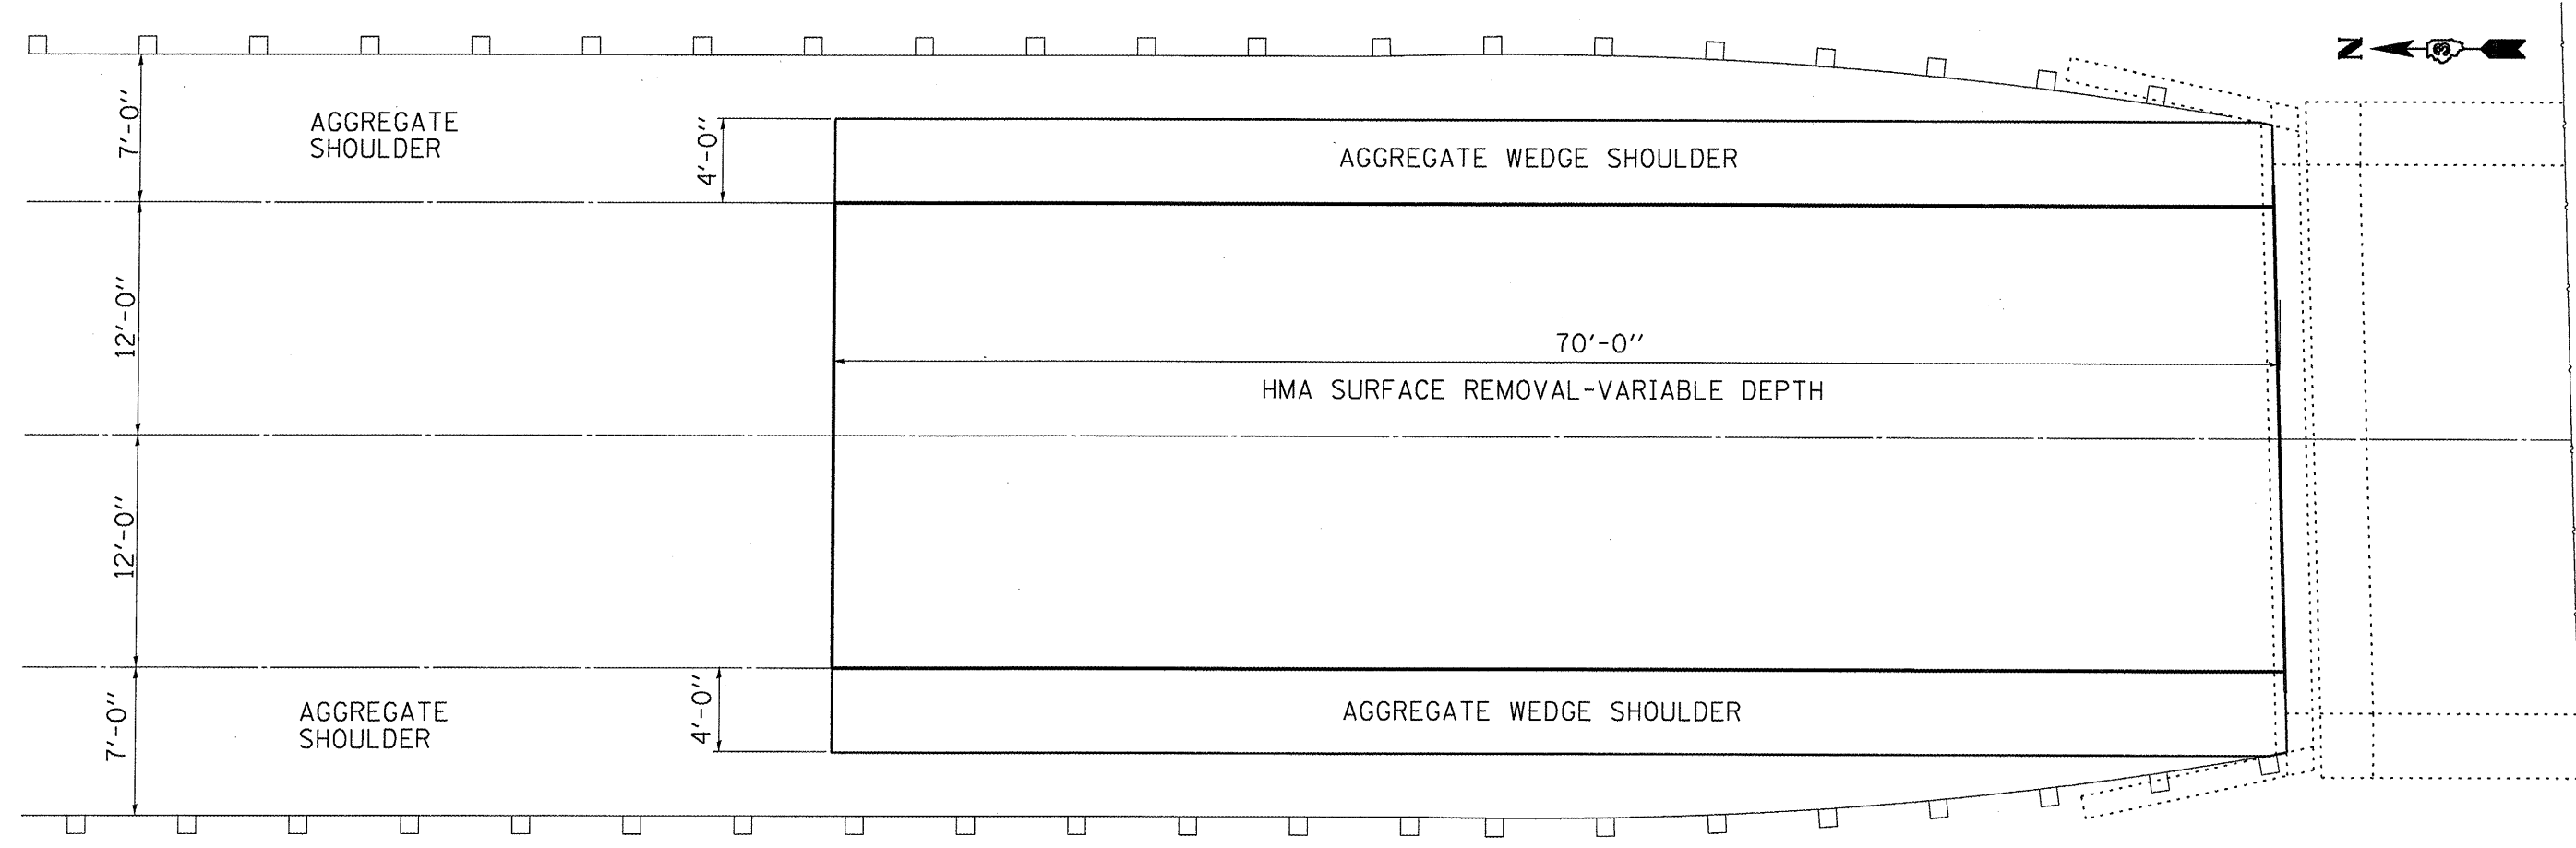

PLAN

NORTH ABUTMENT SHOWN
SOUTH ABUTMENT SIMILAR

FILE NAME =	USER NAME = woodshankr1	DESIGNED - RON WOODSHANK	REVISED -
c:\pw_work\PWIDOT\WOODSHANKRL\dms91658	D366935-details.dgn	DRAWN - RON WOODSHANK	REVISED -
	PLOT SCALE = 48.0000' / IN.	CHECKED -	REVISED -
	PLOT DATE = Apr 07, 2009 - 07:51:38 AM	DATE -	REVISED -

**STATE OF ILLINOIS
DEPARTMENT OF TRANSPORTATION**

BRIDGE APPROACH DETAILS

SCALE: _____ SHEET NO. 1 OF 1 SHEETS STA. _____ TO STA. _____

F.A.I. RTE.	SECTION	COUNTY	TOTAL SHEETS	SHEET NO.
80	(50-4)I	LASALLE	25	6
ILLINOIS			CONTRACT NO. 66935	