

* EXIST. TYPE B GUTTER: TO BE REMOVED & REPLACED; FROM STA. 291+92 TO STA. 299+00


PROPOSED TYPICAL SECTION
(WAR MEMORIAL DRIVE)
STA. 293+25 TO STA. 295+25

** EXIST. TYPE B GUTTER: TO BE REMOVED & REPLACED WITH TYPE B-9.24; FROM STA. 291+92 TO KNOXVILLE ALONG RAMP A.

LEGEND

- 1 EXIST. CONC. CURB & GUTTER
- 2 EXIST. CONC. MEDIAN SURF. 4"
- 3 EXIST. SUB-BASE GRAN. MATL.
- 4 EXIST. P.C.C. BASE COURSE
- 5 EXIST. P.C.C. PAVEMENT 10"
- 6 EXIST. HMA. SHOULDER 8"
- 7 EXIST. HMA. CONC. OVERLAY 4 3/4 "
- 8 EXIST. P.C.C. SIDEWALK 4"

- 14 PROP. CCC&G, TY B-6.12
- 15 PROP. HMA. SURF. REM (CM) 1 1/2 "
- 16 PROP. HMA. SHOULDERS 1 1/2 "
- 17 PROP. HMA. SURF. REM (CM) 2 1/4 "
- 18 PROP. POLY. LEVELING BINDER (MM), IL-4.75, N50 3/4 "
- 19 PROP. POLY. HMA. SURF. CRSE., MIX "E", N70, 1 1/2"
- 20 PROP. AGGREGATE SHOULDER TY. B
- 21 PROP. EPOXY PAVT. MARKING LINE
- 22 PROP. PREF. PLASTIC PAVT. MARKING LINE

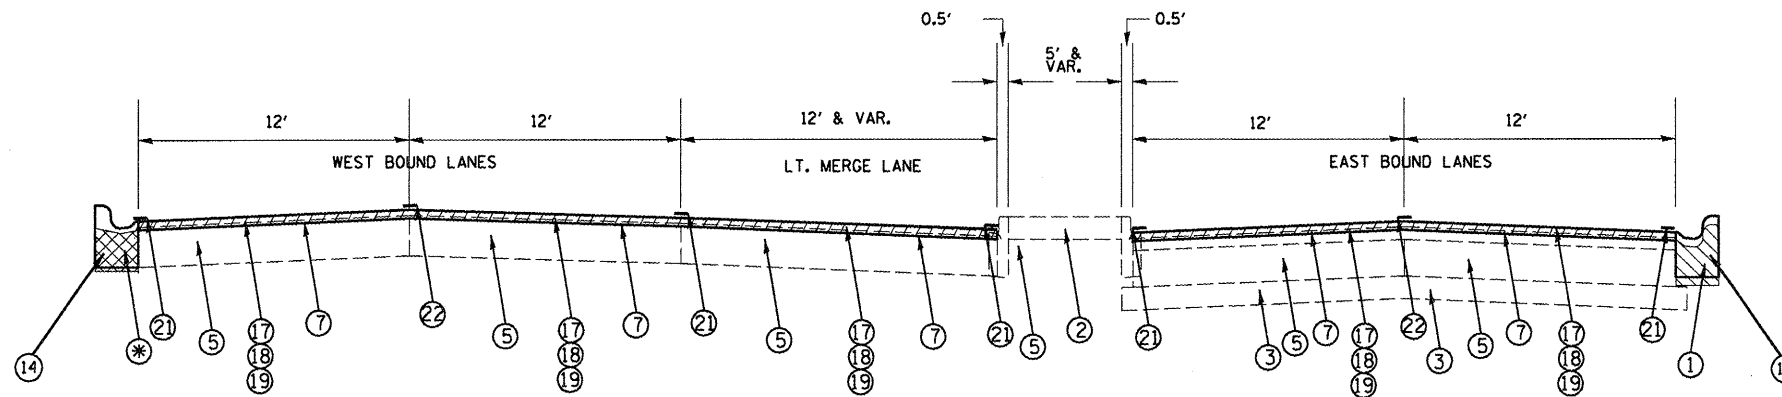

* EXIST. TYPE B GUTTER: TO BE REMOVED & REPLACED; FROM STA. 291+92 TO STA. 299+00

PROPOSED TYPICAL SECTION
(WAR MEMORIAL DRIVE)
STA. 295+25 TO STA. 296+80

FILE NAME = 68293.dgn	USER NAME = tdsdaleb	DESIGNED - SOBHI LABADID	REVISED -	STATE OF ILLINOIS DEPARTMENT OF TRANSPORTATION	TYPICAL SECTIONS - US 150	F.A.P. RTE. 317	SECTION (117,11)RS-3	COUNTY PEORIA	TOTAL SHEETS 48	SHEET NO. 15
	PLOT SCALE = 100.0000 "/> <td>CHECKED -</td> <td>REVISED -</td> <td>SCALE: _____ SHEET NO. ___ OF ___ SHEETS</td> <td>STA. 230+50 TO STA. 242+20</td> <td colspan="2">CONTRACT NO. 68293</td> <td>ILLINOIS FED. AID PROJECT</td>	CHECKED -	REVISED -			SCALE: _____ SHEET NO. ___ OF ___ SHEETS	STA. 230+50 TO STA. 242+20	CONTRACT NO. 68293		ILLINOIS FED. AID PROJECT