


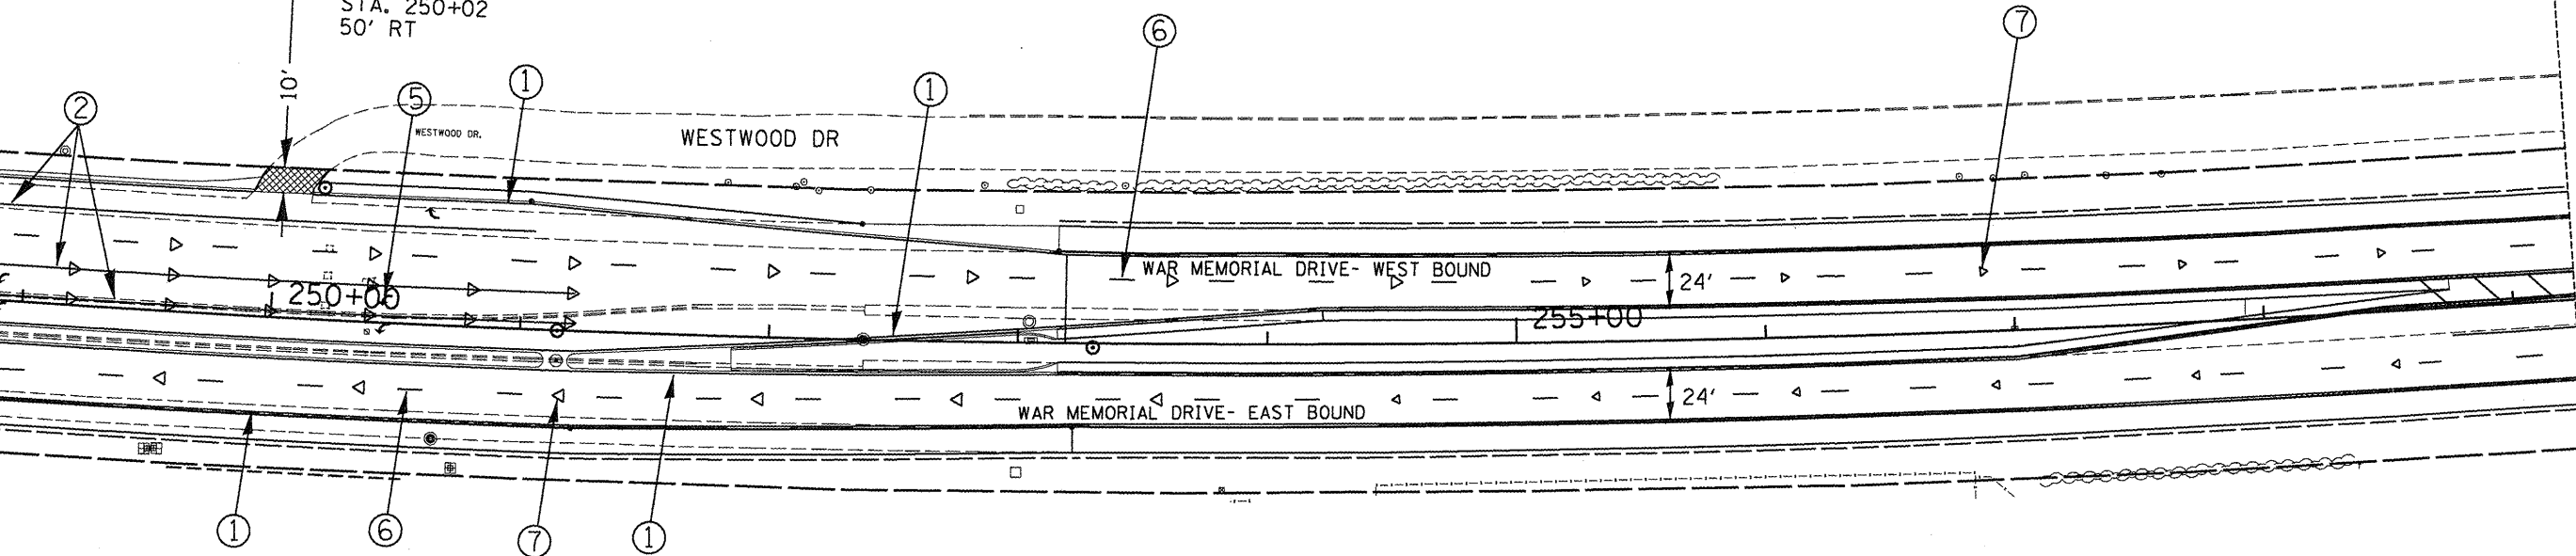

MATCHLINE STA. 248+75

MATCHLINE STA. 259+25

WESTWOOD DR.  
STA. 250+02  
50' RT



- ① EPOXY PAVEMENT MARKING - LINE 4"
- ② EPOXY PAVEMENT MARKING - LINE 8"
- ③ EPOXY PAVEMENT MARKING - LINE 12"
- ④ EPOXY PAVEMENT MARKING - LINE 24"
- ⑤ EPOXY PAVEMENT MARKING - LETTERS & SYMBOLS
- ⑥ PREFORMED PAVEMENT MARKING, TYPE B, LINE 6"
- ⑦ RAISED REFLECTIVE PAVEMENT MARKER

BUTT JOINT

FILE NAME =  
0468293-plan sheet1.dgn

USER NAME = lobebridam  
PLOT SCALE = 72.5936' / IN.  
PLOT DATE = 3/19/2009

DESIGNED -	---	REVISED -	-----
DRAWN -	---	REVISED -	-----
CHECKED -	---	REVISED -	-----
DATE -	---	REVISED -	-----

**STATE OF ILLINOIS  
DEPARTMENT OF TRANSPORTATION**

**US 150 PLAN SHEET**

SCALE: \_\_\_\_\_ SHEET NO. \_\_\_\_ OF \_\_\_\_ SHEETS STA. \_\_\_\_\_ TO STA. \_\_\_\_\_

F.A.P. RTE.	SECTION	COUNTY	TOTAL SHEETS	SHEET NO.
31Z	11Z11RS-3	PEORIA	48	27
CONTRACT NO. 68293			ILLINOIS FED. AID PROJECT	