


P. A. S. NO.	SECTION	COUNTY	TOTAL SHEETS	SHEET NO.
317	117-2-1-3, TS-2	PEORIA	48	35
STA. 221+00	TO STA. 301+30			
FED. ROAD DIST. NO.	ILLINOIS	FED. AID PROJECT		

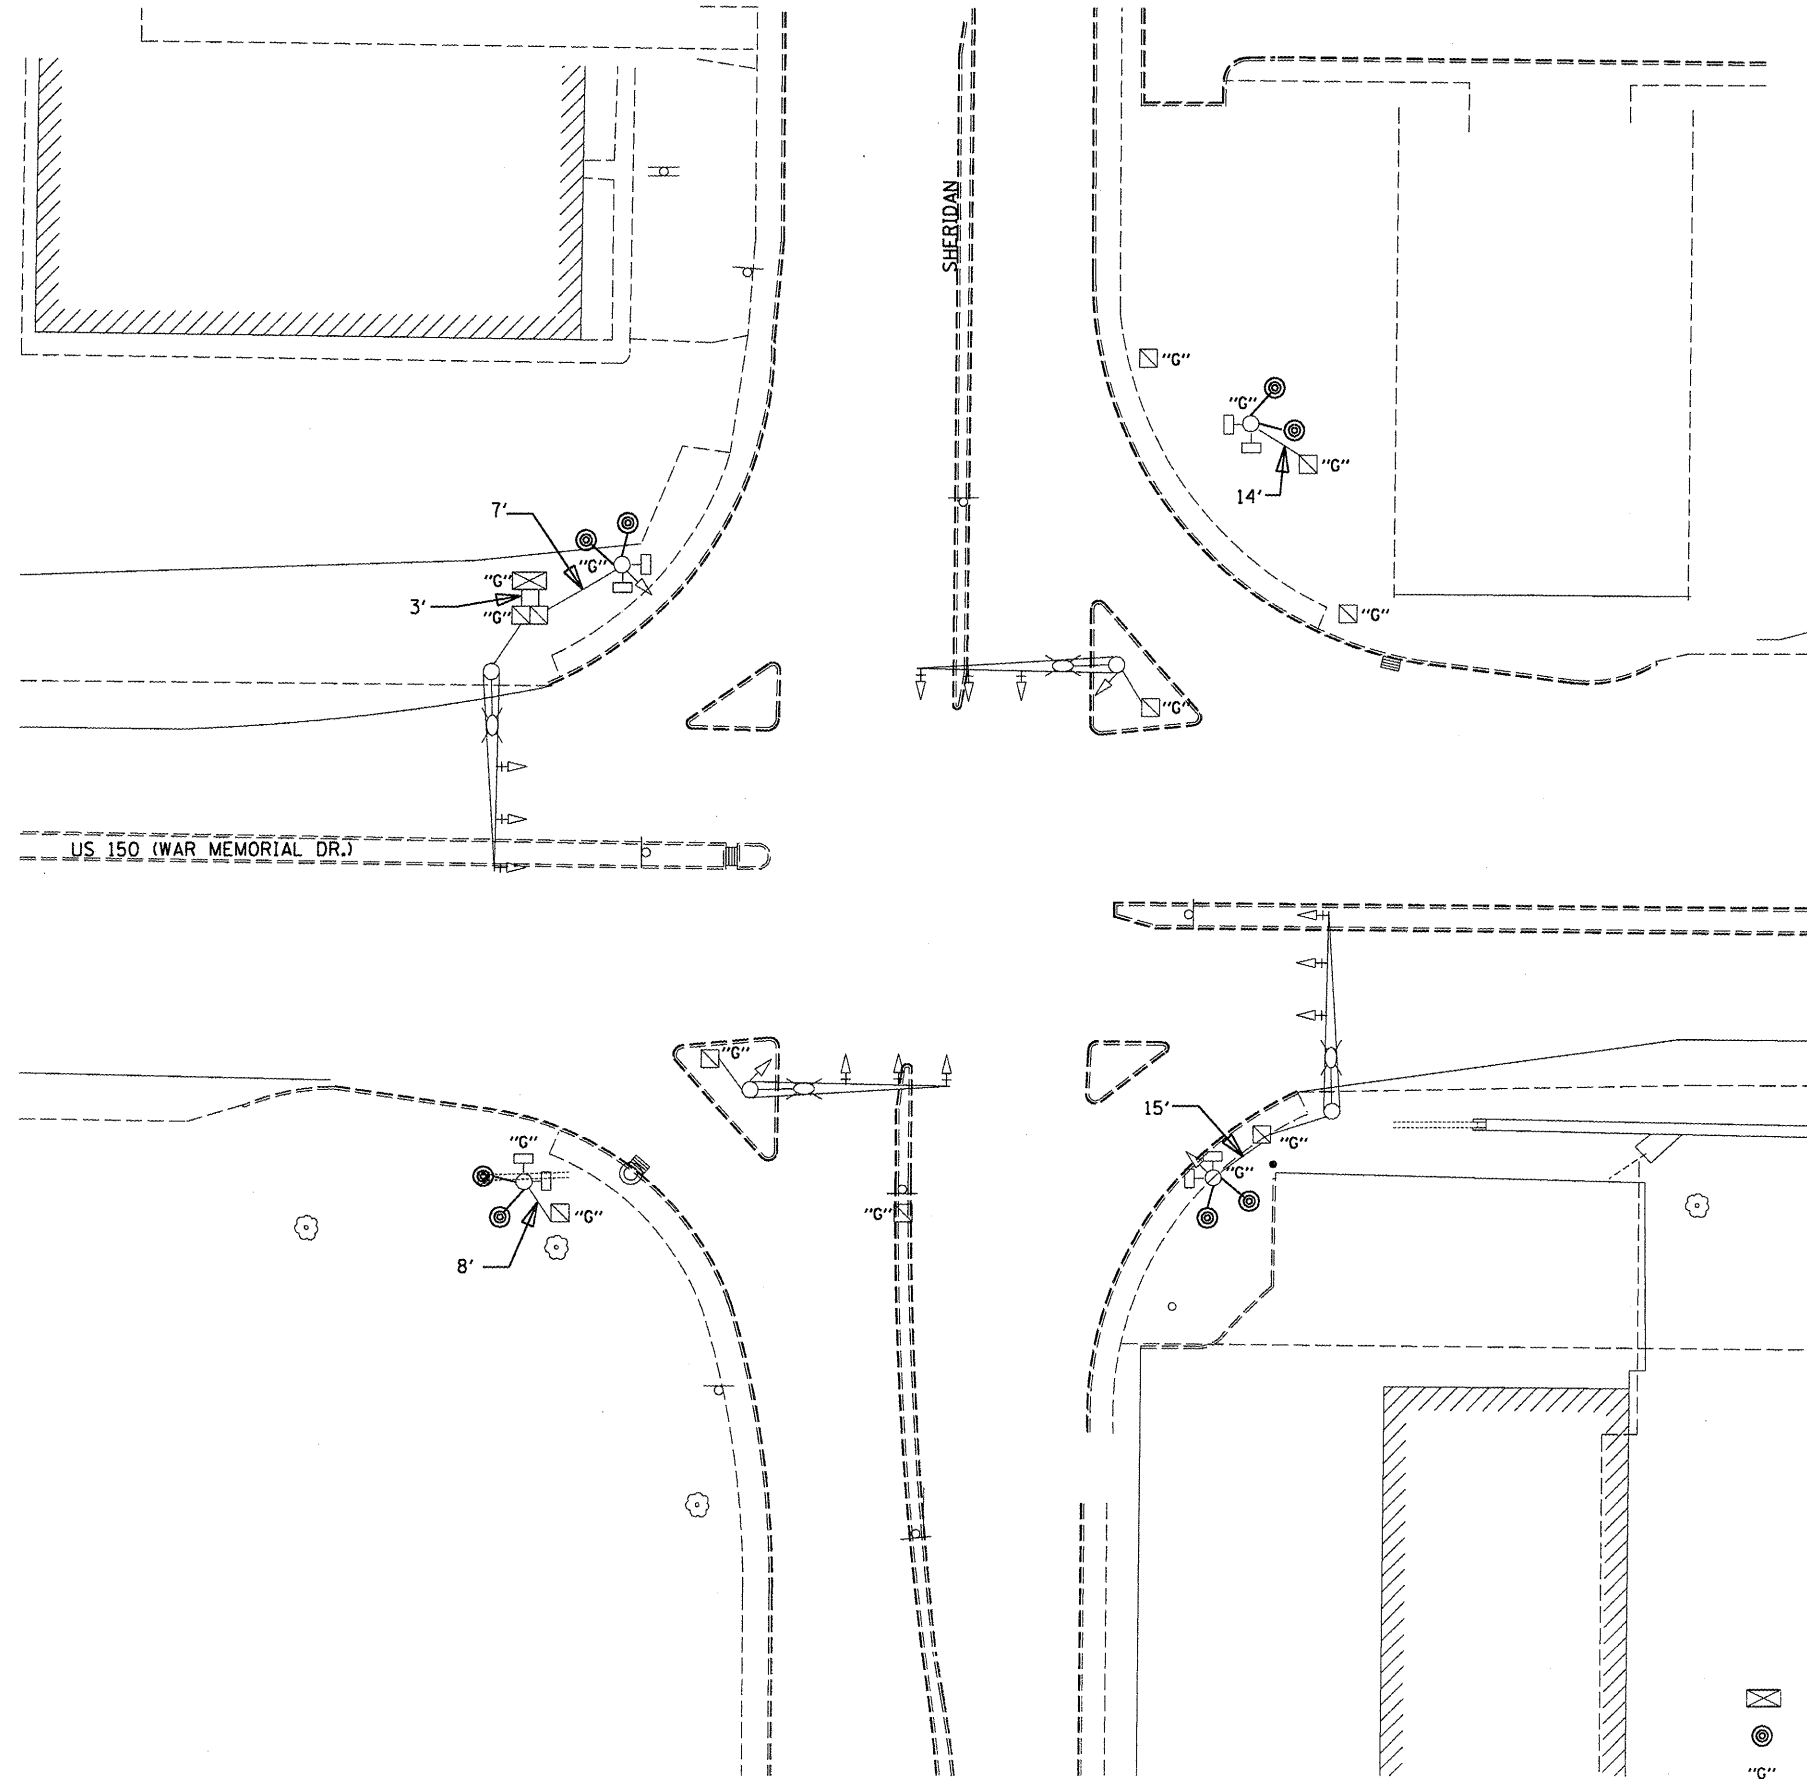

US 150 (WAR MEMORIAL DR.) & SHERIDAN - SCHEDULE OF QUANTITIES		
ITEM DESCRIPTION	UNIT	QTY.
PEDESTRIAN PUSH-BUTTON EACH	EACH	8.0
ELECTRIC CABLE IN CONDUIT, 1/C. NO. 6 GROUNDING	FOOT	107.5
BOND TRAFFIC SIGNAL STRUCTURE	EACH	14.0

- TRAFFIC SIGNAL LEGEND**
- ☒ PROPOSED TRAFFIC SIGNAL CONTROLLER
 - ⊙ PROPOSED PEDESTRIAN PUSHBUTTON
 - "G" PROPOSED STRUCTURE TO BE SAFETY BONDED
 - ◻ EXISTING HANDHOLE

REVISIONS	
NAME	DATE

ILLINOIS DEPARTMENT OF TRANSPORTATION

TRAFFIC SIGNALS
US 150 (WAR MEMORIAL DR.)
& SHERIDAN

NOT TO SCALE
DATE **DATE**

DRAWN BY
CHECKED BY