


TYPICAL SECTION I - IL ROUTE 26

STA. 30+00 TO STA. 31+00
 STA. 37+00 TO STA. 46+30
 STA. 65+00 TO STA. 87+40
 STA. 94+85 TO STA. 132+85
 STA. 141+85 TO STA. 150+35
 STA. 155+85 TO STA. 187+35

STA. 207+23 TO STA. 229+85
 STA. 235+85 TO STA. 260+85
 STA. 273+85 TO STA. 294+85
 STA. 328+08 TO STA. 371+58
 STA. 379+59 TO STA. 386+59
 STA. 394+60 TO STA. 402+60
 STA. 418+62 TO STA. 513+07

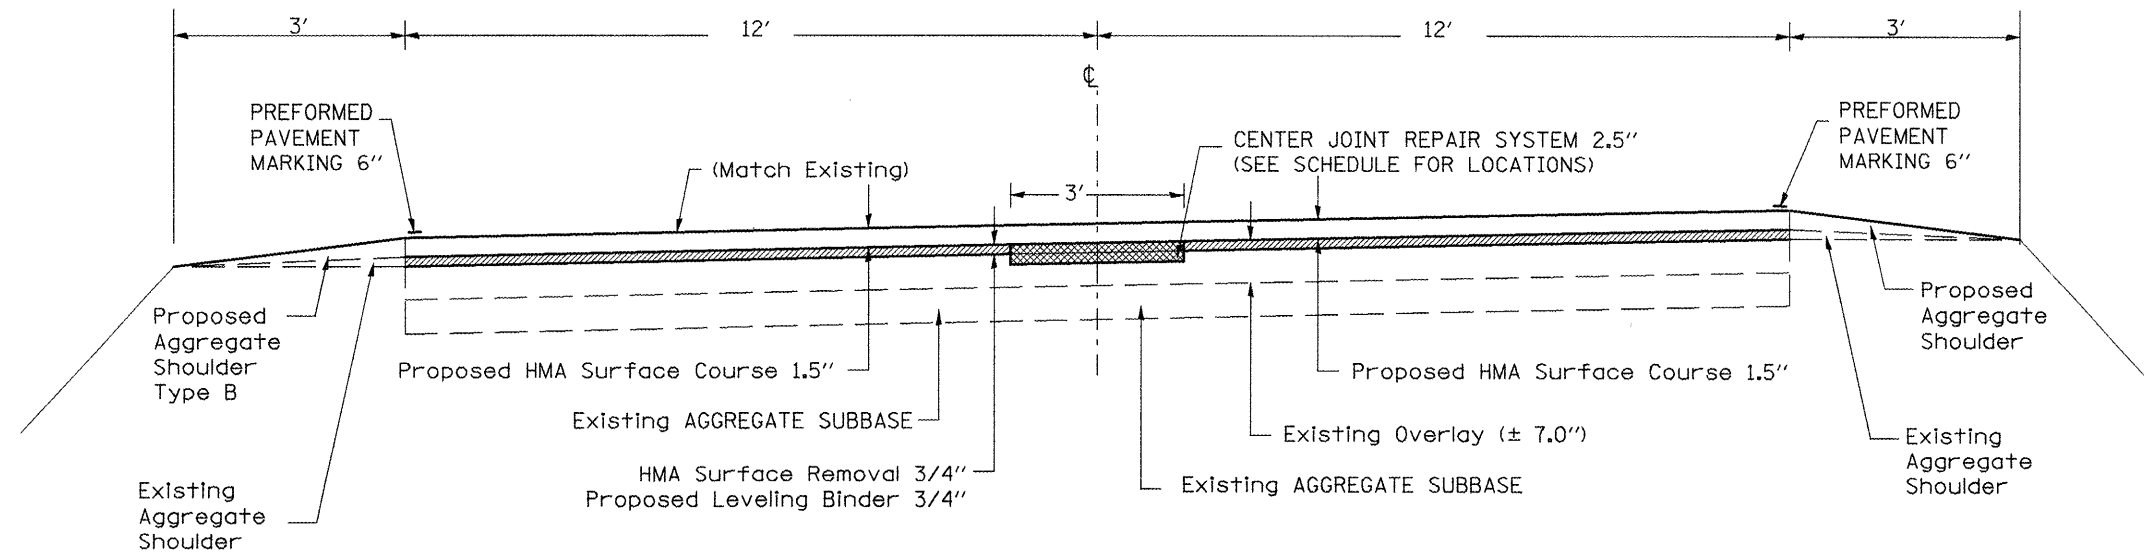

TYPICAL SECTION II - IL ROUTE 26

STA. 31+00 TO STA. 37+00
 STA. 46+30 TO STA. 65+00
 STA. 87+40 TO STA. 94+85
 STA. 132+85 TO STA. 141+85
 STA. 150+35 TO STA. 155+85
 STA. 187+35 TO STA. 207+23

STA. 229+85 TO STA. 235+85
 STA. 260+85 TO STA. 273+85
 STA. 294+85 TO STA. 328+08
 STA. 371+58 TO STA. 379+59
 STA. 386+59 TO STA. 394+60
 STA. 402+60 TO STA. 418+62

NOT TO SCALE

| | | | | | | | | | | | | |
|------------------------------------|------------------------------|------------|-----------|---|----------------------------------|---------------------|--------------|----------------|-------------------|----------|-----------------|--------------|
| FILE NAME = Typical Section.dgn | USER NAME = lebabidiam | DESIGNED - | REVISED - | STATE OF ILLINOIS DEPARTMENT OF TRANSPORTATION | IL 26 TYPICAL SECTION | | | F.A.S. RTE. | SECTION | COUNTY | TOTAL SHEETS | SHEET NO. |
| | PLOT SCALE = 100.0000' / IN. | DRAWN - | REVISED - | | SCALE: | SHEET NO. OF SHEETS | STA. TO STA. | 2370 | (29,32,33,34)RS-3 | WOODFORD | 58 | 6 |
| | PLOT DATE = 1/20/2009 | CHECKED - | REVISED - | | CONTRACT NO. 68401 | | | | | | | |
| | | DATE - | REVISED - | | ILLINOIS FED. AID PROJECT | | | | | | | |