



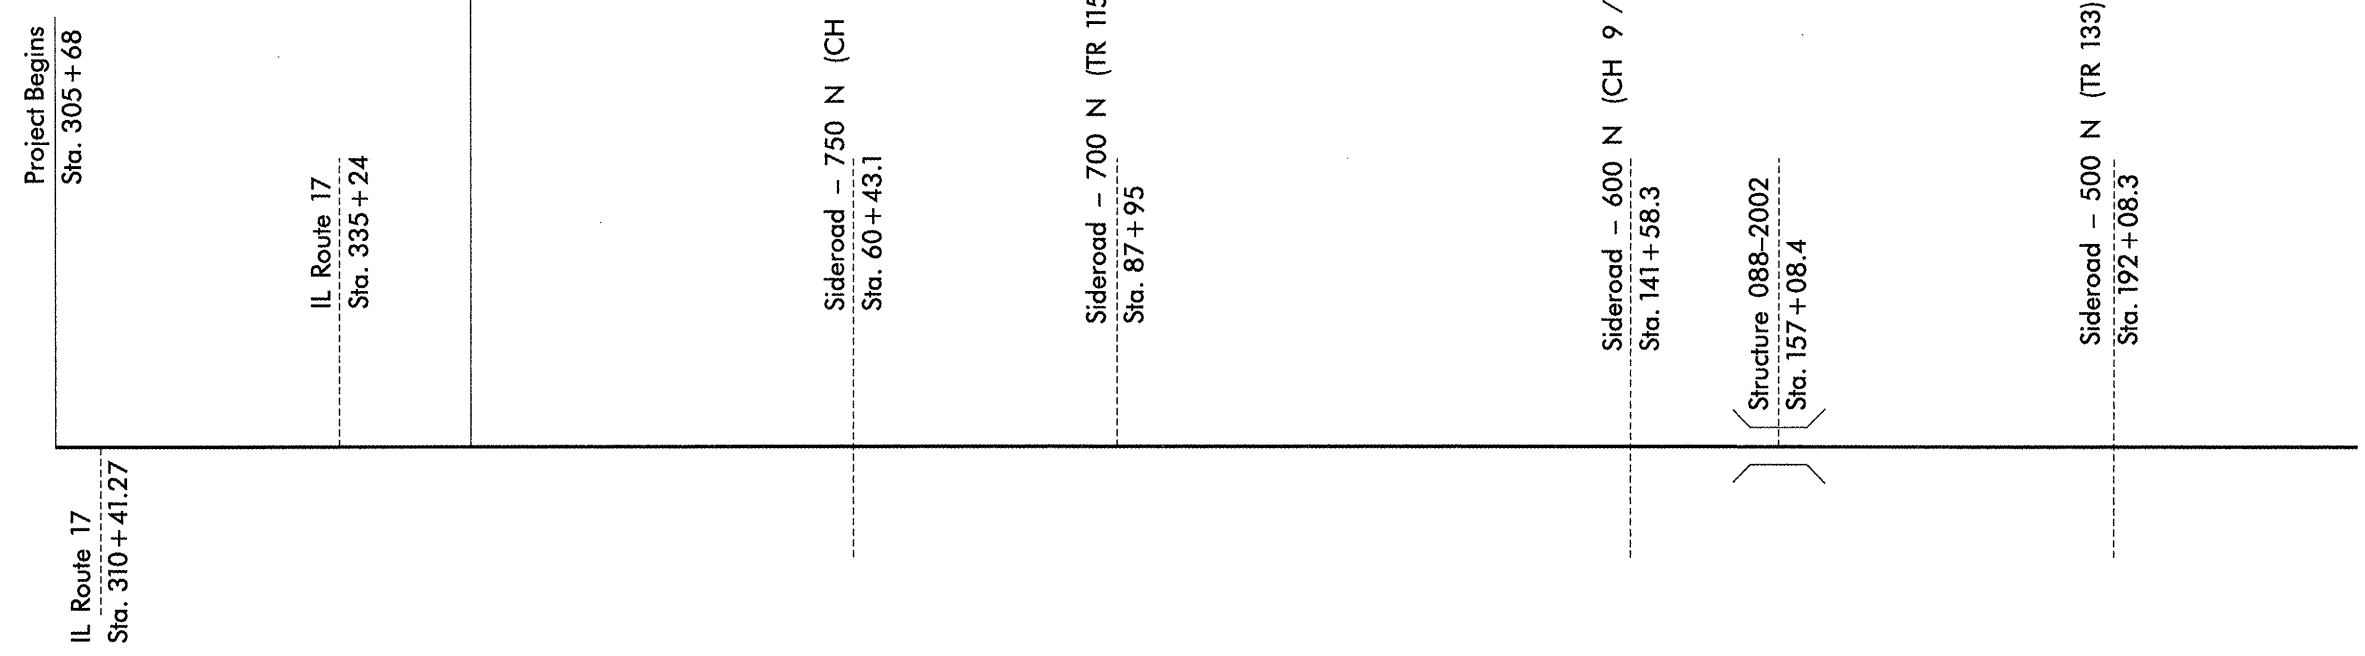

Station Equation:  
Sta. 349+00 (BK) = Sta. 20+52.1 (AH)

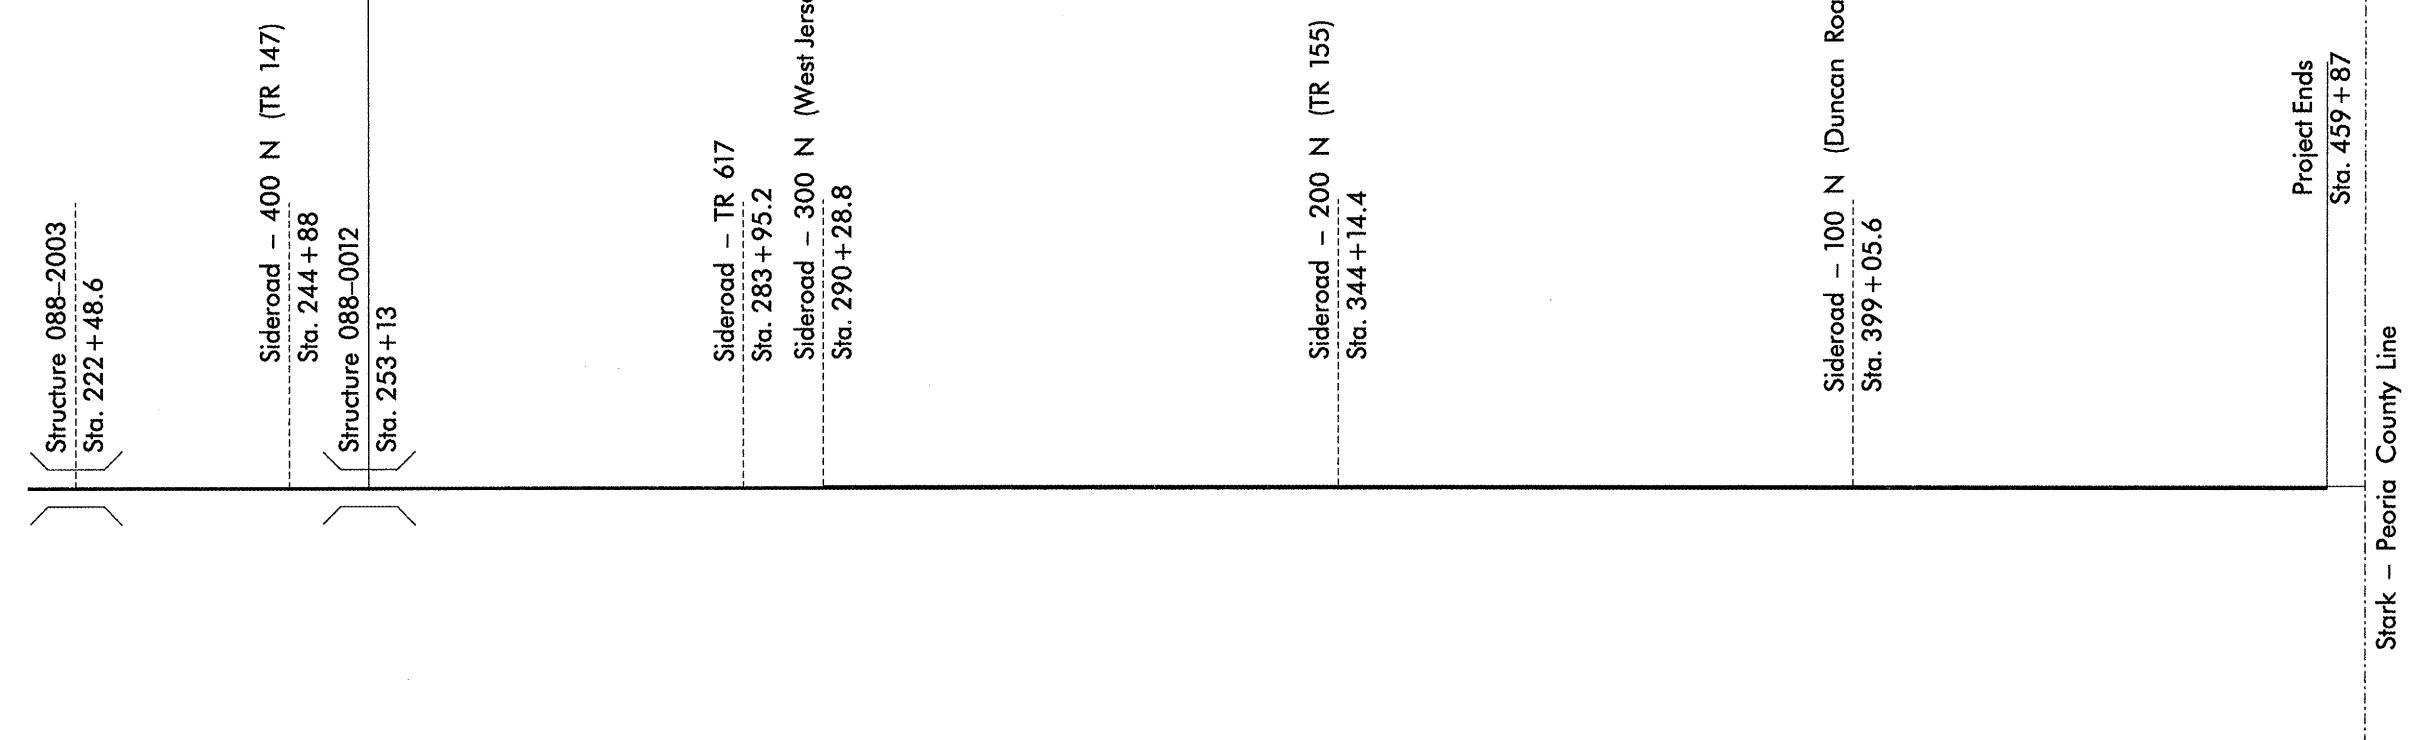

Bridge Omission:  
Sta. 252+89.6 to 253+37.4



FILE NAME = D468499-plan.dgn	USER NAME = eversol	DESIGNED -	REVISD -	<b>STATE OF ILLINOIS DEPARTMENT OF TRANSPORTATION</b>	<b>LINE DIAGRAM</b>			F.A.P. RTE.	SECTION	COUNTY	TOTAL SHEETS	SHEET NO.
	PLOT SCALE = 200,0000' / IN.	DRAWN -	REVISD -					22	(14,128)RS-3;129RS-3	STARK	25	9
PLOT DATE = 3/26/2009	CHECKED -	REVISD -	SCALE: _____		SHEET NO. _____ OF _____ SHEETS	STA. _____ TO STA. _____	CONTRACT NO. 68499		ILLINOIS FED. AID PROJECT			
	DATE -	REVISD -										