


F.A.P. RITE	SECTION	COUNTY	TOTAL SHEETS	SHEET NO.
685	*	FULTON	19	17
STA.		TO STA.		
FED. ROAD DIST. NO.		ILLINOIS FED. AID PROJECT		

D4: CULVERT EXT. 2008

UNLESS ELEVATIONS ARE SHOWN
ALL UTILITY LOCATIONS SHOWN ON THE CROSS SECTIONS
ARE BASED ON THE APPROXIMATE DEPTH SUPPLIED BY
THE UTILITY COMPANY.

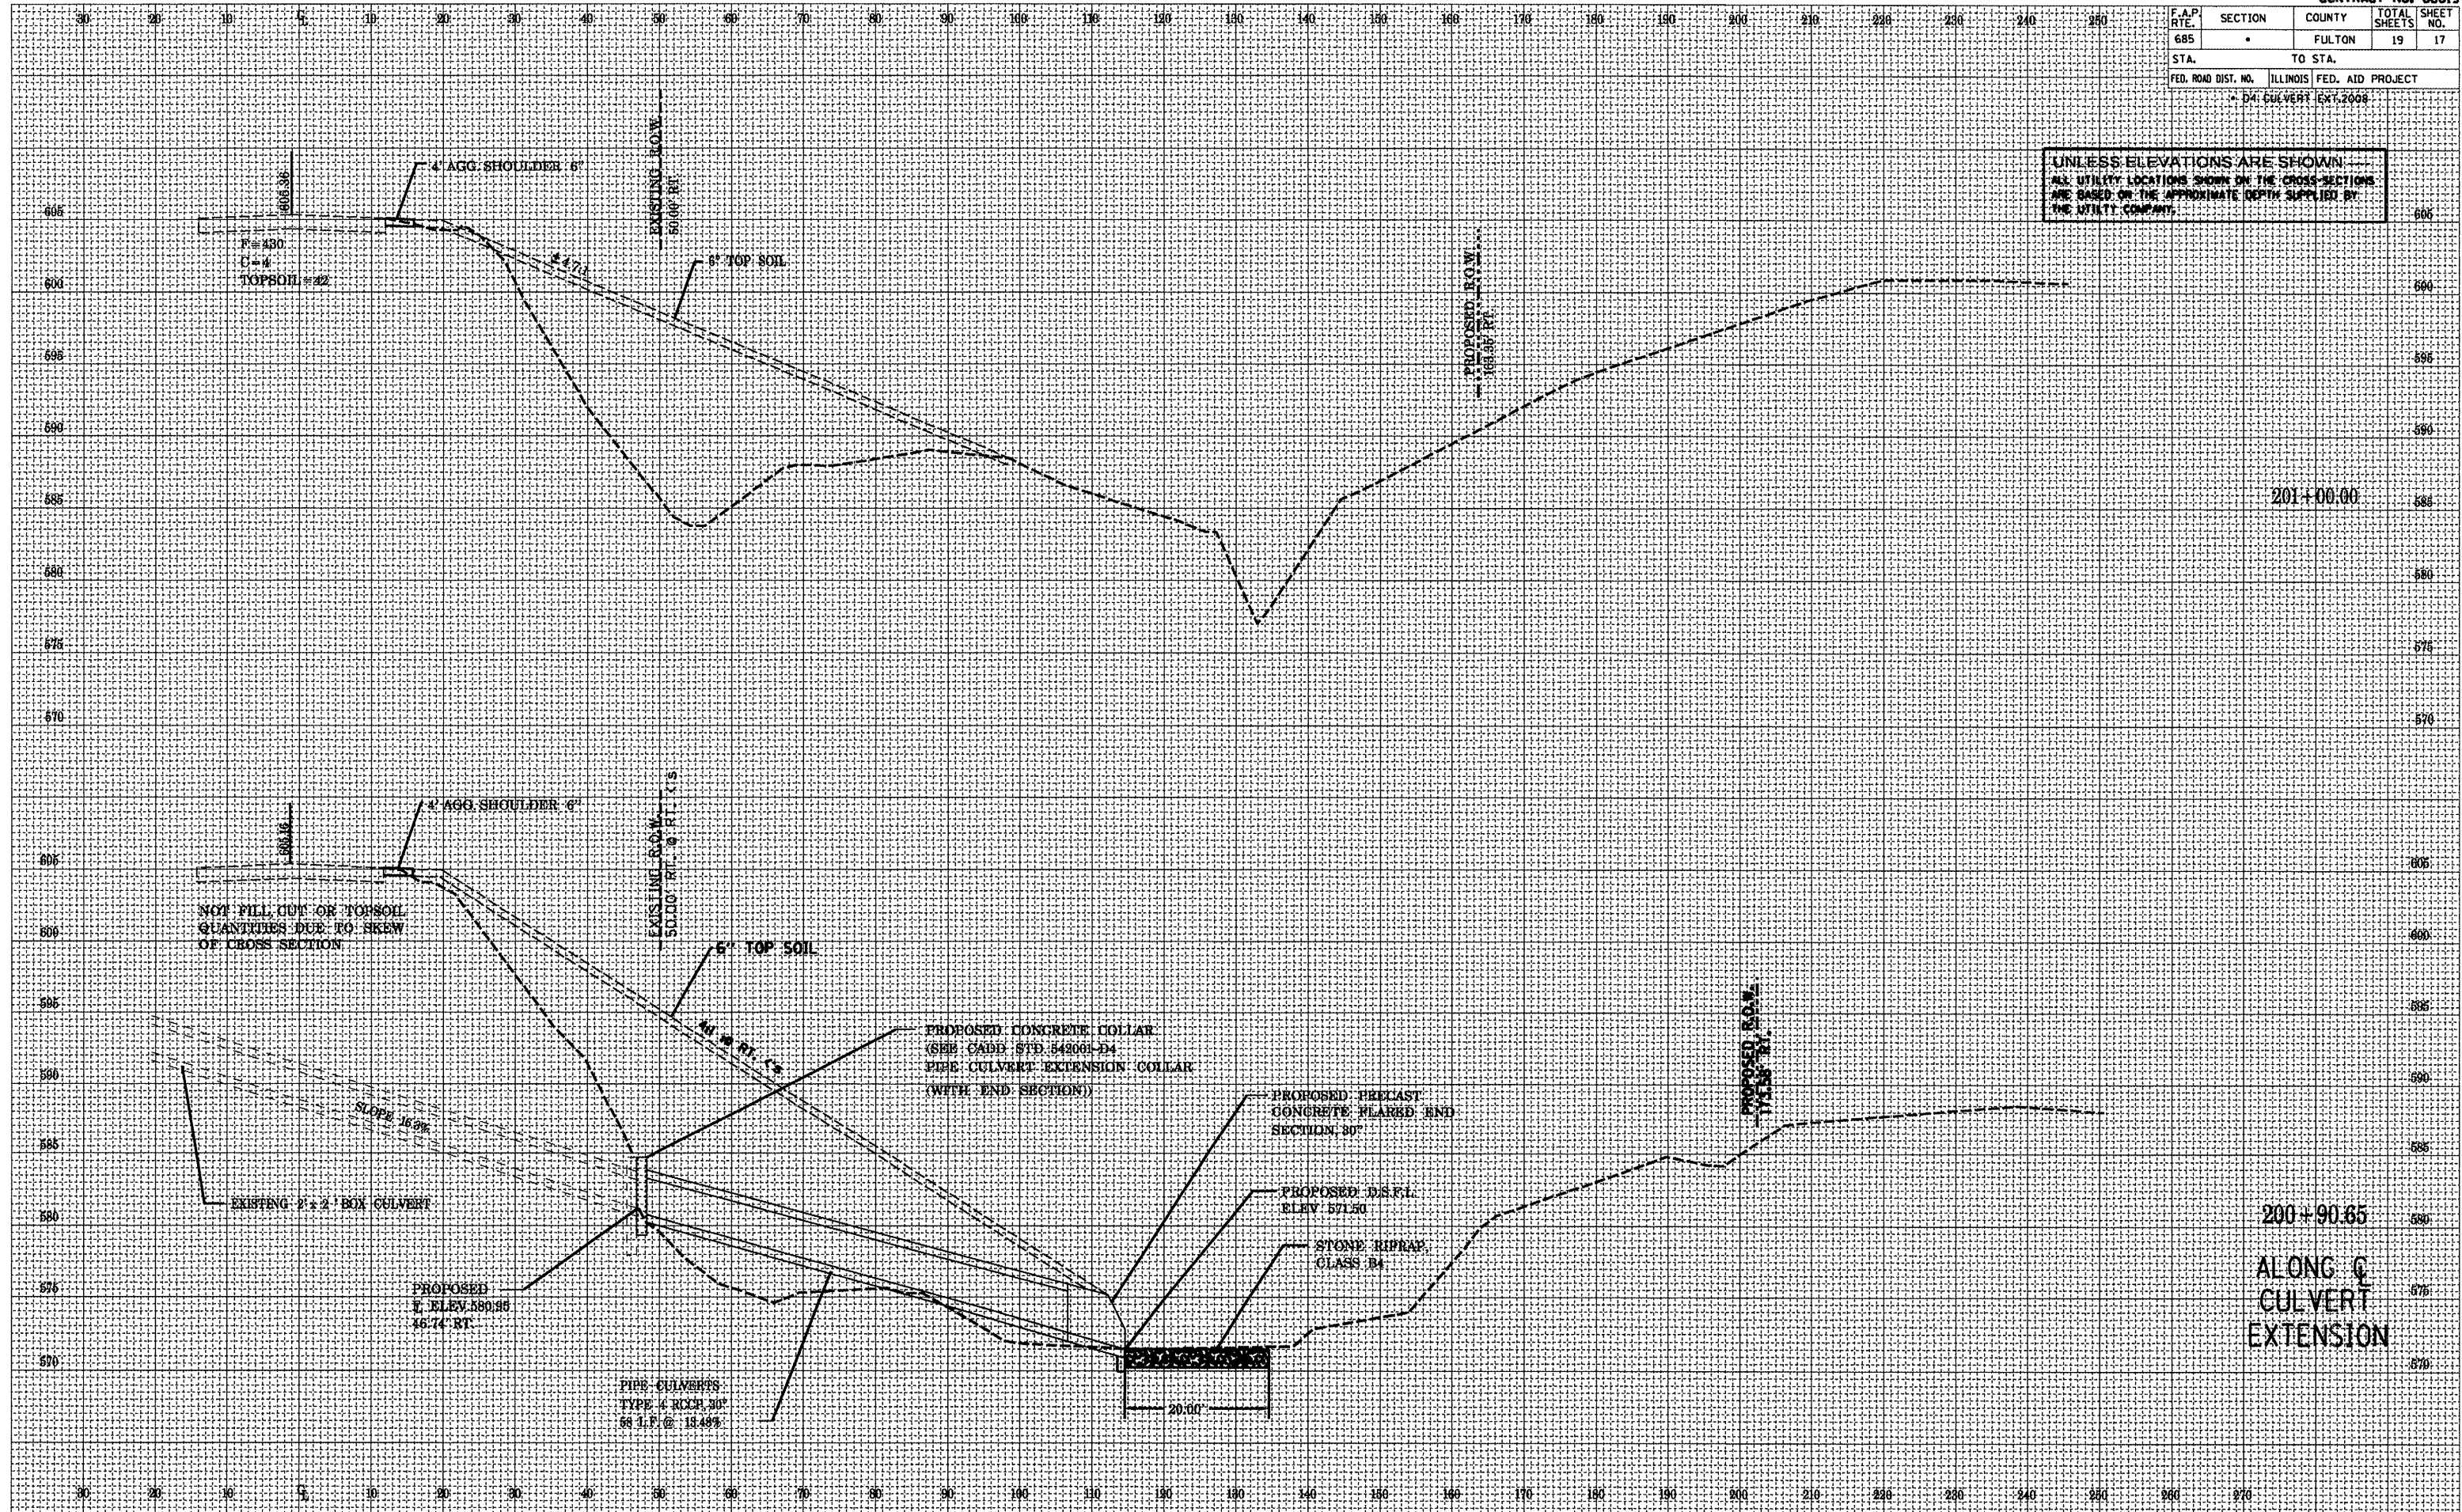

200+90.65
ALONG C
CULVERT
EXTENSION

DATE	BY

SURVEYED
 PLOTTED
 CHECKED
 NO.

DATE	BY

ORIGINAL SURVEY
 PLOTTED
 CHECKED
 NO.

PLOT DATE = 8/1/2008
 FILE NAME = 68619.dwg
 PLOT SCALE = 84.648 / IN.
 REFERENCE = BREF#