


**PLAN**

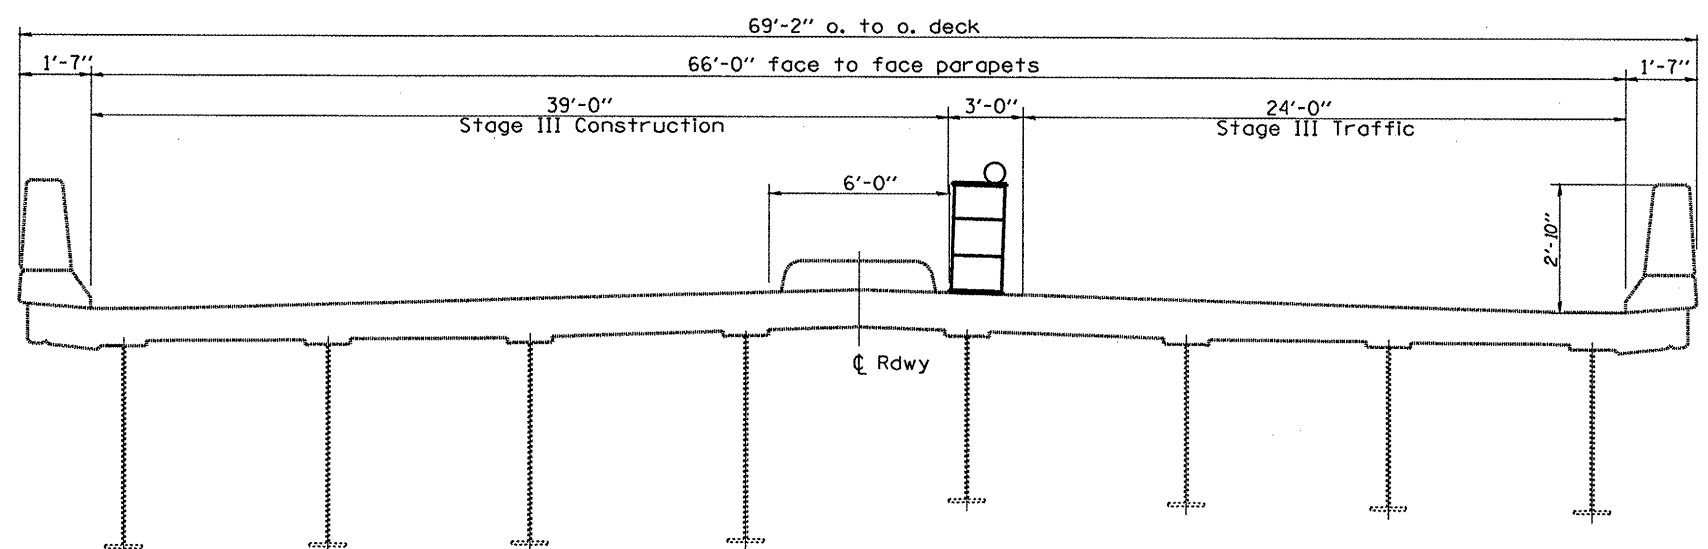

**CROSS SECTION**

- LEGEND**
- Work Area
  - Barricade or Drum w/steady burn monodirectional light
  - Temporary Striping
  - Temporary Traffic
  - Type II Barricade w/Flashing Light

**NOTES**  
 Refer to Traffic Control and Protection Special for required traffic management devices and other clarifications. Proposed construction staging sequence shall be at the discretion of the Engineer. ReflectORIZED temporary pavement marking tape shall be included to create temporary traffic lane shift during median repair. Barricades or Drums shall be pulled back toward median at end of workday and remain until work begins in order to lighten traffic load on shoulders as much as possible.

**NEW SHEET 6-2-09**

FILE NAME =	USER NAME = keithbr	DESIGNED - CEJ	REVISED - CEJ
Byers 068729-SN062-0050-IL17ovr 1-39		DRAWN - CEJ	REVISED - CEJ
		CHECKED -	REVISED -
		DATE - 01/26/2009	REVISED - 06/01/2009

**STATE OF ILLINOIS  
 DEPARTMENT OF TRANSPORTATION**

**PROPOSED TRAFFIC CONTROL**  
 SCALE: \_\_\_\_\_ SHEET NO. \_\_\_\_ OF \_\_\_\_ SHEETS STA. \_\_\_\_\_ TO STA. \_\_\_\_\_

F.A.P. RTE.	SECTION	COUNTY	TOTAL SHEETS	SHEET NO.
412	62-2HB-211	MARSHALL	9	7b
SILOXANE SEALER APPLICATION			CONTRACT NO. 68729	
FED. ROAD DIST. NO. 4 ILLINOIS FED. AID PROJECT				

SN.062-0050  
 IL.17 over I-39