


FAP	FAU	SECTION	COUNTY	TOTAL SHEETS	SHEET NO.
656	6757	D-4 STRUCTURE REPAIR 2008	TAZEWELL	33	26
IL 29	US 150	STA.	TO STA.		
		FED. ROAD DIST. NO.	ILLINOIS	FED. AID PROJECT	

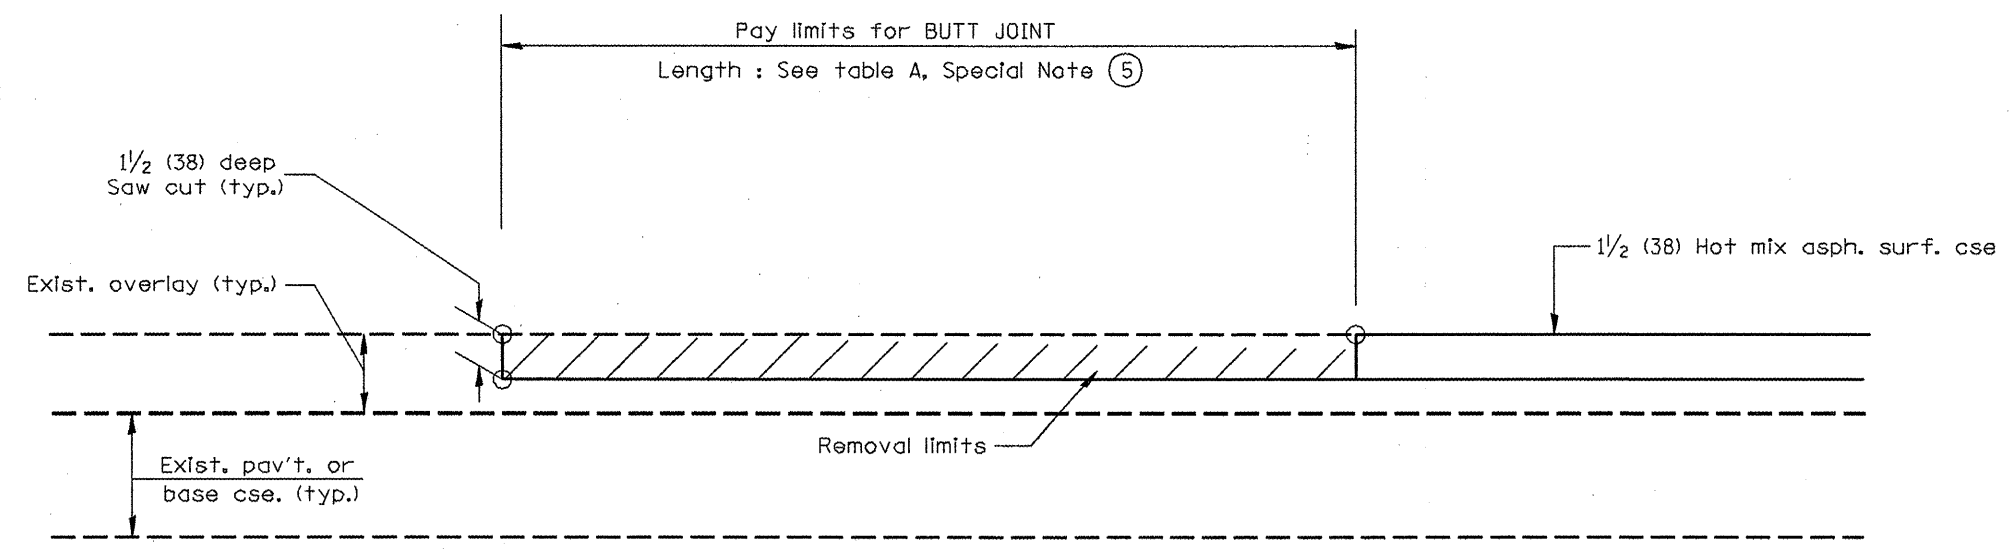

**CASE 5 : WITH HOT MIX ASPHALT SURFACE REMOVAL (COLD MILLING)
TIE-IN TO EXISTING BITUMINOUS TAPER**

All dimensions are in inches (millimeters) unless otherwise noted.

ILLINOIS DEPARTMENT OF TRANSPORTATION
DISTRICT CADD STANDARD

BUTT JOINTS
CADD STD NO. 406101-D4 SHEET 3 OF 3
DRAWN BY CADD
SCALE: NOT DRAWN TO SCALE
CHECKED BY