


FINAL SURVEY	SURVEYED	DATE
NOTE BOOK	PLOTTED	BY
NO.	TEMPLATE	
	AREAS	
	CREATED	

ORIGINAL SURVEY	SURVEYED	DATE
NOTE BOOK	PLOTTED	BY
NO.	TEMPLATE	
	AREAS	
	CREATED	

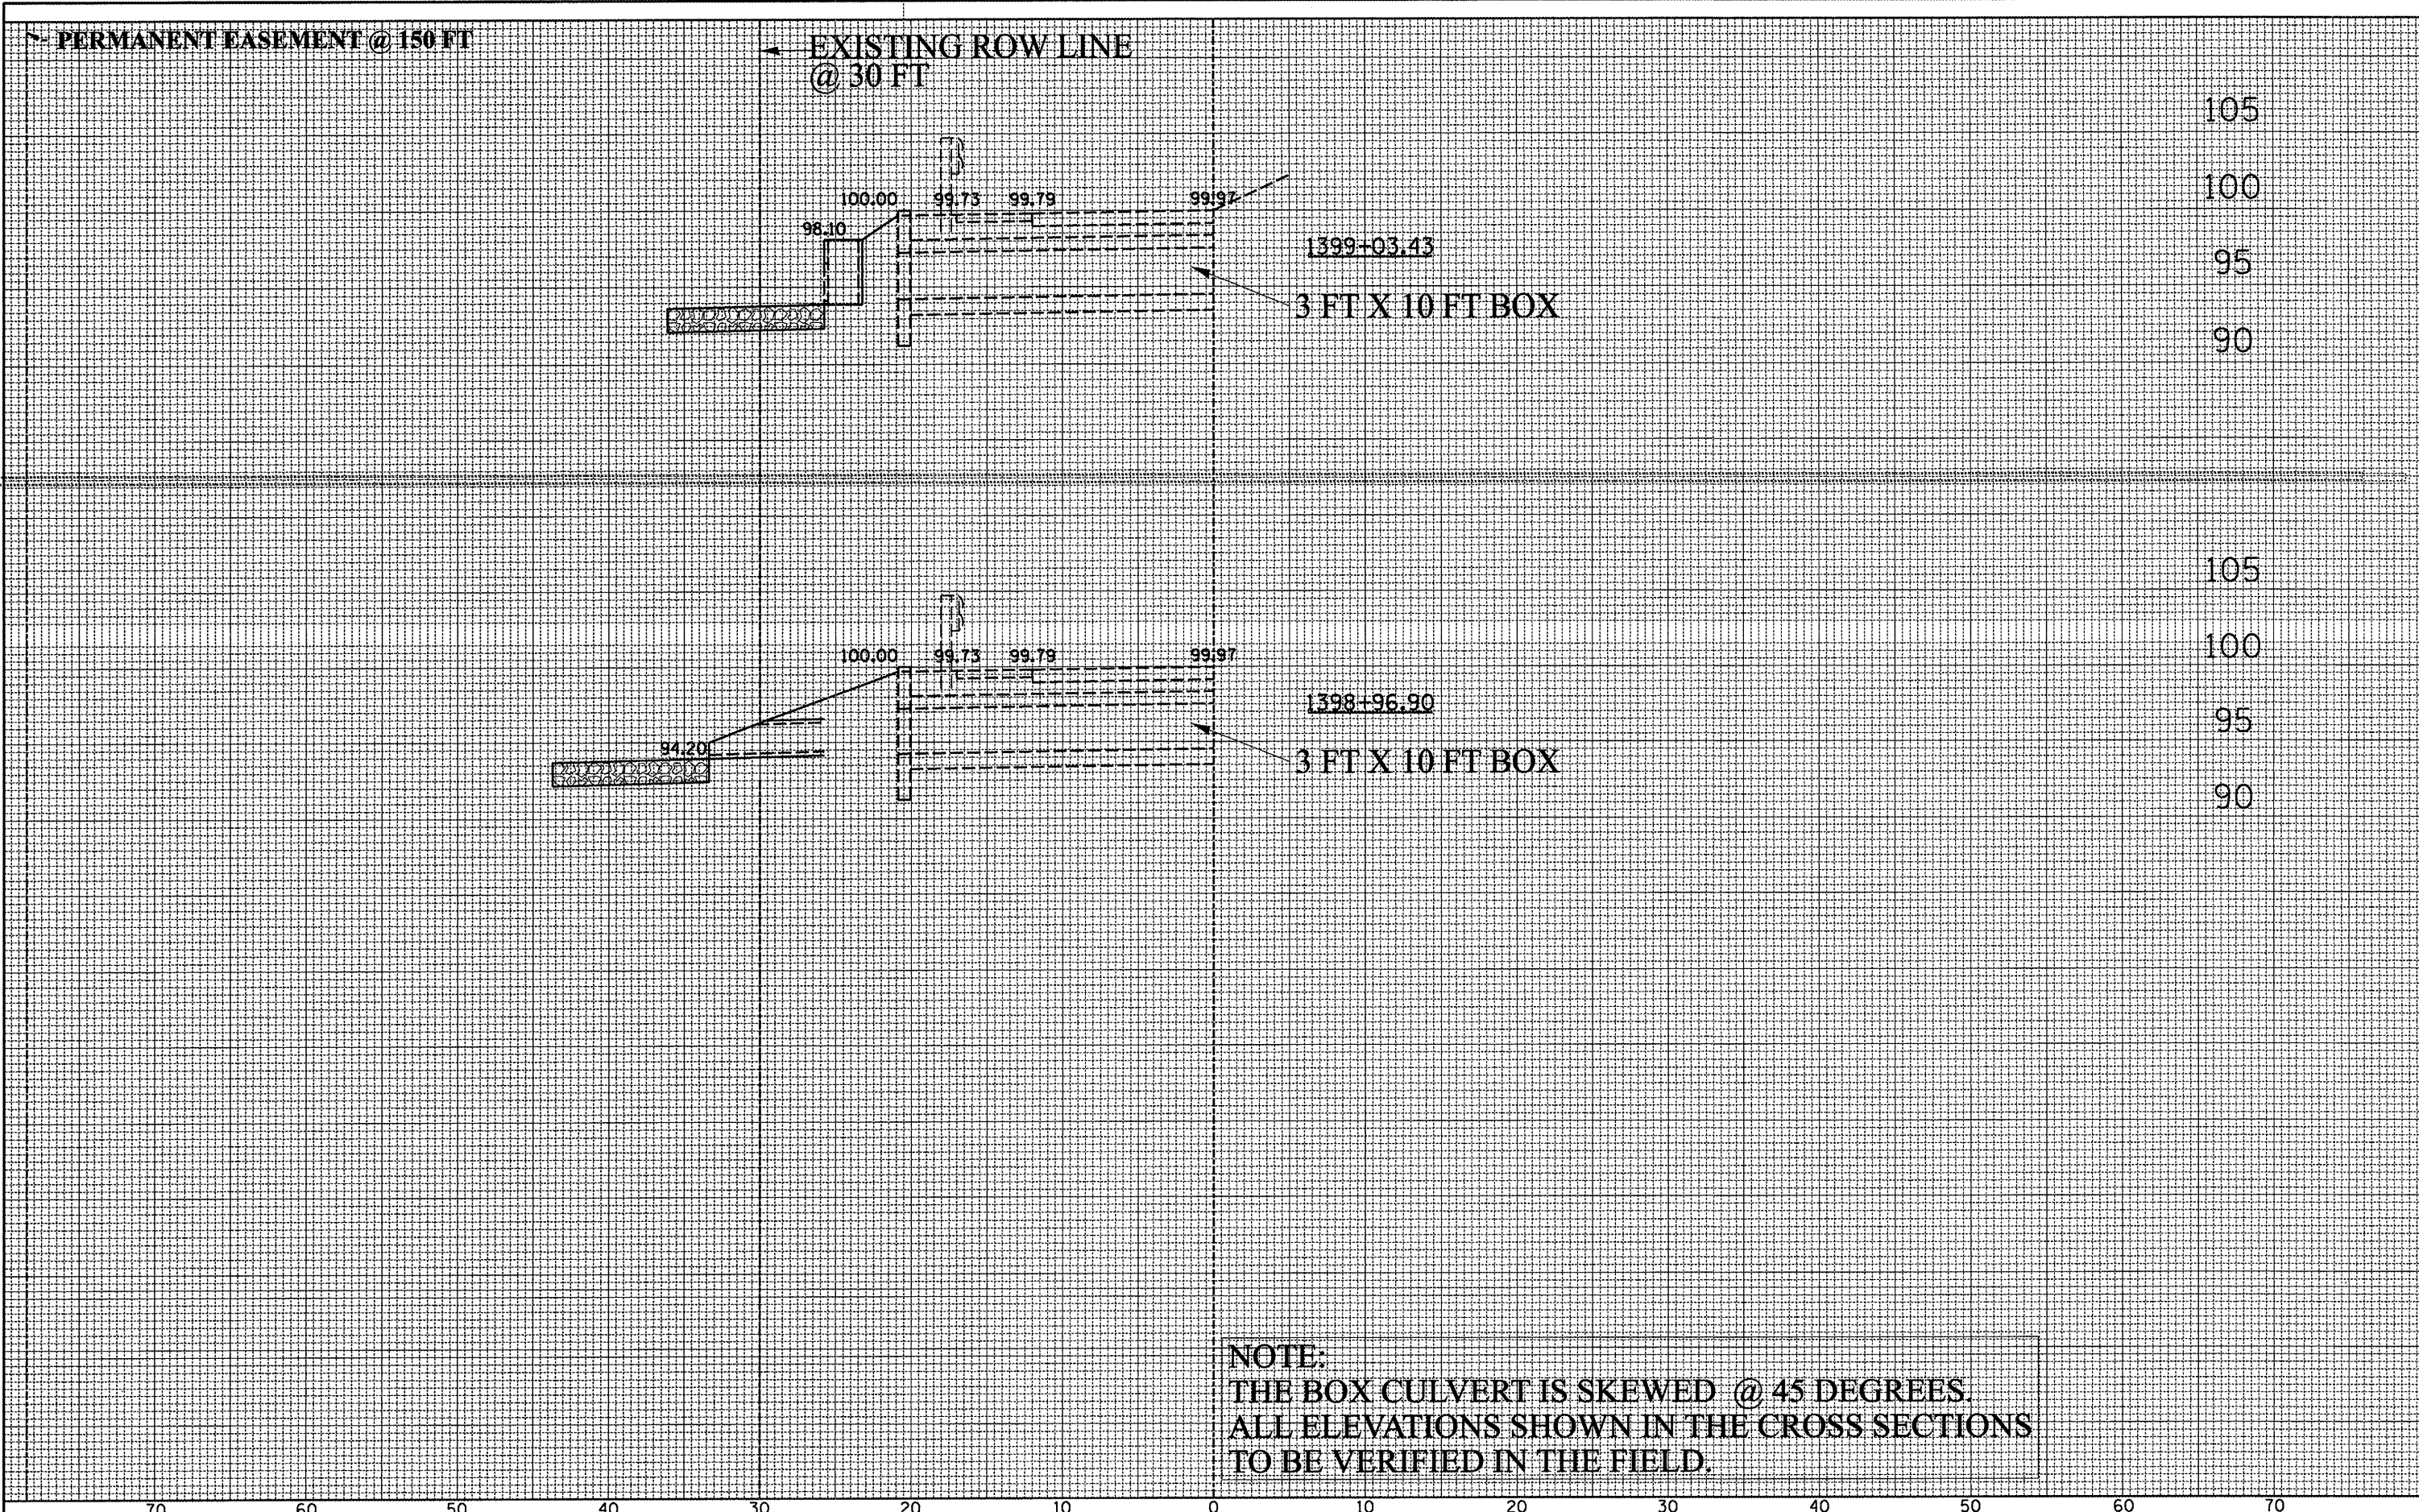

70	60	50	40	30	20	10	0	10	20	30	40	50	60	70								
STATE OF ILLINOIS DEPARTMENT OF TRANSPORTATION													CROSS SECTION- IL 29									
													FAP	FAU	SECTION	COUNTY	TOTAL SHEETS	SHEET NO.				
													656	6757	D4 STRUCT. REPAIR 2008	TAZEWELL	32	32				
													IL 29	US 150			CONTRACT NO. 68921					
													SCALE:		SHEET NO. OF SHEETS		STA.	TO STA.	FED. ROAD DIST. NO.		ILLINOIS FED. AID PROJECT	