


EXISTING STRUCTURE TYPICAL SECTION

I-39 N.B. LOOKING NORTH
STRUCTURE # 057-0215

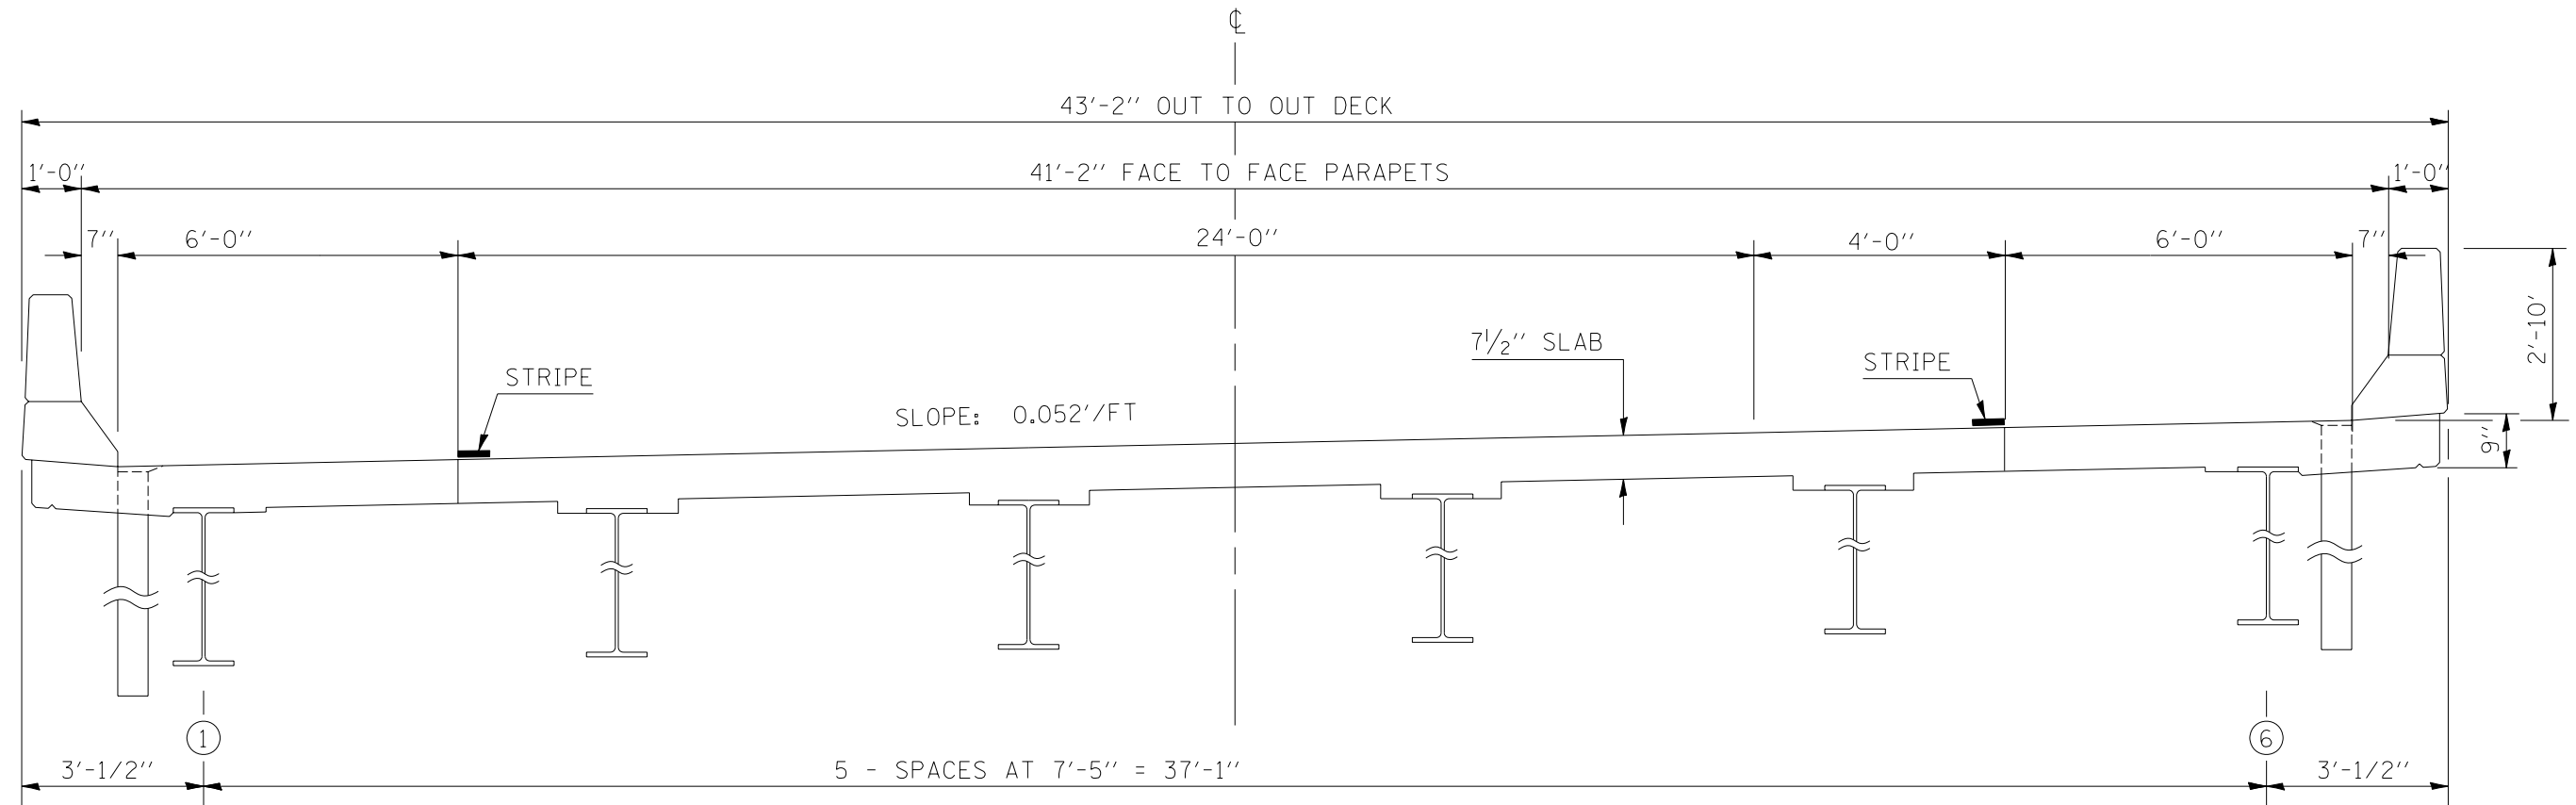

FILE NAME =	USER NAME = bucklesjj	DESIGNED -	REVISED -
ct:\pwork\pwidot\BUCKLESJJ\d0128799\0570797-SHT-TYPICAL.dgn		DRAWN JJB	REVISED -
	PLOT SCALE = 40.0000' / IN.	CHECKED -	REVISED -
	PLOT DATE = 3/27/2009	DATE -	REVISED -

STATE OF ILLINOIS
DEPARTMENT OF TRANSPORTATION

EXISTING TYPICAL SECTION

SCALE: SHEET NO. OF SHEETS STA. TO STA.

F.A. RTE.	SECTION	COUNTY	TOTAL SHEETS	SHEET NO.
39	57-21	MCLEAN	18	7
CONTRACT NO. 70797				
ILLINOIS FED. AID PROJECT				