


ALTERNATE ROUTE SIGNING

NB I-55 TO WB I-72

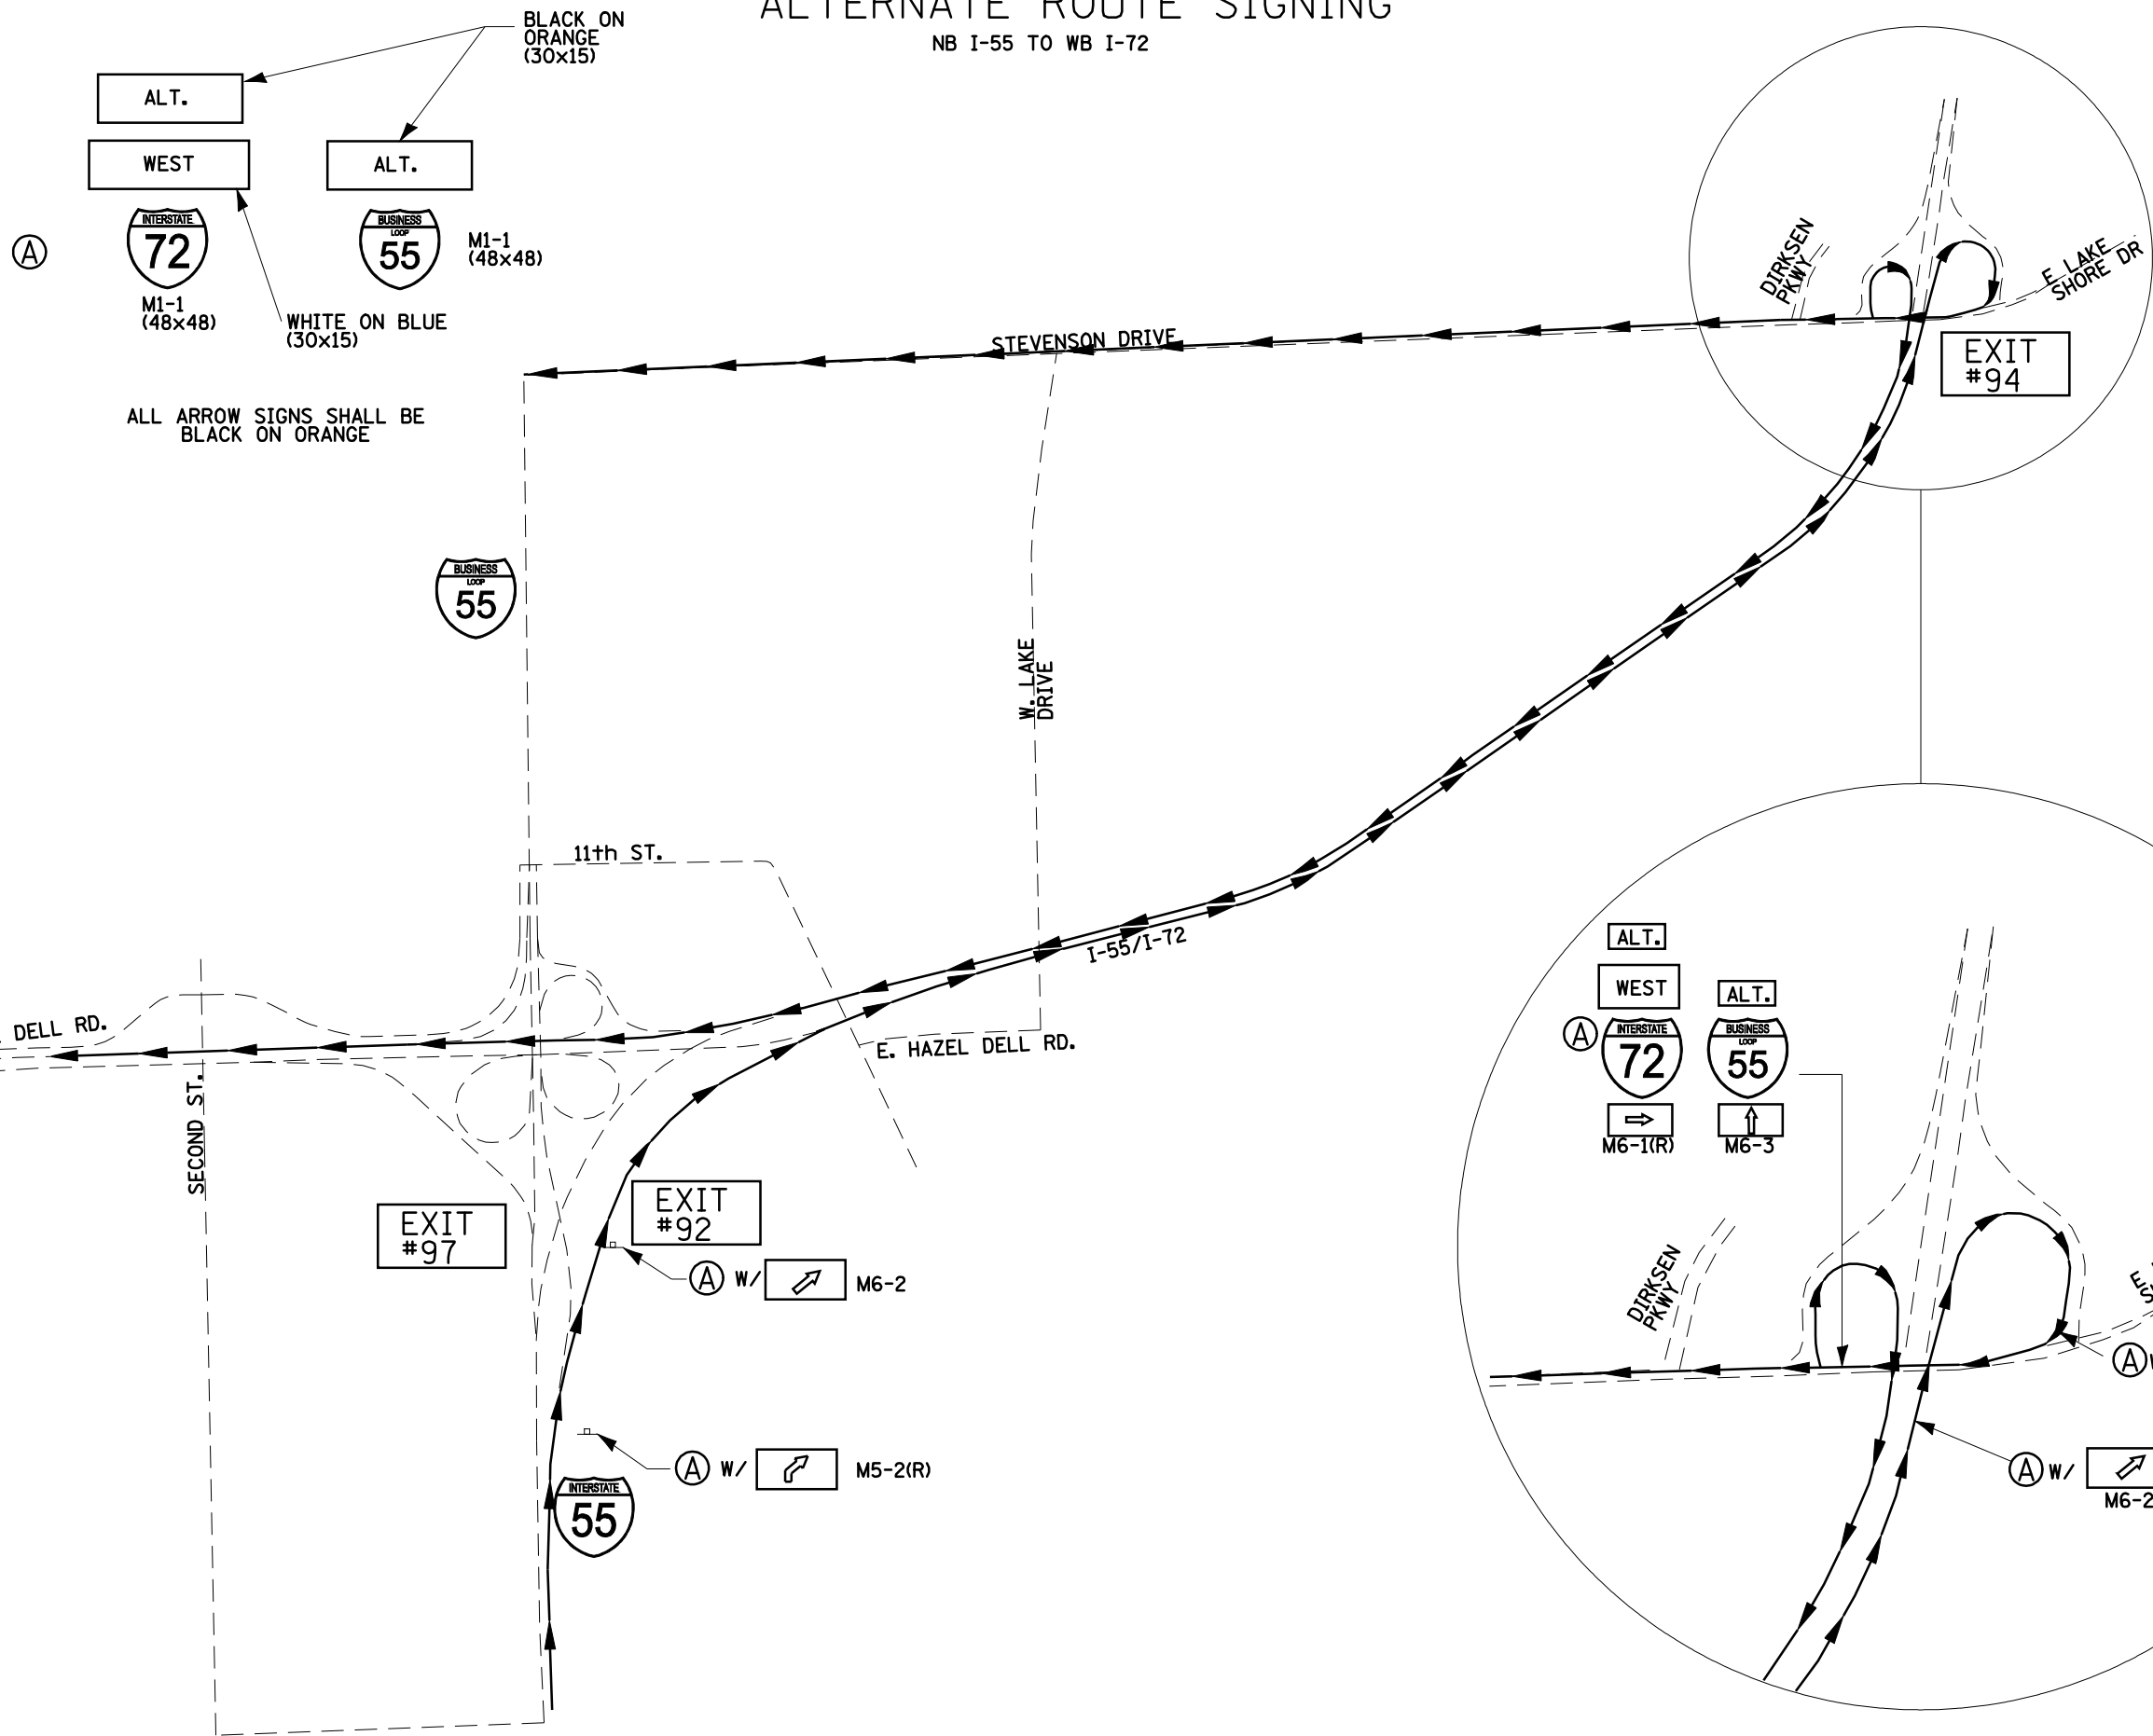


BLACK ON ORANGE (30x15)

ALT. WEST M1-1 (48x48)

ALT. BUSINESS LOOP 55 M1-1 (48x48)

WHITE ON BLUE (30x15)

ALL ARROW SIGNS SHALL BE BLACK ON ORANGE

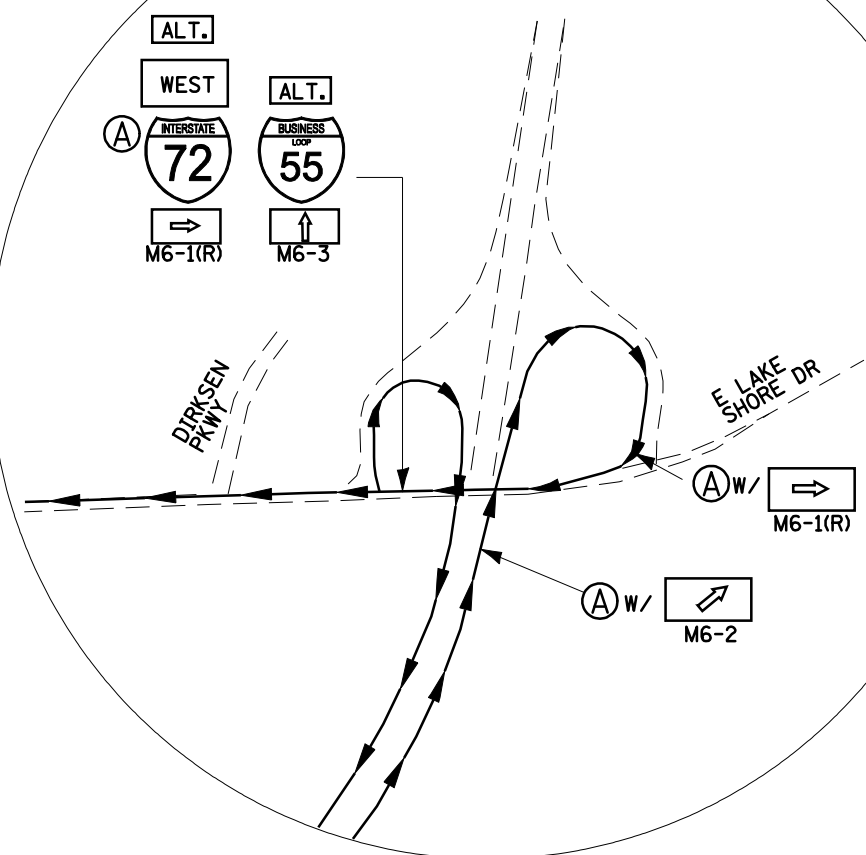

FILE NAME =	USER NAME = laughlinr1	DESIGNED - MTM	REVISED -
et:\pwork\pwork\DOT\LAUGHLINRL\0131883\072464_29_ALT_ROUTE_SIGNING.dgn		DRAWN - JJS	REVISED -
PLOT SCALE = 1/400.0000 "/> IN.		CHECKED - MTM	REVISED -
PLOT DATE = May-09-2009 11:32:05AM		DATE - MARCH 5,2009	REVISED -

STATE OF ILLINOIS
DEPARTMENT OF TRANSPORTATION

ALTERNATE ROUTE SIGNING			
SCALE: N.T.S.	SHEET NO.	OF SHEETS	STA. TO STA.

F.A. RTE.	SECTION	COUNTY	TOTAL SHEETS	SHEET NO.
55	(84-3HB-6)BR	SANGAMON	90	29
S.N. 084-0028		CONTRACT NO.		
FED. ROAD DIST. NO. ILLINOIS FED. AID PROJECT				