


SB BLI-55

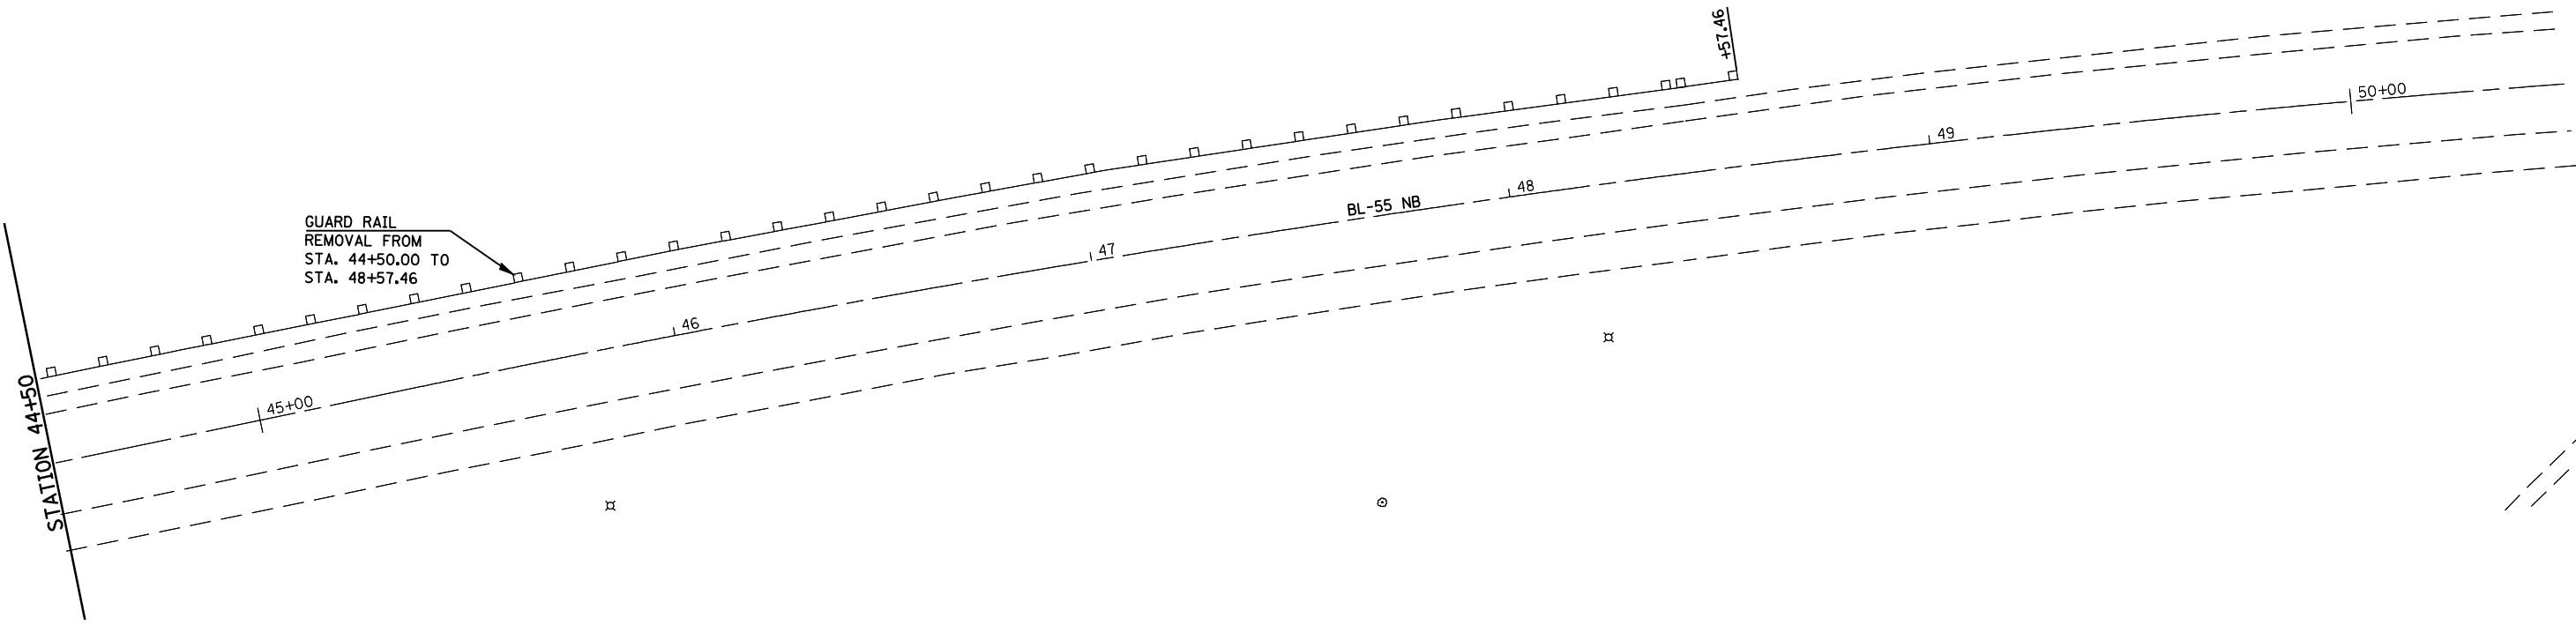

FILE NAME =	USER NAME = laughlinr1	DESIGNED - LLO	REVISED -
et:\pwork\pwidot\LAUGHLINRL\0131883\072464_32-34_REM.dgn		DRAWN - JJS	REVISED -
	PLOT SCALE = 40.0000' / IN.	CHECKED - MTM	REVISED -
	PLOT DATE = Mar-19-2009 11:11:36AM	DATE - MARCH 5, 2009	REVISED -

**STATE OF ILLINOIS
DEPARTMENT OF TRANSPORTATION**

BL-55 NB REMOVAL PLANS

SCALE: 1" = 20' SHEET NO. 3 OF 3 SHEETS STA. 44+50 TO STA. 50+00

F.A.I. RTE.	SECTION	COUNTY	TOTAL SHEETS	SHEET NO.
55	(84-3HB-6)BR	SANGAMON	90	34
S.N. 084-0028		CONTRACT NO. 72A64		
FED. ROAD DIST. NO. 6 ILLINOIS FED. AID PROJECT				