


STATE OF ILLINOIS
DEPARTMENT OF TRANSPORTATION

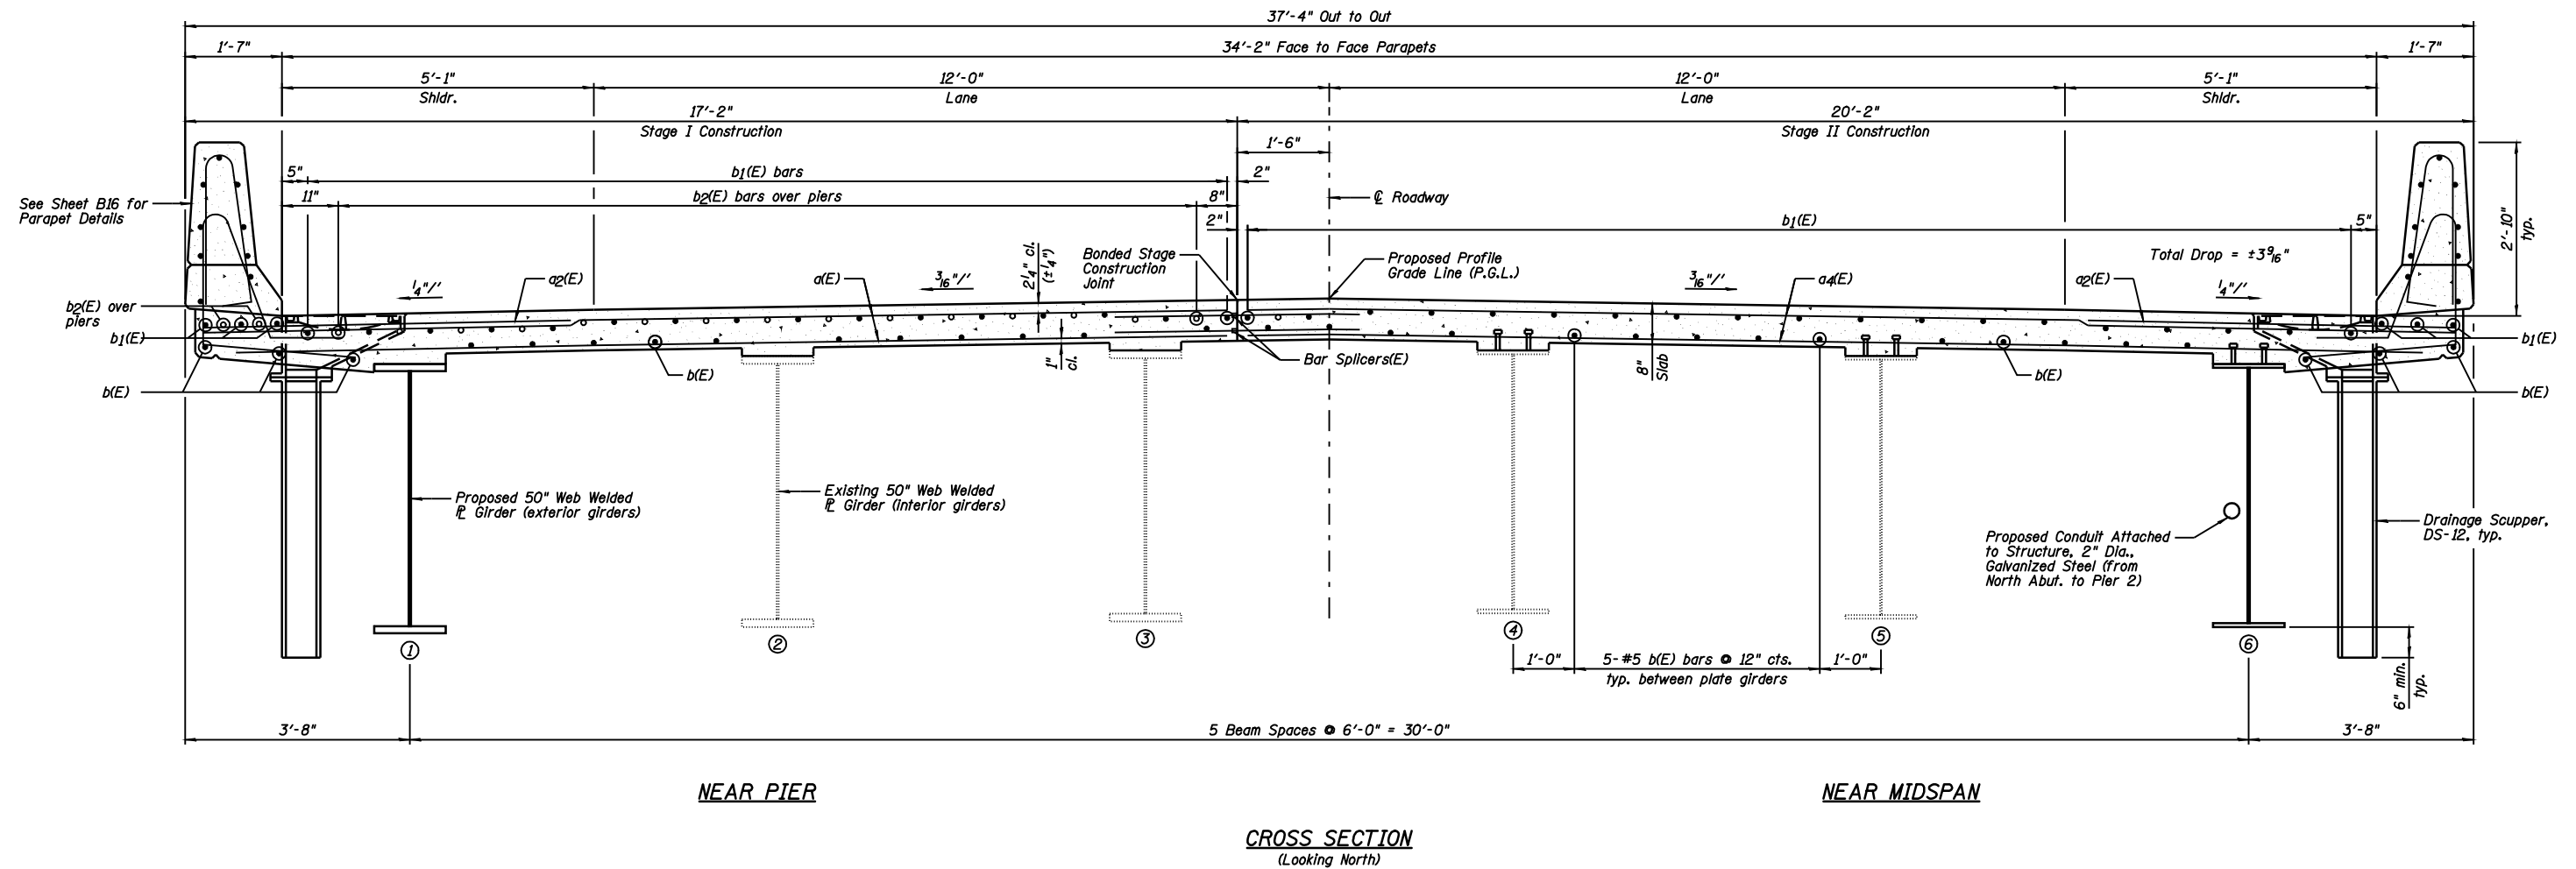

DESIGNED	JML
CHECKED	MSW
DRAWN	DJM
CHECKED	MGO/MSW
DATE	03/05/09

FARNSWORTH GROUP, INC.

- NOTES:**
- 1.) See Sheet B16 for Superstructure Details and Bill of Material.
 - 2.) Space drainage scuppers to miss stud shear connectors and transverse reinforcing bars.
 - 3.) See Sheet B44 for Bar Splicer Details.

CONSULTING ENGINEERS - 2709 MCGRAW DRIVE BLOOMINGTON, ILLINOIS 61704 (309) 663-8435 / (309) 663-1571 FAX

**SUPERSTRUCTURE CROSS SECTION
STRUCTURE NO. 084-0028**

SHEET NO. B14	F.A.I. RTE.	SECTION	COUNTY	TOTAL SHEETS	SHEET NO.
	55	(84-3HB-6)BR	SANGAMON	90	48
44 SHEETS	SN 084-0028		CONTRACT NO. 72A64		
FED. ROAD DIST. NO. 6 ILLINOIS FED. AID PROJECT					