


| | |
|---------------|--|
| DATE | |
| BY | |
| SURVEYED | |
| PLOTTED | |
| TEMPLATE | |
| AREAS | |
| AREAS CHECKED | |
| FINAL SURVEY | |
| NOTE BOOK | |
| NO. | |

| | |
|-----------------|--|
| DATE | |
| BY | |
| SURVEYED | |
| PLOTTED | |
| TEMPLATE | |
| AREAS | |
| AREAS CHECKED | |
| ORIGINAL SURVEY | |
| NOTE BOOK | |
| NO. | |

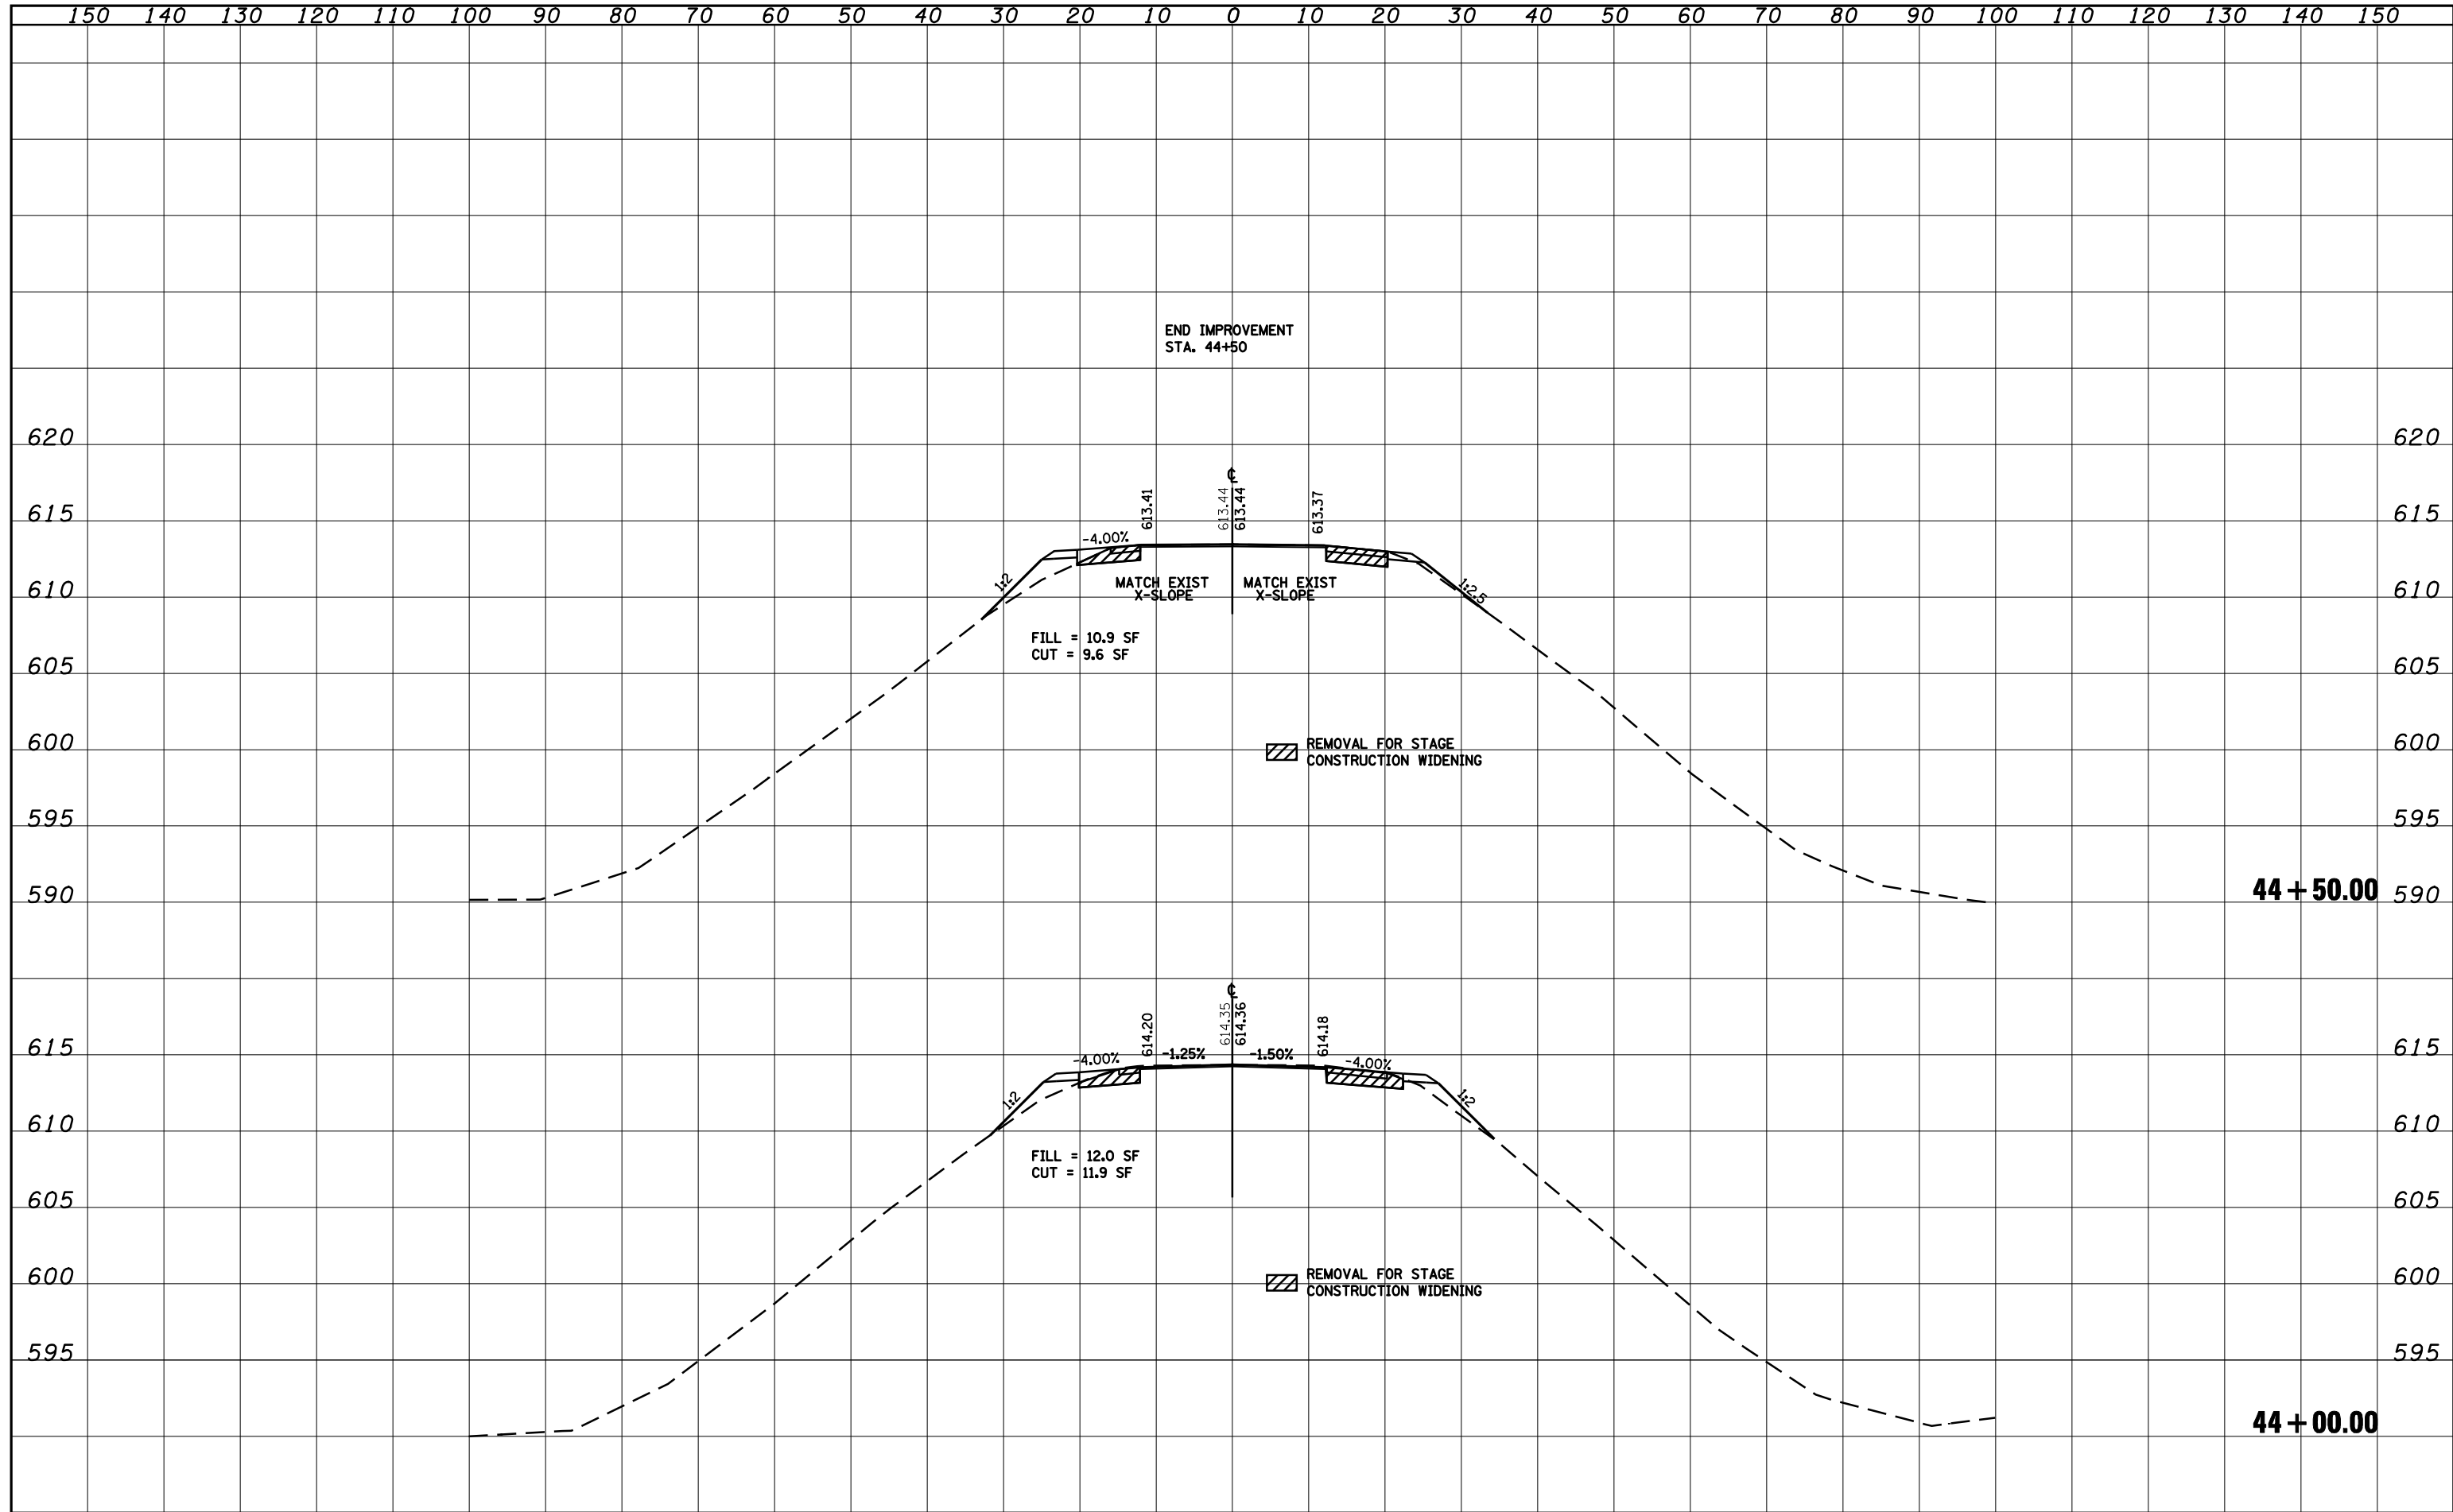

| | | | | | | | | | | | |
|--|-------------------------|----------------|---|---|-----------------------------|-------------------------|--------------|--------------------------------|--------|--------------|-----------|
| FILE NAME = | USER NAME = laughlinr1 | DESIGNED - LLO | REVISIED - | STATE OF ILLINOIS DEPARTMENT OF TRANSPORTATION | BL-55 CROSS SECTIONS | | F.A.I. RTE. | SECTION | COUNTY | TOTAL SHEETS | SHEET NO. |
| es:\pwwork\pwidot\LAUGHLINRL\d8131883\0672464-87-90_XSSH.dgn | CHECKED - JJS | REVISIED - | 55 | | | | (84-3HB-6)BR | SANGAMON | 90 | 90 | |
| PLOT SCALE = 20.0000' / IN. | DRAWN - MTM | REVISIED - | CONTRACT NO. 72A64 | | | | | | | | |
| PLOT DATE = May-11-2009 08:13:45AM | CHECKED - MARCH 5, 2009 | REVISIED - | FED. ROAD DIST. NO. 6 ILLINOIS FED. AID PROJECT | | | | | | | | |
| | | | | SCALE: | | SHEET NO. 4 OF 4 SHEETS | | STA. 44+00.00 TO STA. 44+50.00 | | | |