
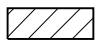
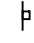



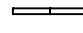



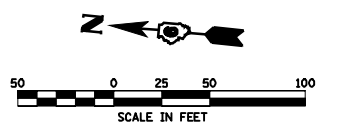


LEGEND


-  WORK AREA
-  SIGN
-  TYPE III BARRICADE
-  DRUM WITH STEADY BURNING LIGHT
-  TRAFFIC SIGNAL
-  TYPE C BIDIRECTIONAL REFLECTOR
-  TEMPORARY CONCRETE BARRIER (STD 704001)
-  IMPACT ATTENUATOR
-  STEADY BURNING LIGHTS AND DOUBLE VERTICAL PANELS
-  DOUBLE VERTICAL PANEL

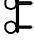

NORTHERN AGRICULTURE, LLC
 PARCEL NO. 6246122 A, B, C, TE1 & TE2

DEVICE ASSOCIATES
 CORP OF NY
 PARCEL NO. 6246120 D & E

DEVICE ASSOCIATES
 CORP OF NY
 PARCEL NO. 6246120C

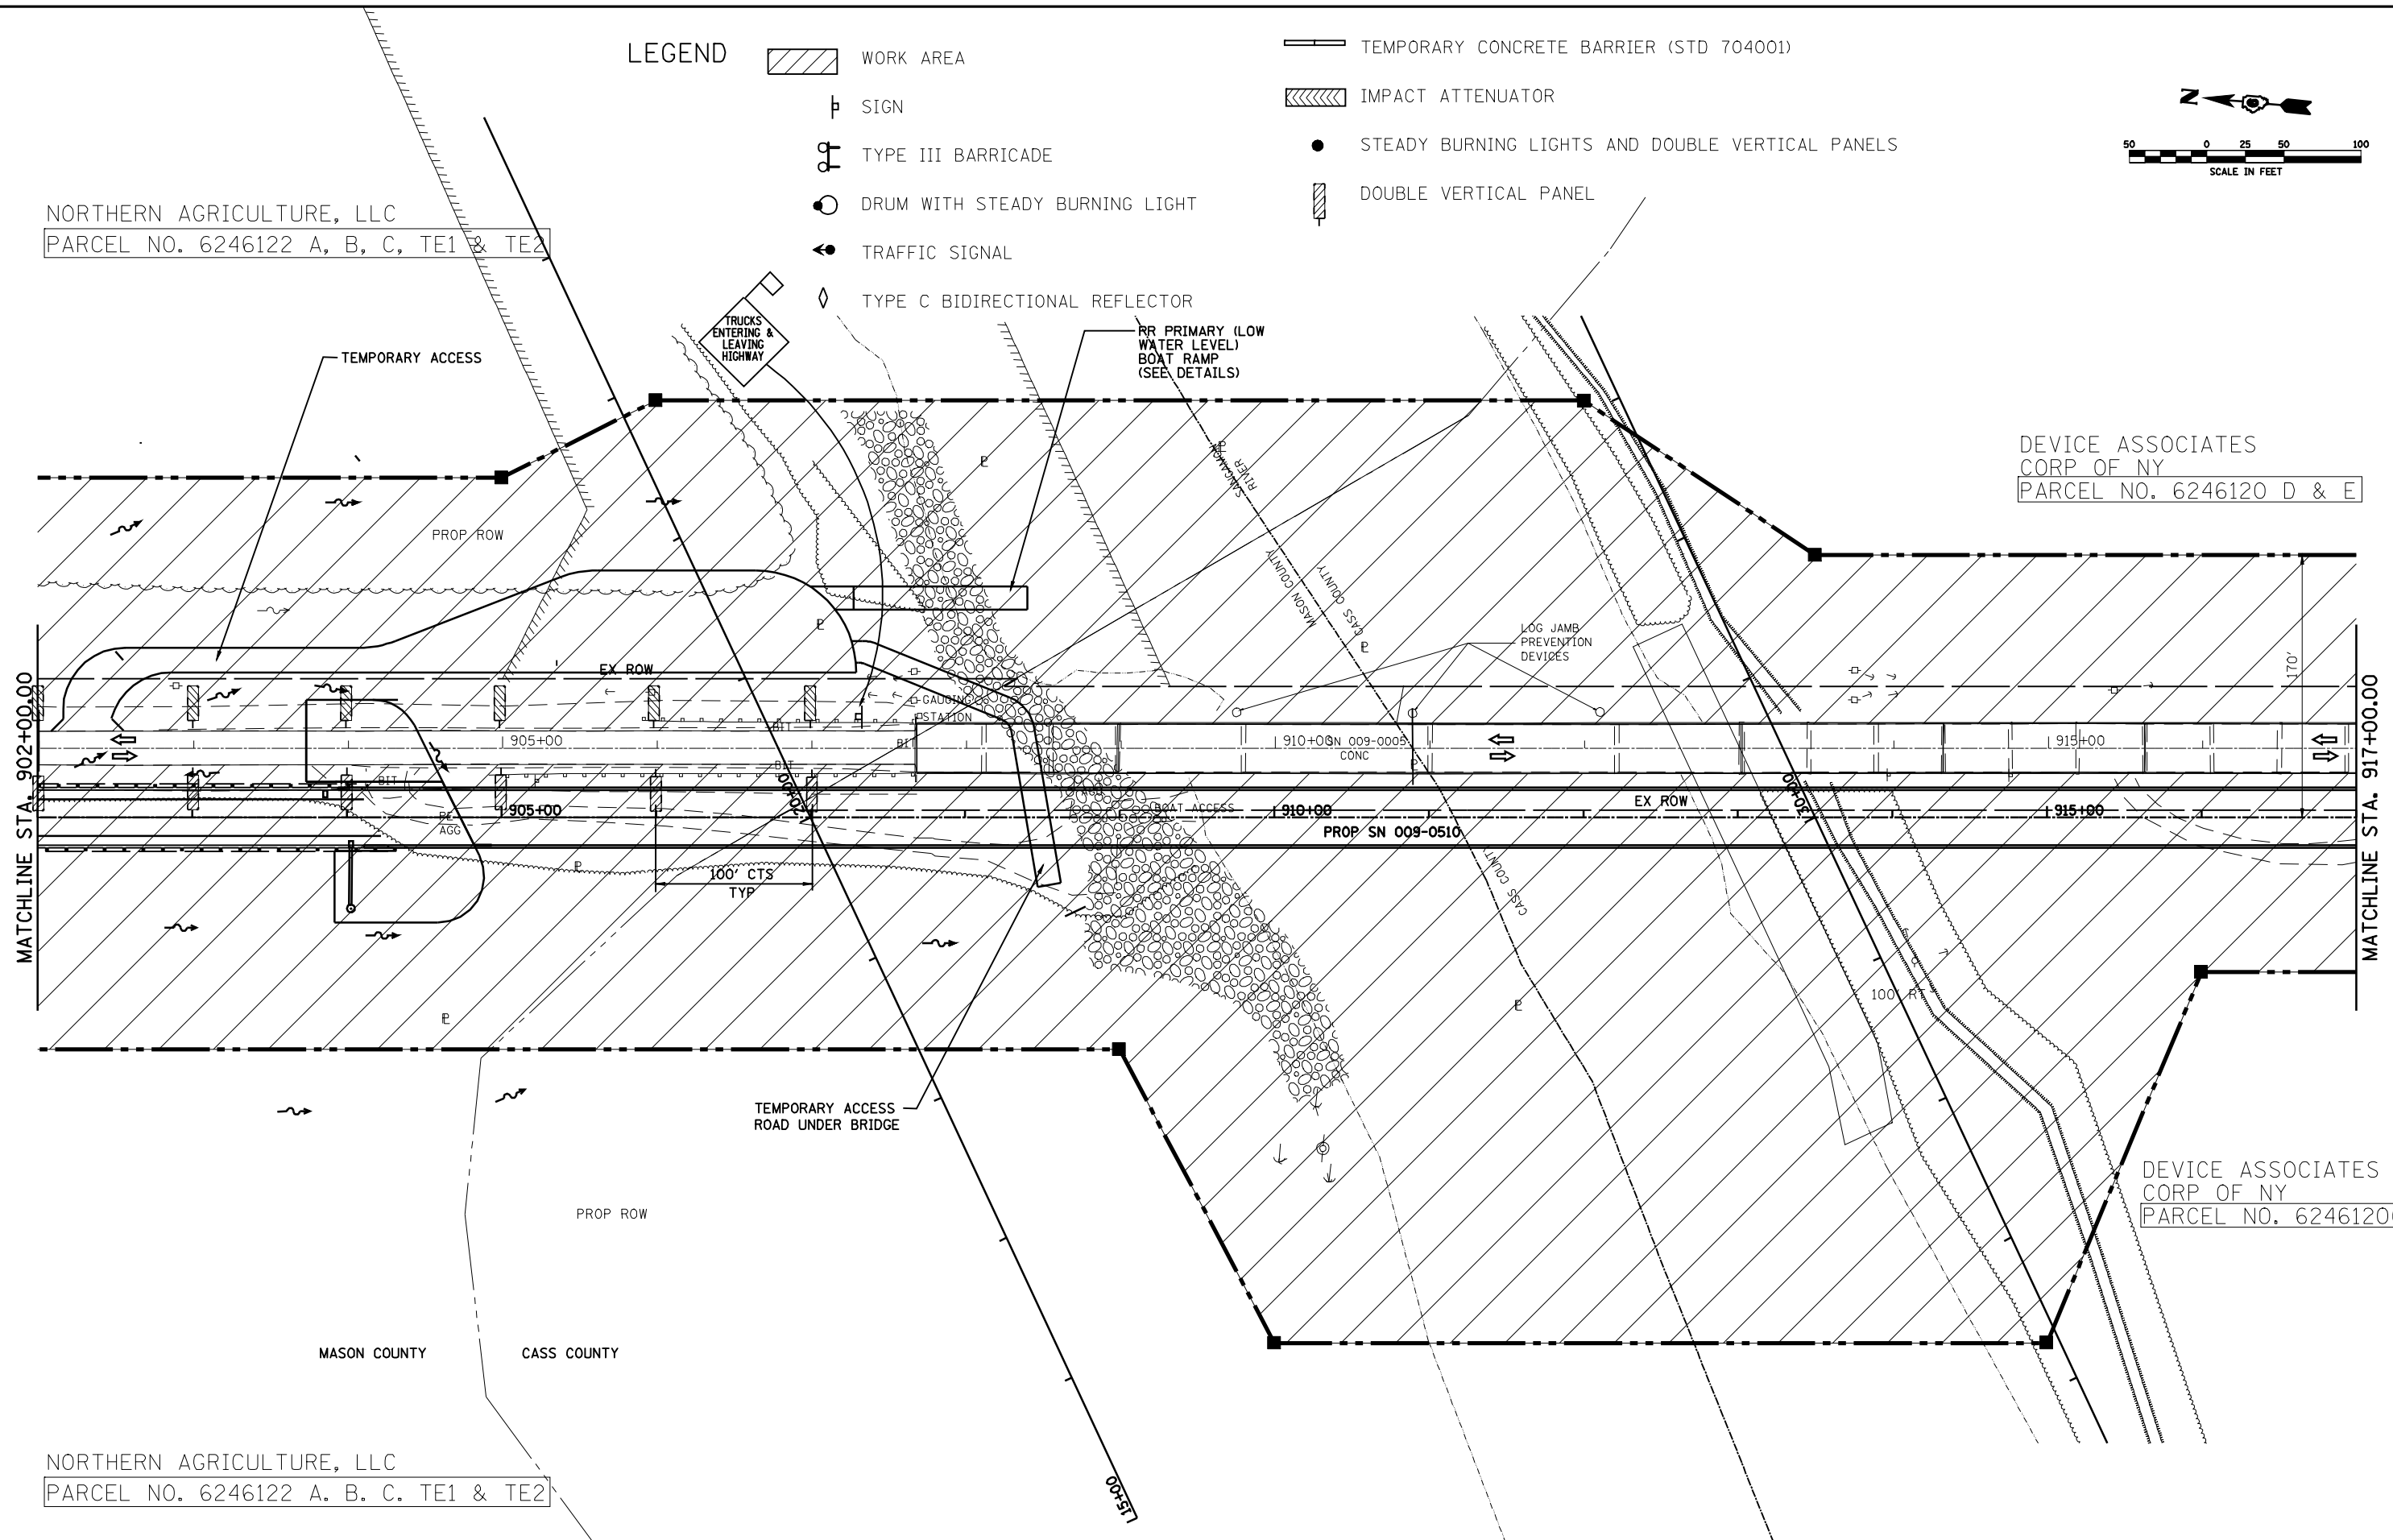

NORTHERN AGRICULTURE, LLC
 PARCEL NO. 6246122 A. B. C. TE1 & TE2

FILE NAME =	USER NAME = laughlinr1	DESIGNED -	REVISED -
er\pwork\PWIDOT\LAUGHLINRL\0134498\planstage1&2south.dgn		DRAWN -	REVISED -
	PLOT SCALE = 100.0000' / IN.	CHECKED -	REVISED -
	PLOT DATE = Mar-31-2009 07:50:14AM	DATE -	REVISED -

**STATE OF ILLINOIS
 DEPARTMENT OF TRANSPORTATION**

**TRAFFIC CONTROL DETAILS
 (STAGE 1 & 2 SOUTH)**

SCALE: SHEET NO. OF SHEETS STA. 902+00 TO STA. 917+00

F.A.P. RTE.	SECTION	COUNTY	TOTAL SHEETS	SHEET NO.
614	144(B-1B-2)	CASS, MASON	351	40
FED. ROAD DIST. NO. ILLINOIS FED. AID PROJECT			CONTRACT NO. 72A76	