

STATE OF ILLINOIS
DEPARTMENT OF TRANSPORTATION

EAST GUTTER LINE

Location	Station	Offset	Theoretical Grade Elevations
Abut. End of South Appr.	864+06.50	-18.00	462.98
'A'	864+16.50	-18.00	462.92
'B'	864+26.50	-18.00	462.87
Free End of South Appr.	864+36.50	-18.00	462.82

EAST CROWN BREAKPOINT


Location	Station	Offset	Theoretical Grade Elevations
Abut. End of South Appr.	864+06.50	-12.00	463.10
'A'	864+16.50	-12.00	463.04
'B'	864+26.50	-12.00	462.99
Free End of South Appr.	864+36.50	-12.00	462.94

☉ ROADWAY & P.G.L.

Location	Station	Offset	Theoretical Grade Elevations
Abut. End of South Appr.	864+06.50	0.00	463.28
'A'	864+16.50	0.00	463.22
'B'	864+26.50	0.00	463.17
Free End of South Appr.	864+36.50	0.00	463.12

LONGITUDINAL BONDED CONSTRUCTION JOINT

Location	Station	Offset	Theoretical Grade Elevations
Abut. End of South Appr.	864+06.50	1.50	463.25
'A'	864+16.50	1.50	463.20
'B'	864+26.50	1.50	463.15
Free End of South Appr.	864+36.50	1.50	463.10

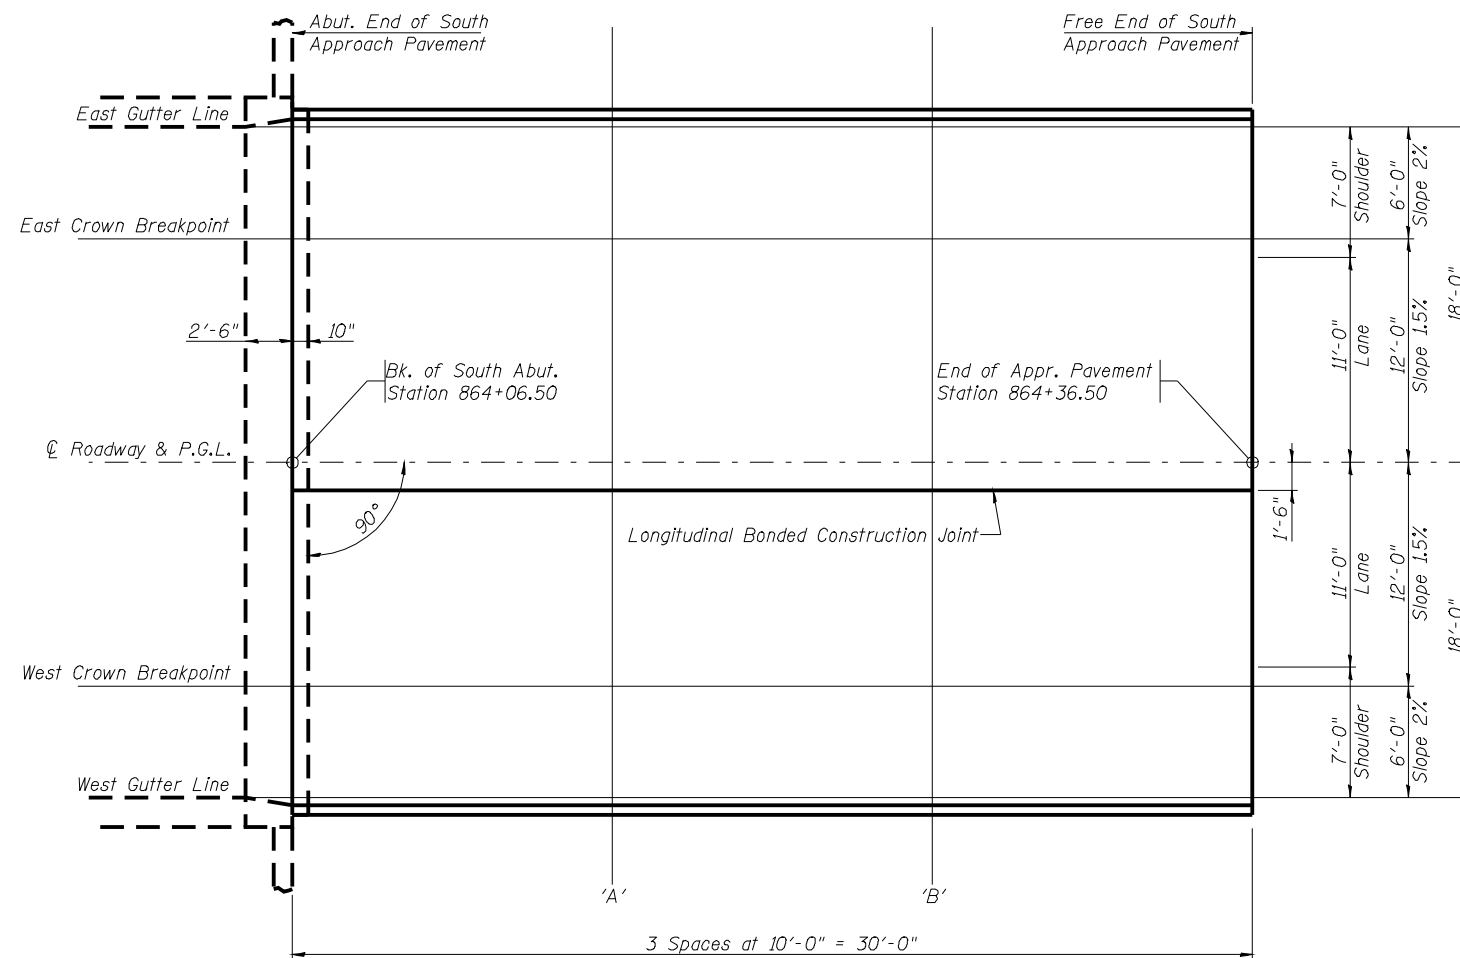

WEST CROWN BREAKPOINT

Location	Station	Offset	Theoretical Grade Elevations
Abut. End of South Appr.	864+06.50	12.00	463.10
'A'	864+16.50	12.00	463.04
'B'	864+26.50	12.00	462.99
Free End of South Appr.	864+36.50	12.00	462.94

WEST GUTTER LINE

Location	Station	Offset	Theoretical Grade Elevations
Abut. End of South Appr.	864+06.50	18.00	462.98
'A'	864+16.50	18.00	462.92
'B'	864+26.50	18.00	462.87
Free End of South Appr.	864+36.50	18.00	462.82

PLAN

SOUTH - TOP OF APPROACH SLAB ELEVATIONS
F.A.P. 614 (IL 78) OVER WOLF LAKE
(PUBLIC BODY OF WATER)
SECTION 144 (B-2)
MASON COUNTY
STA. 862+41.25
STRUCTURE NUMBER 063-0500

PROFESSIONAL DESIGN FIRM LICENSE #184-001084



JOB NO.
07S2026
DATE
03/27/09

SHEET NO. 10
29 SHEETS

F.A. RTE.	SECTION	COUNTY	TOTAL SHEETS	SHEET NO.
614	144(B-1, B-2)	Mason	351	117
CONTRACT NO. 72A76				
FED. ROAD DIST. NO.		ILLINOIS FED. AID PROJECT		

LAYOUT 12/03/08
 DRAWN 12/03/08
 REVIEWED 12/11/08
 Mod: 3/1/2009 01:57:40PM
 C:\New_Join\FIN\007\0409\WRL\034498\063-0500 Master Sheet Final.dgn