
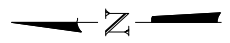



STATE OF ILLINOIS
DEPARTMENT OF TRANSPORTATION

ROUTE NO.	SECTION	COUNTY	TOTAL SHEETS	SHEET NO.	SHEET NO. 24 86 SHEETS
FAP Rte 614	144(B-1)	Cass & Mason	351	160	
FED. ROAD DIST. NO. 7	ILLINOIS	FED. AID PROJECT-			

Contract #72A76

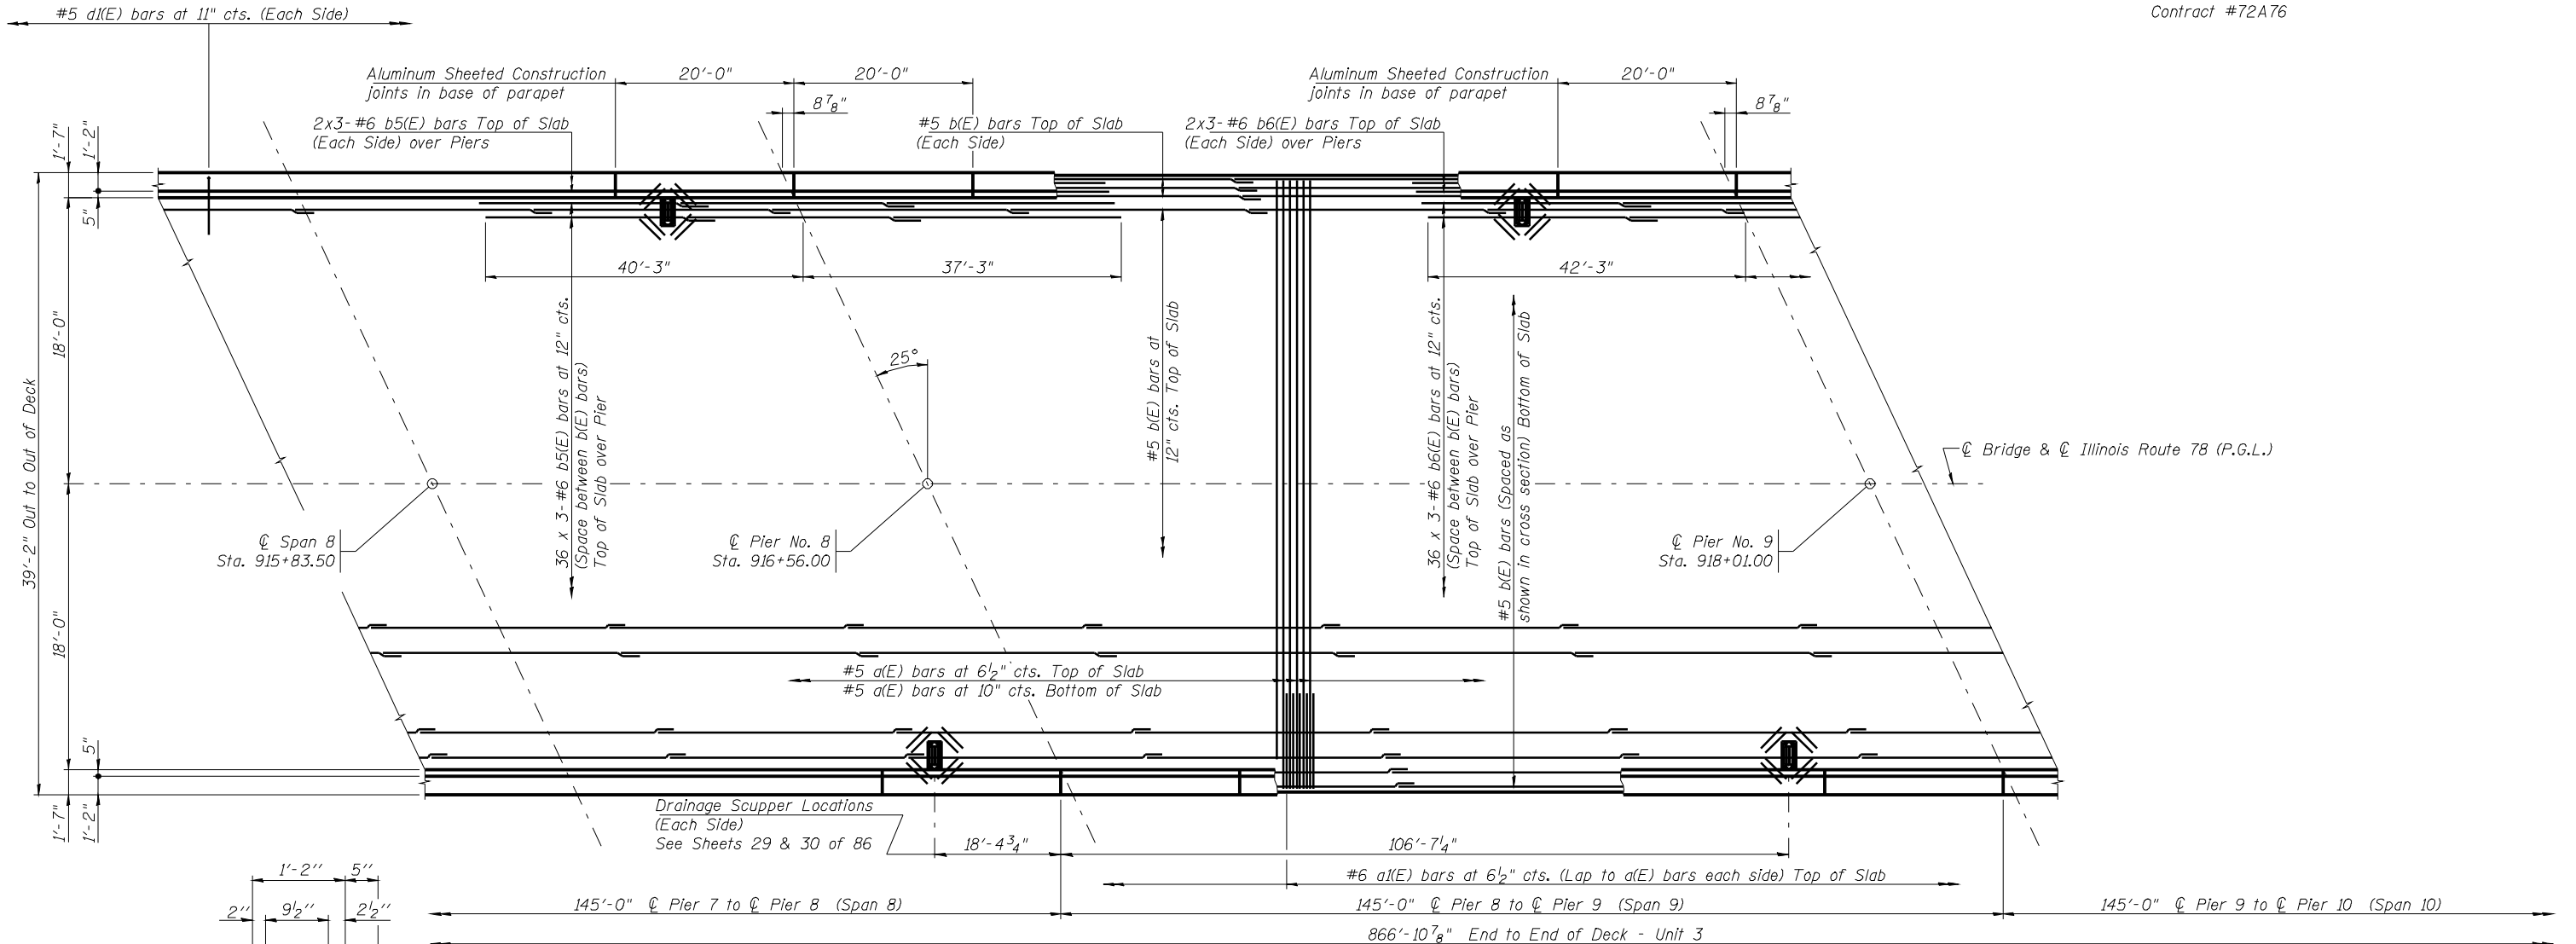

UNIT 3 - QUARTER PLAN (Spans 8 & 9)

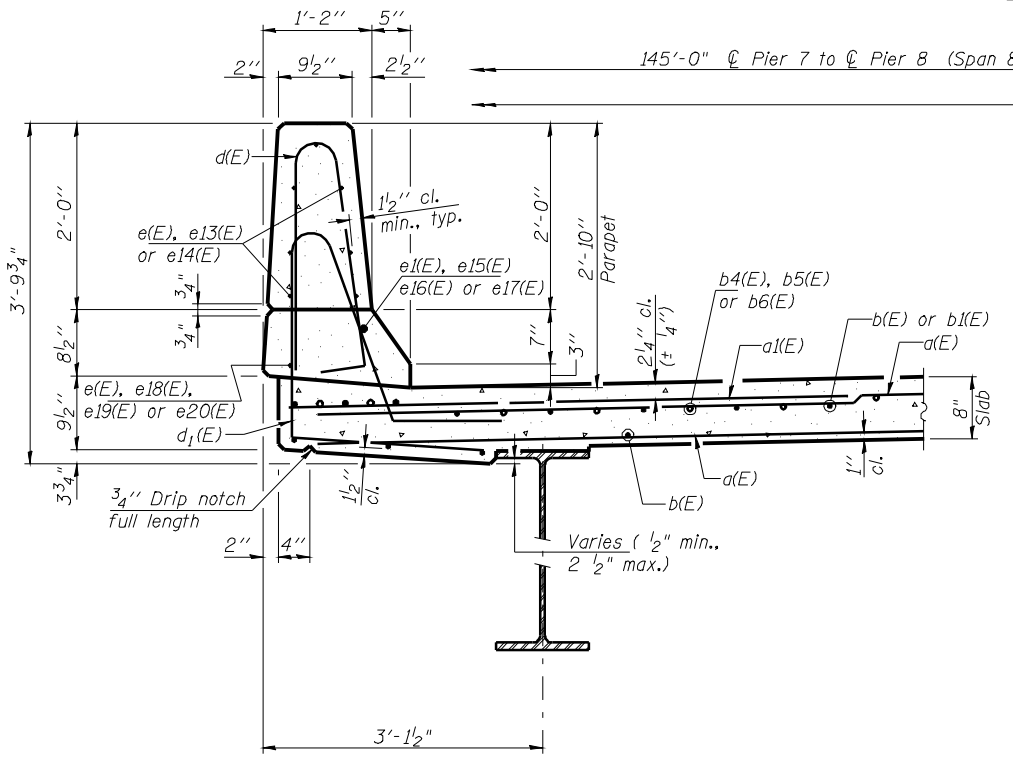

SECTION THRU PARAPET

Notes:
See Sheet 28 of 86 for superstructure details, bar laps and Bill of Material.
Bars indicated thus 20 x 3-#5 etc. indicates 20 lines of bars with 3 lengths per line.
See Sheet 27 of 86 for parapet reinforcement.

UNIT 3 - SUPERSTRUCTURE QUARTER PLAN (Spans 8 & 9)
F.A.P. 614 (IL 78) OVER SANGAMON RIVER
PUBLIC WATERS
CASS & MASON COUNTIES
SECTION 144 (B-1)
STA. 913+26.00
STRUCTURE NUMBER 009-0510
 PROFESSIONAL DESIGN FIRM LICENSE #184-001084
 © Copyright Hanson Professional Services Inc. \$MS_YEARS\$

HANSON
Hanson Professional Services Inc.

JOB NO.
07S2026

DATE
03/27/09

LAYOUT: 09/12/08
 DRAWN: 09/10/08
 REVIEWED: 09/30/08
 Mod: 3/2008 080125M
 C:\work\p144\144B\144B-1\144B-1.dwg 03:49:00-050 Master Sheet (1) of 1