



DATE	
BY	
FINAL SURVEY	SURVEYED
NOTE BOOK	PLOTTED
NO.	TEMPLATE
	AREAS CHECKED

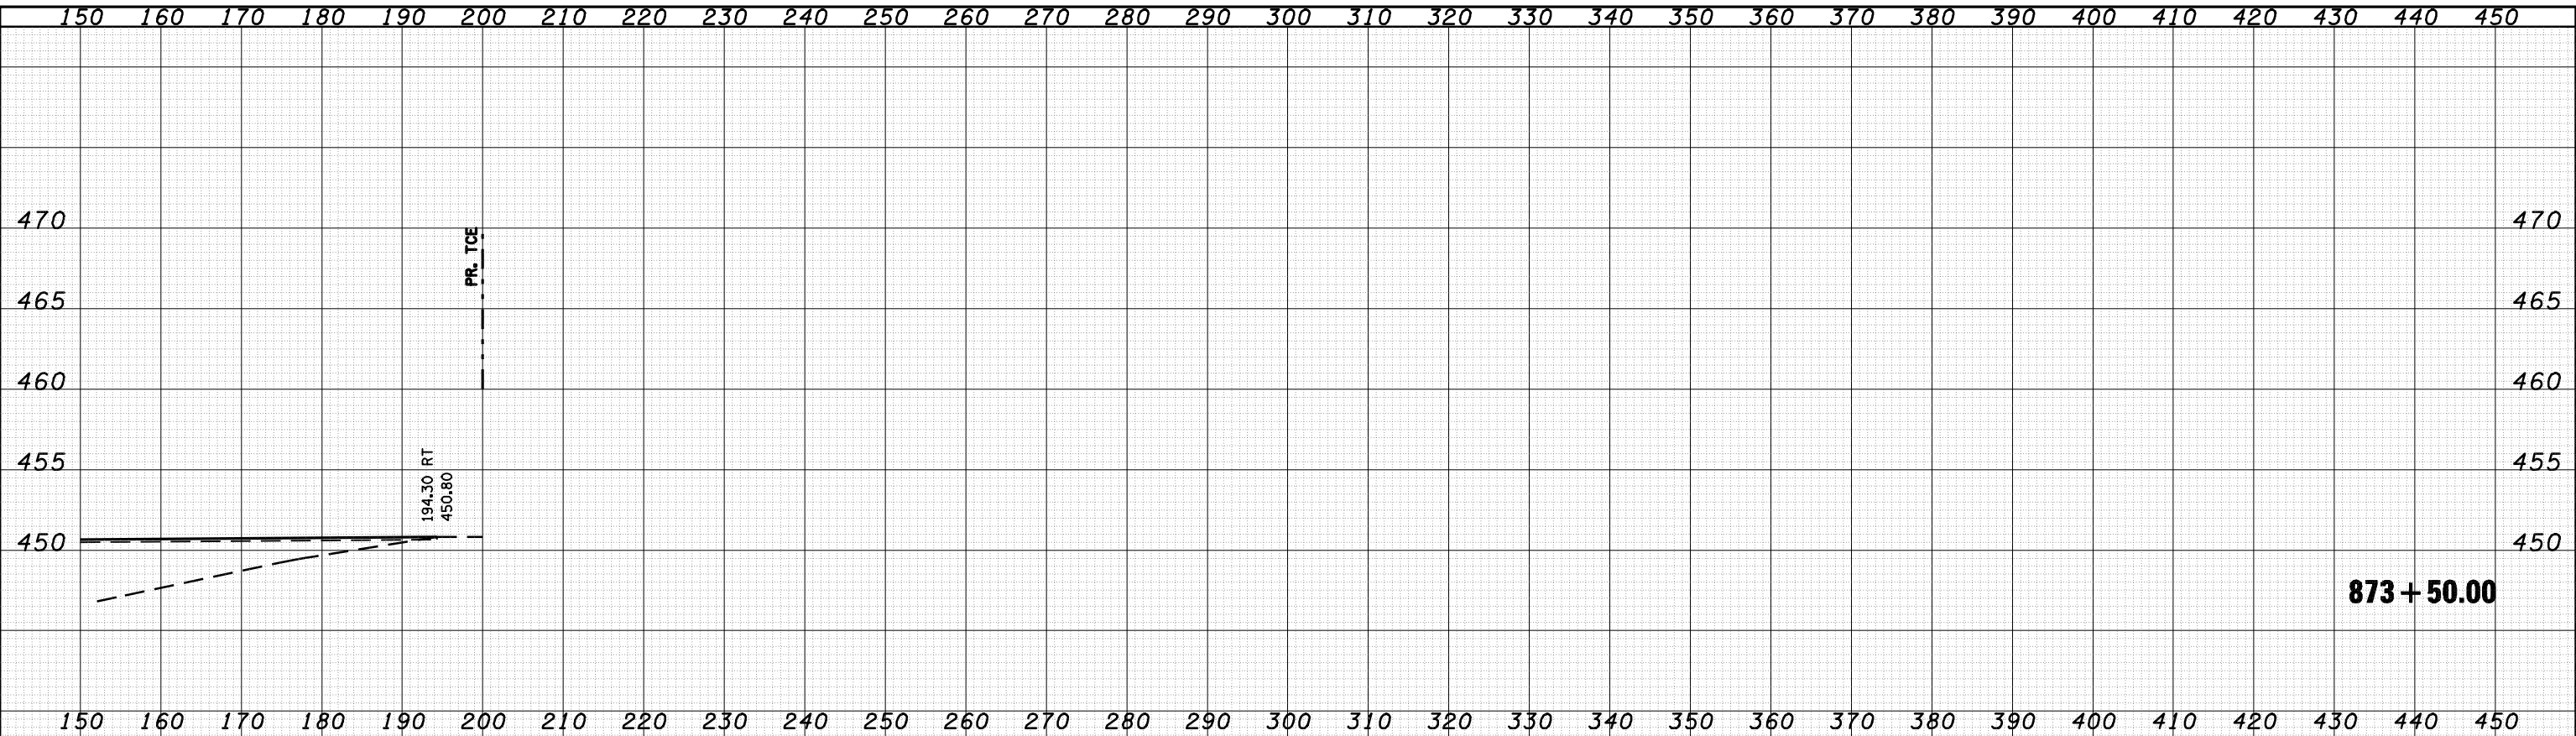

DATE	
BY	
ORIGINAL SURVEY	SURVEYED
NOTE BOOK	PLOTTED
NO.	TEMPLATE
	AREAS CHECKED

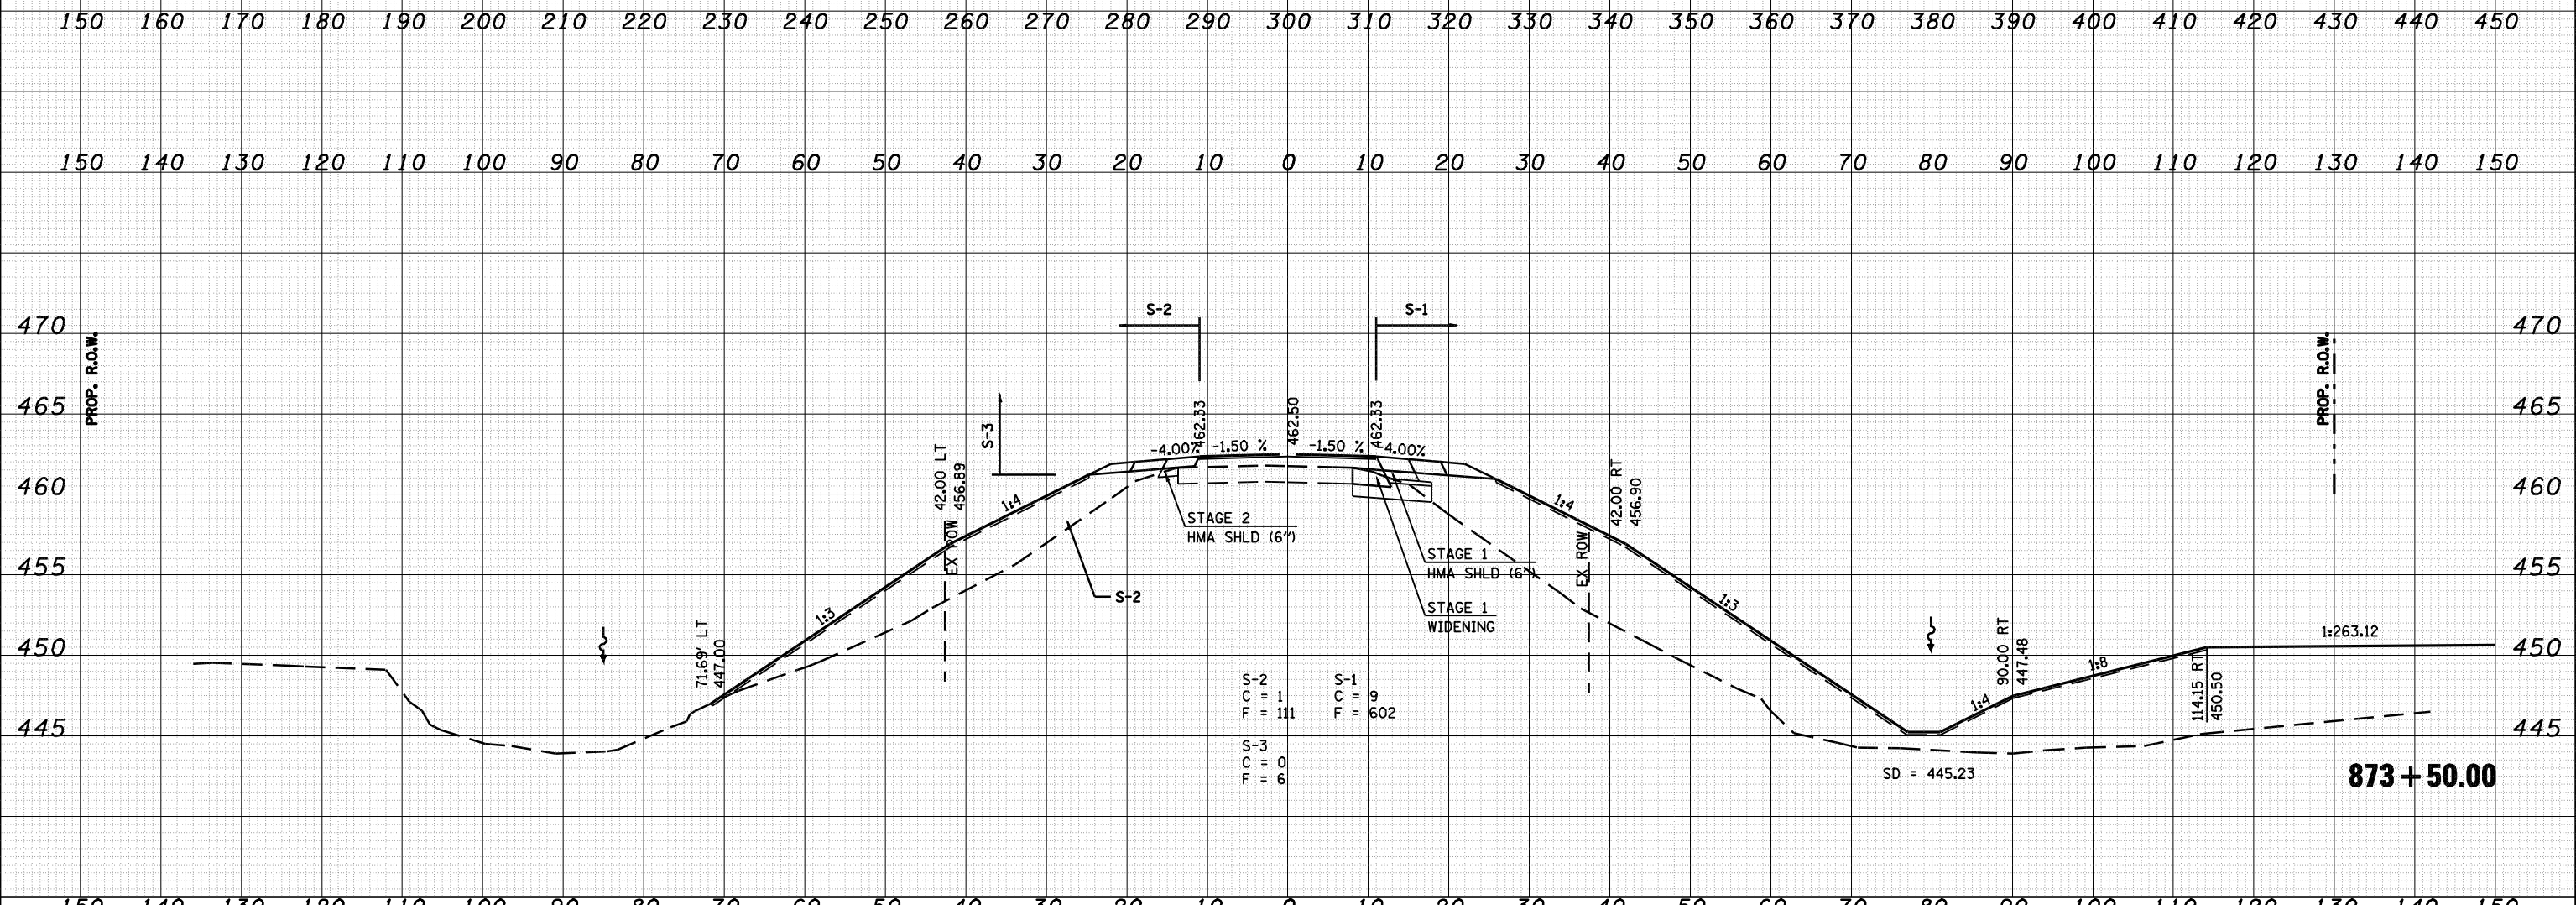

FILE NAME =	USER NAME = laughlinr1	DESIGNED -	REVISIED -	STATE OF ILLINOIS DEPARTMENT OF TRANSPORTATION	IL 78 OVER SANGAMON RIVER			F.A.P. RTE.	SECTION	COUNTY	TOTAL SHEETS	SHEET NO.
o:\pwork\PWIDOT\LAUGHLINRL\d0134498\sprp001\11415j-sheets.dgn	DRAWN -	REVISIED -	614					144(B-1)	CASS, MASON	351	245	
PLOT SCALE = 20.0000' / IN.	CHECKED -	REVISIED -	CONTRACT NO. 72A76									
PLOT DATE = Mar-31-2009 08:08:11AM	DATE -	REVISIED -	FED. ROAD DIST. NO. ILLINOIS FED. AID PROJECT									
				SCALE:		SHEET NO. OF SHEETS		STA. 873+50.00 TO STA. 873+50.00				