


DATE	
BY	
SURVEYED	
PLOTTED	
TEMPLATE	
AREAS	
CHECKED	
FINAL SURVEY	
NOTE BOOK	
NO.	

DATE	
BY	
SURVEYED	
PLOTTED	
TEMPLATE	
AREAS	
CHECKED	
ORIGINAL SURVEY	
NOTE BOOK	
NO.	

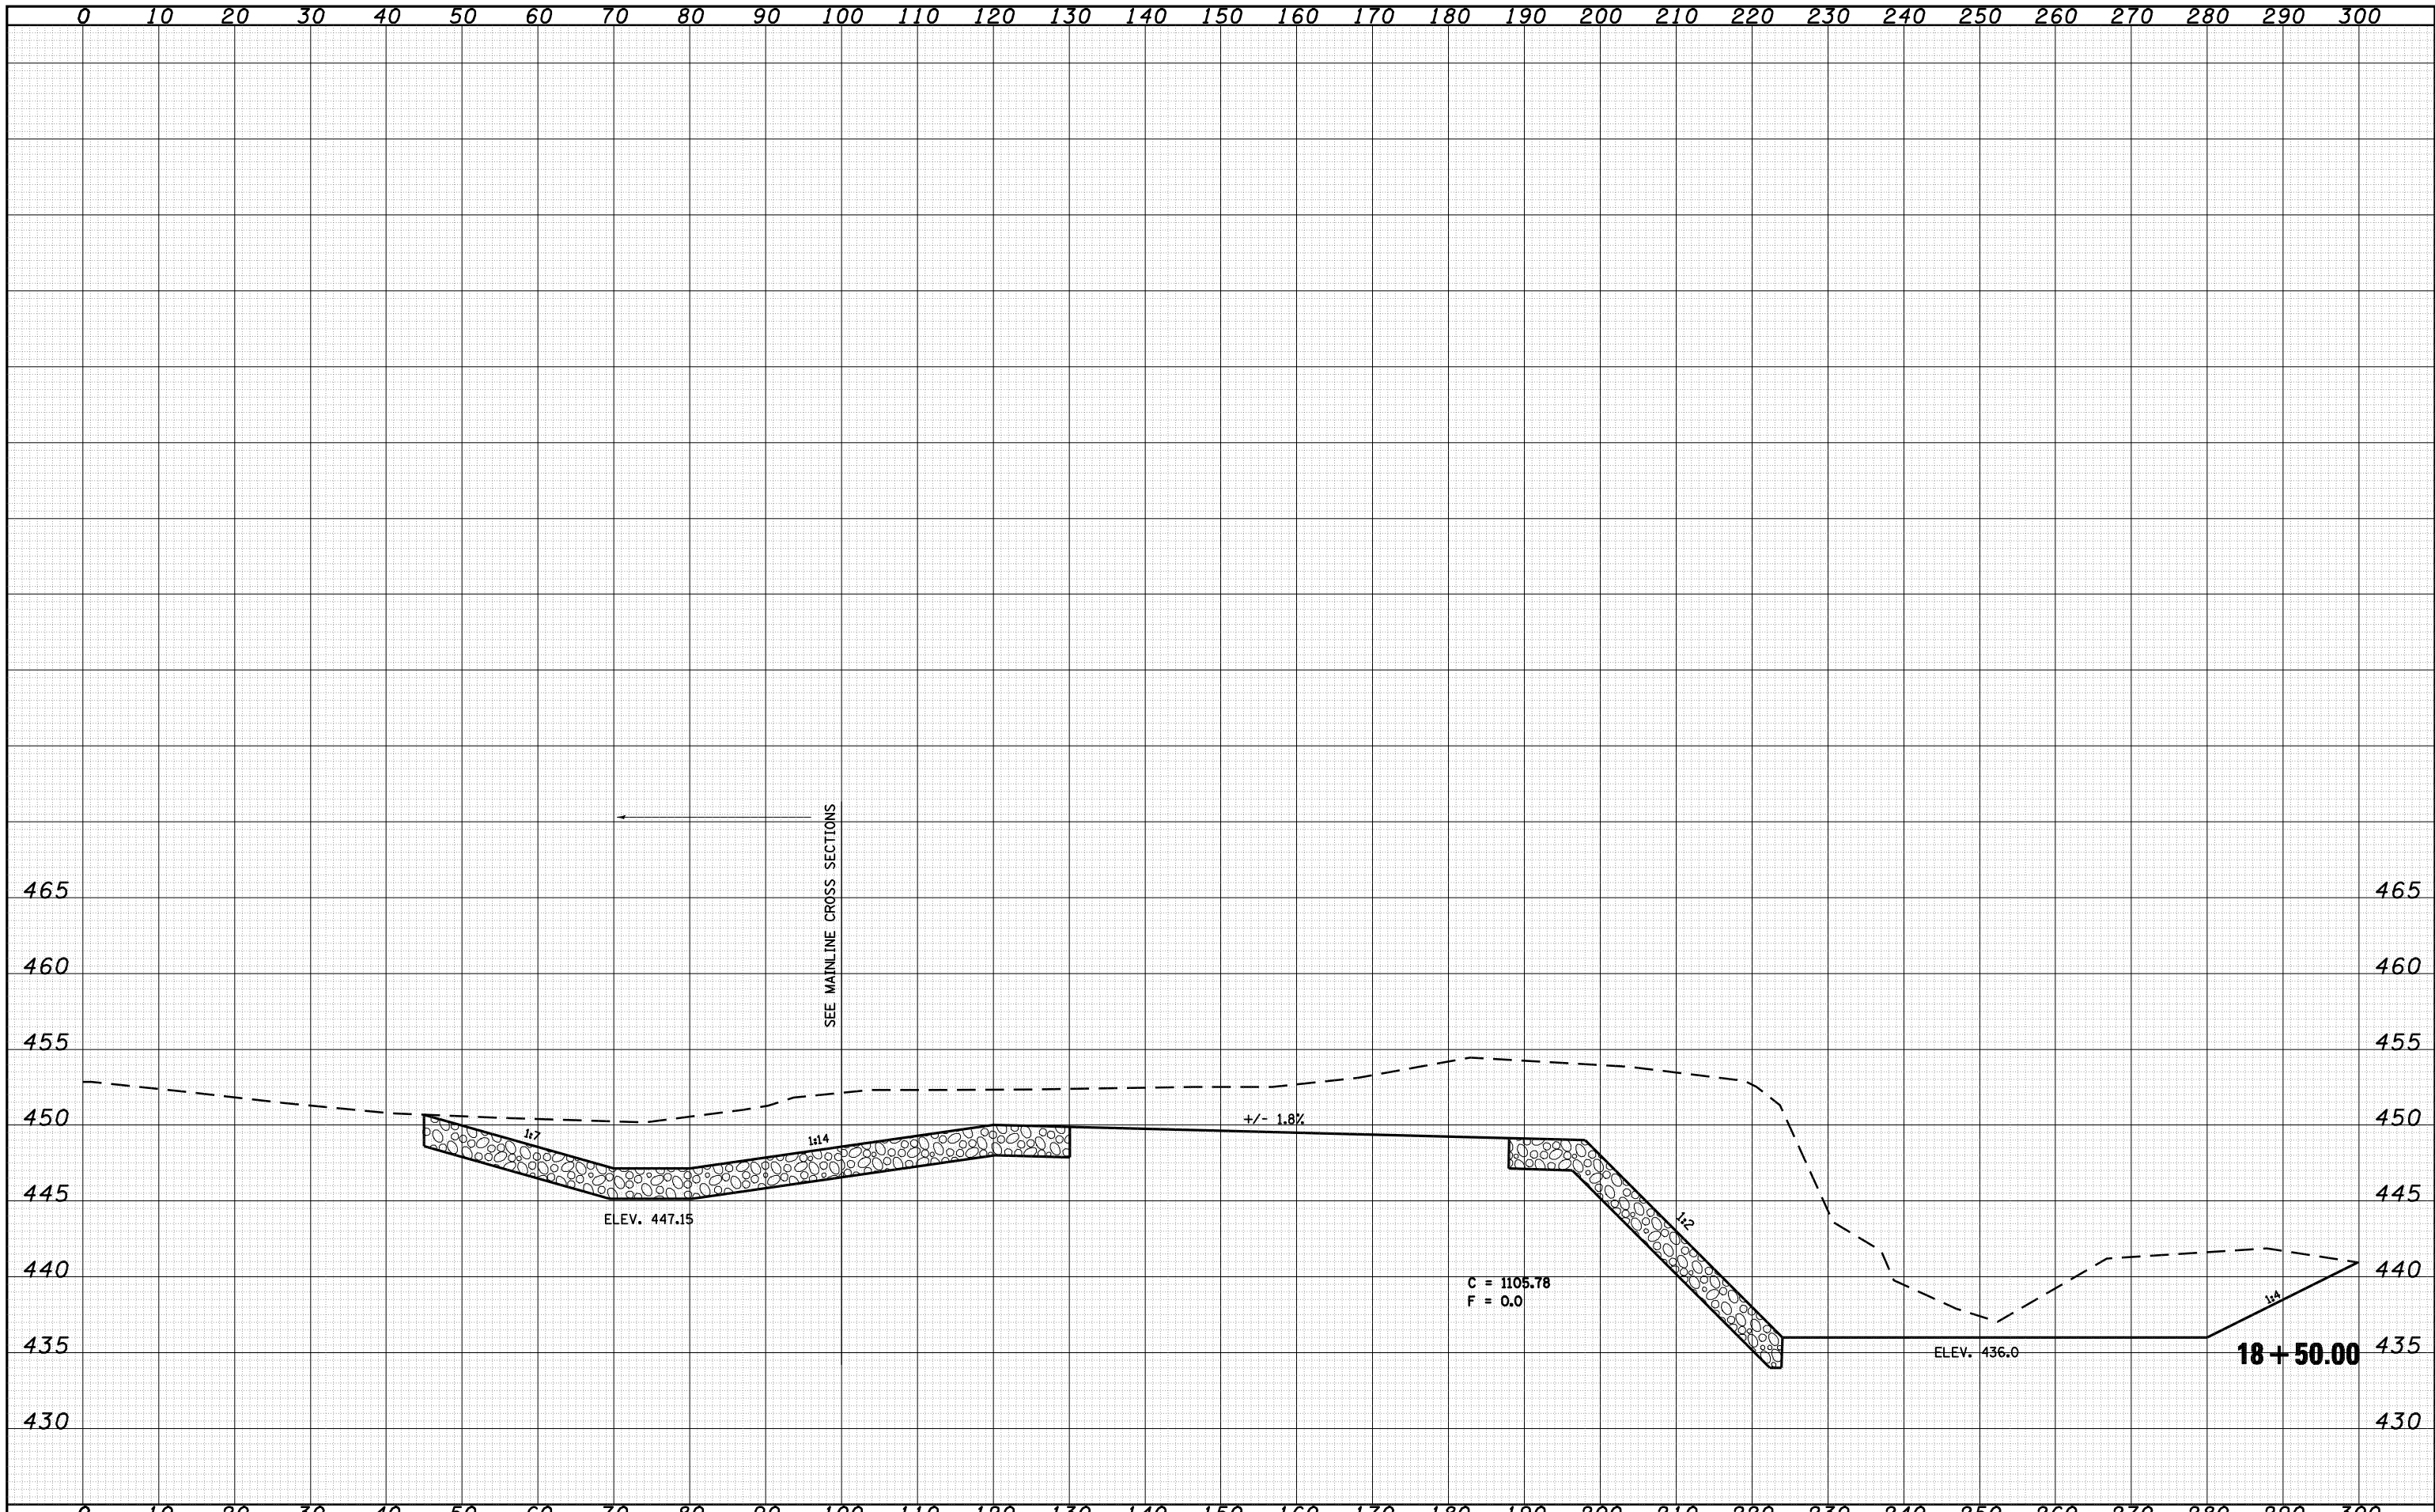

FILE NAME = o:\pwork\pwork\LAUGHLIN\ld0134498\sr1v01st\st.dgn
 CB JOB NO

USER NAME = laughlinr1
 PLOT SCALE = 20.0000 ' / IN.
 PLOT DATE = Mar-31-2009 08:15:58AM

DESIGNED -
 DRAWN -
 CHECKED -
 DATE -

REVISIED -
 REVISIED -
 REVISIED -
 REVISIED -

**STATE OF ILLINOIS
 DEPARTMENT OF TRANSPORTATION**

IL 78 OVER SANGAMON RIVER - NORTH BANK
 SCALE: SHEET NO. OF SHEETS STA. 18+50.00 TO STA. 18+50.00

F.A. RTE.	SECTION	COUNTY	TOTAL SHEETS	SHEET NO.
614	144(B-1, B-2)	CASS, MASON	351	332
CONTRACT NO. 72A76				
FED. ROAD DIST. NO.		ILLINOIS FED. AID PROJECT		