


I-172 NORMAL SECTION

- ① EXISTING CRC PAVEMENT, 8"
- ② EXISTING H.M.A. SHOULDER, 8"
- ③ EXISTING STABILIZED SUB-BASE, 4"
- ④ EXISTING PIPE UNDERDRAIN
- ⑤ EXISTING AGGREGATE SHOULDER

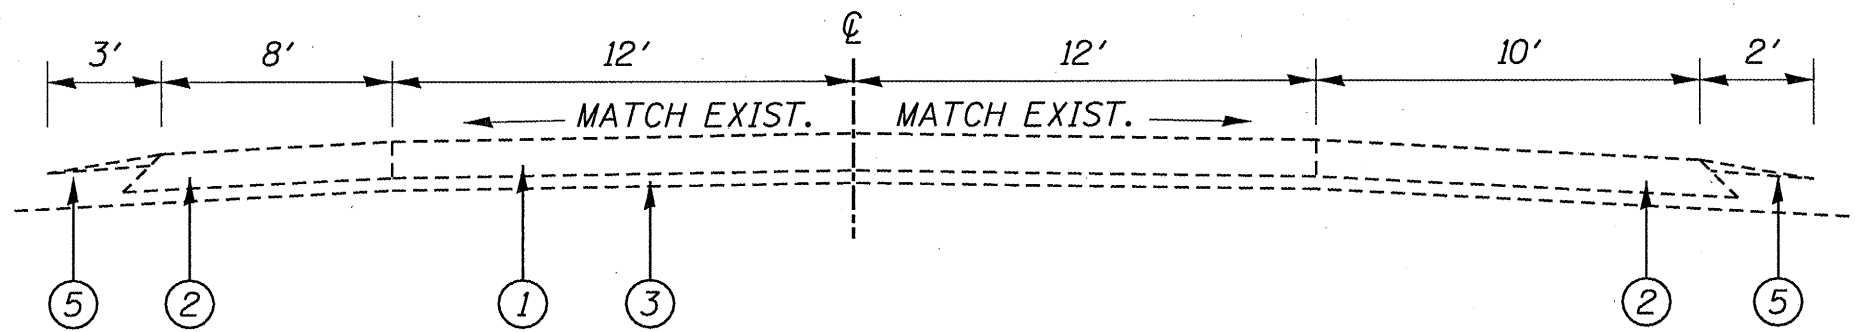

I-172 ROCK CUT SECTION

TYPICAL SECTIONS  
FAI 172 (I-172)  
SECTION (1,1-2)D6PATCHING  
ADAMS COUNTY