


END VIEW

ELEVATION

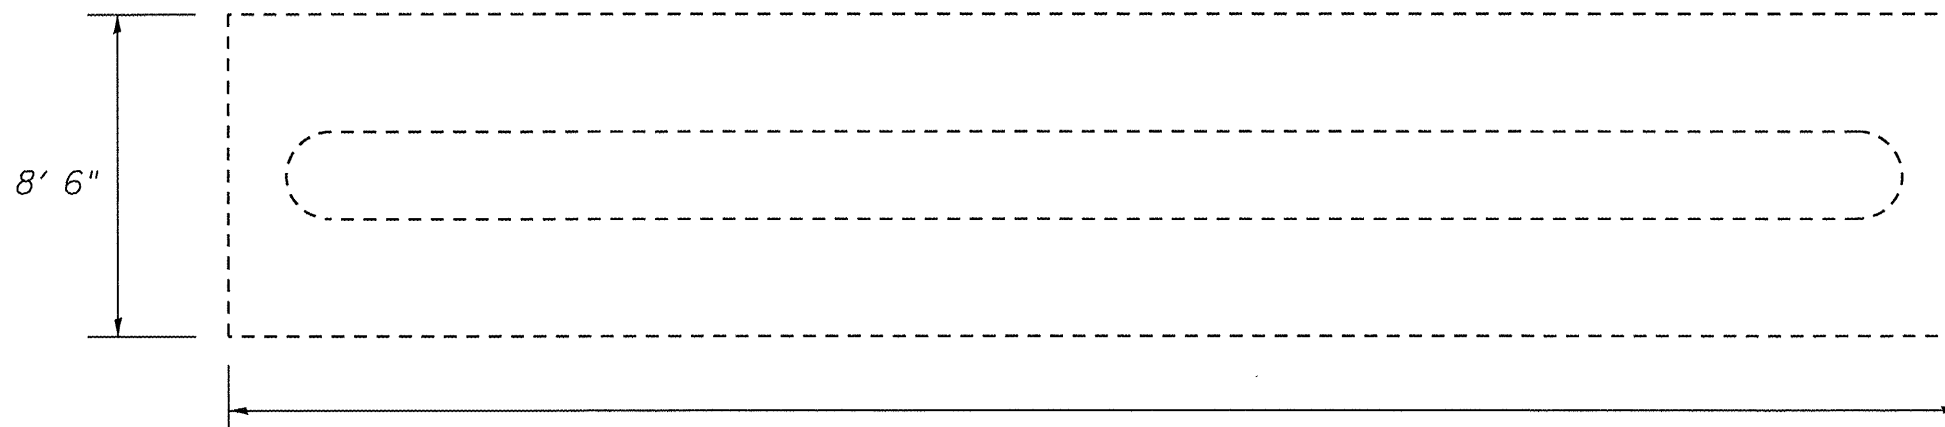

FOOTING PLAN

054-0063 PIER DETAIL
VARIOUS ROUTES
SECTION D 6 SCOUR MITIGATION
VARIOUS COUNTIES