


END VIEW

ELEVATION

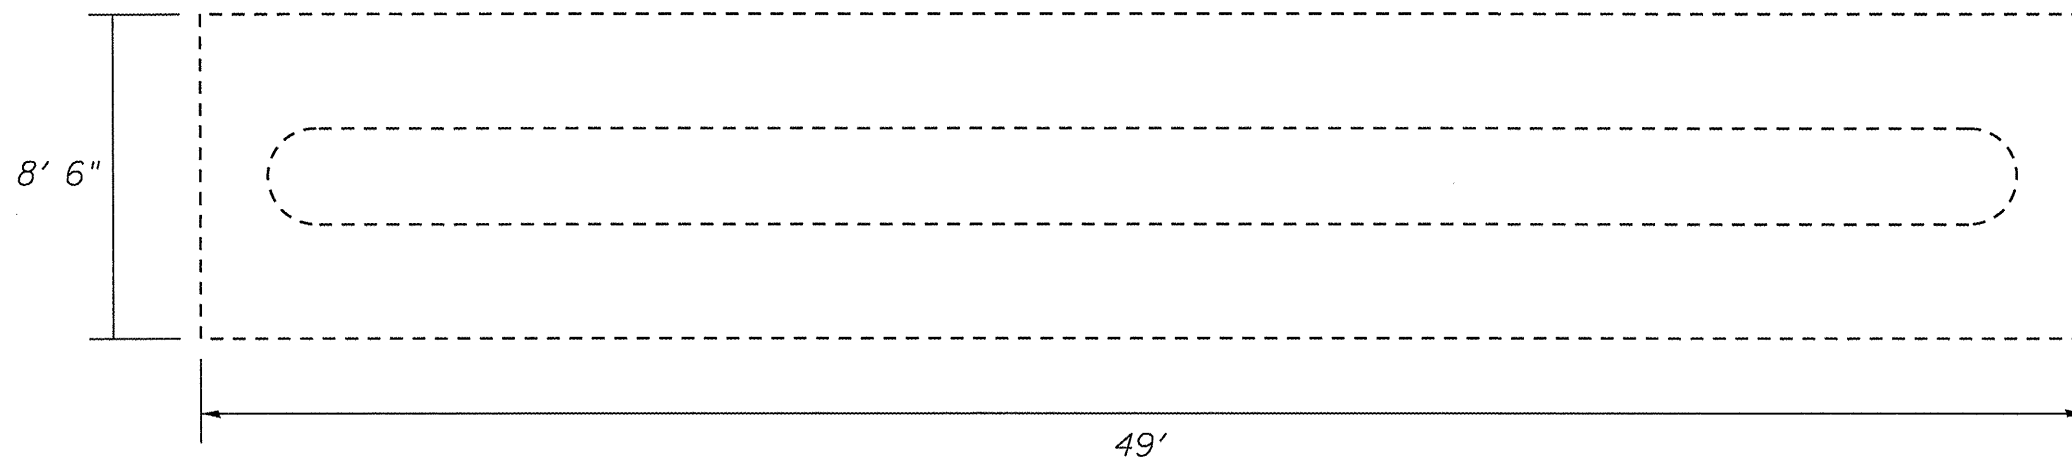

FOOTING PLAN

069-0038 & 0039 PIER DETAIL
VARIOUS ROUTES
SECTION D 6 SCOUR MITIGATION
VARIOUS COUNTIES