


TYPICAL ABUTMENT PLAN

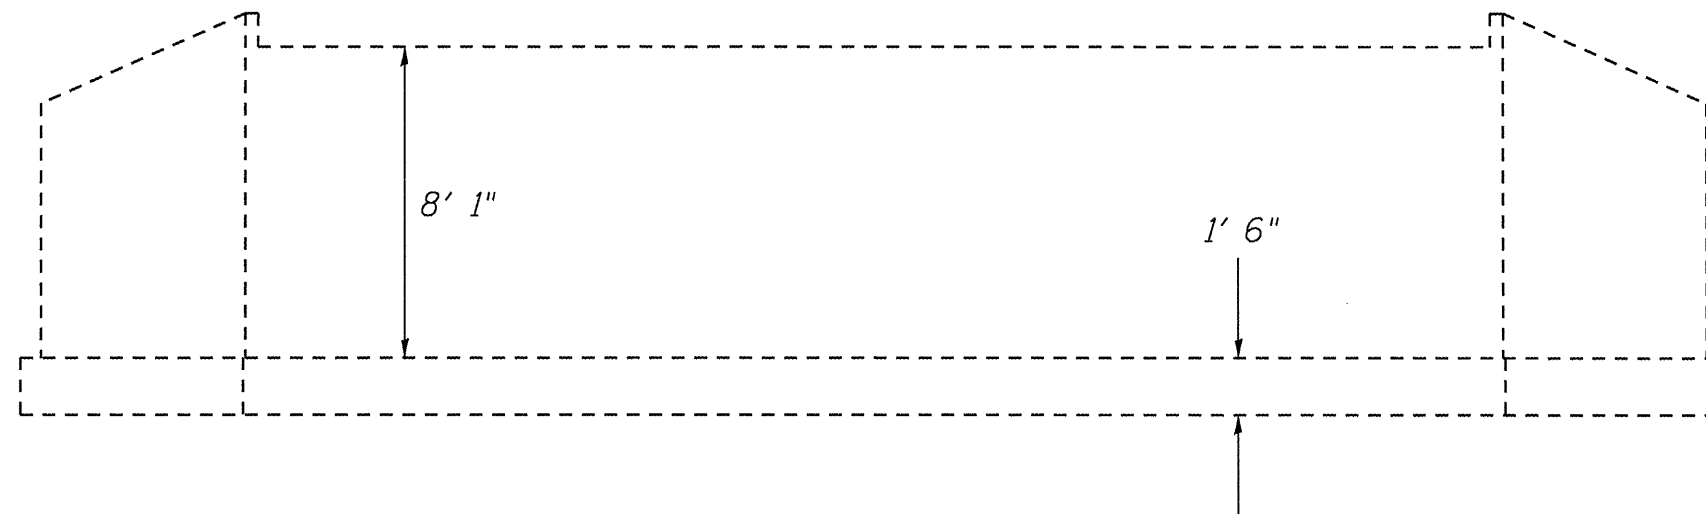

TYPICAL ABUTMENT ELEVATION

084-0097 PLAN AND ELEVATION
VARIOUS ROUTES
SECTION D 6 SCOUR MITIGATION
VARIOUS COUNTIES