


NOTE: NO EXISTING PLANS ARE AVAILABLE FOR RETAINING WALL.  
NO ANCHORS WILL BE ALLOWED IN THE EXTENDED PORTION OF THE WALL.

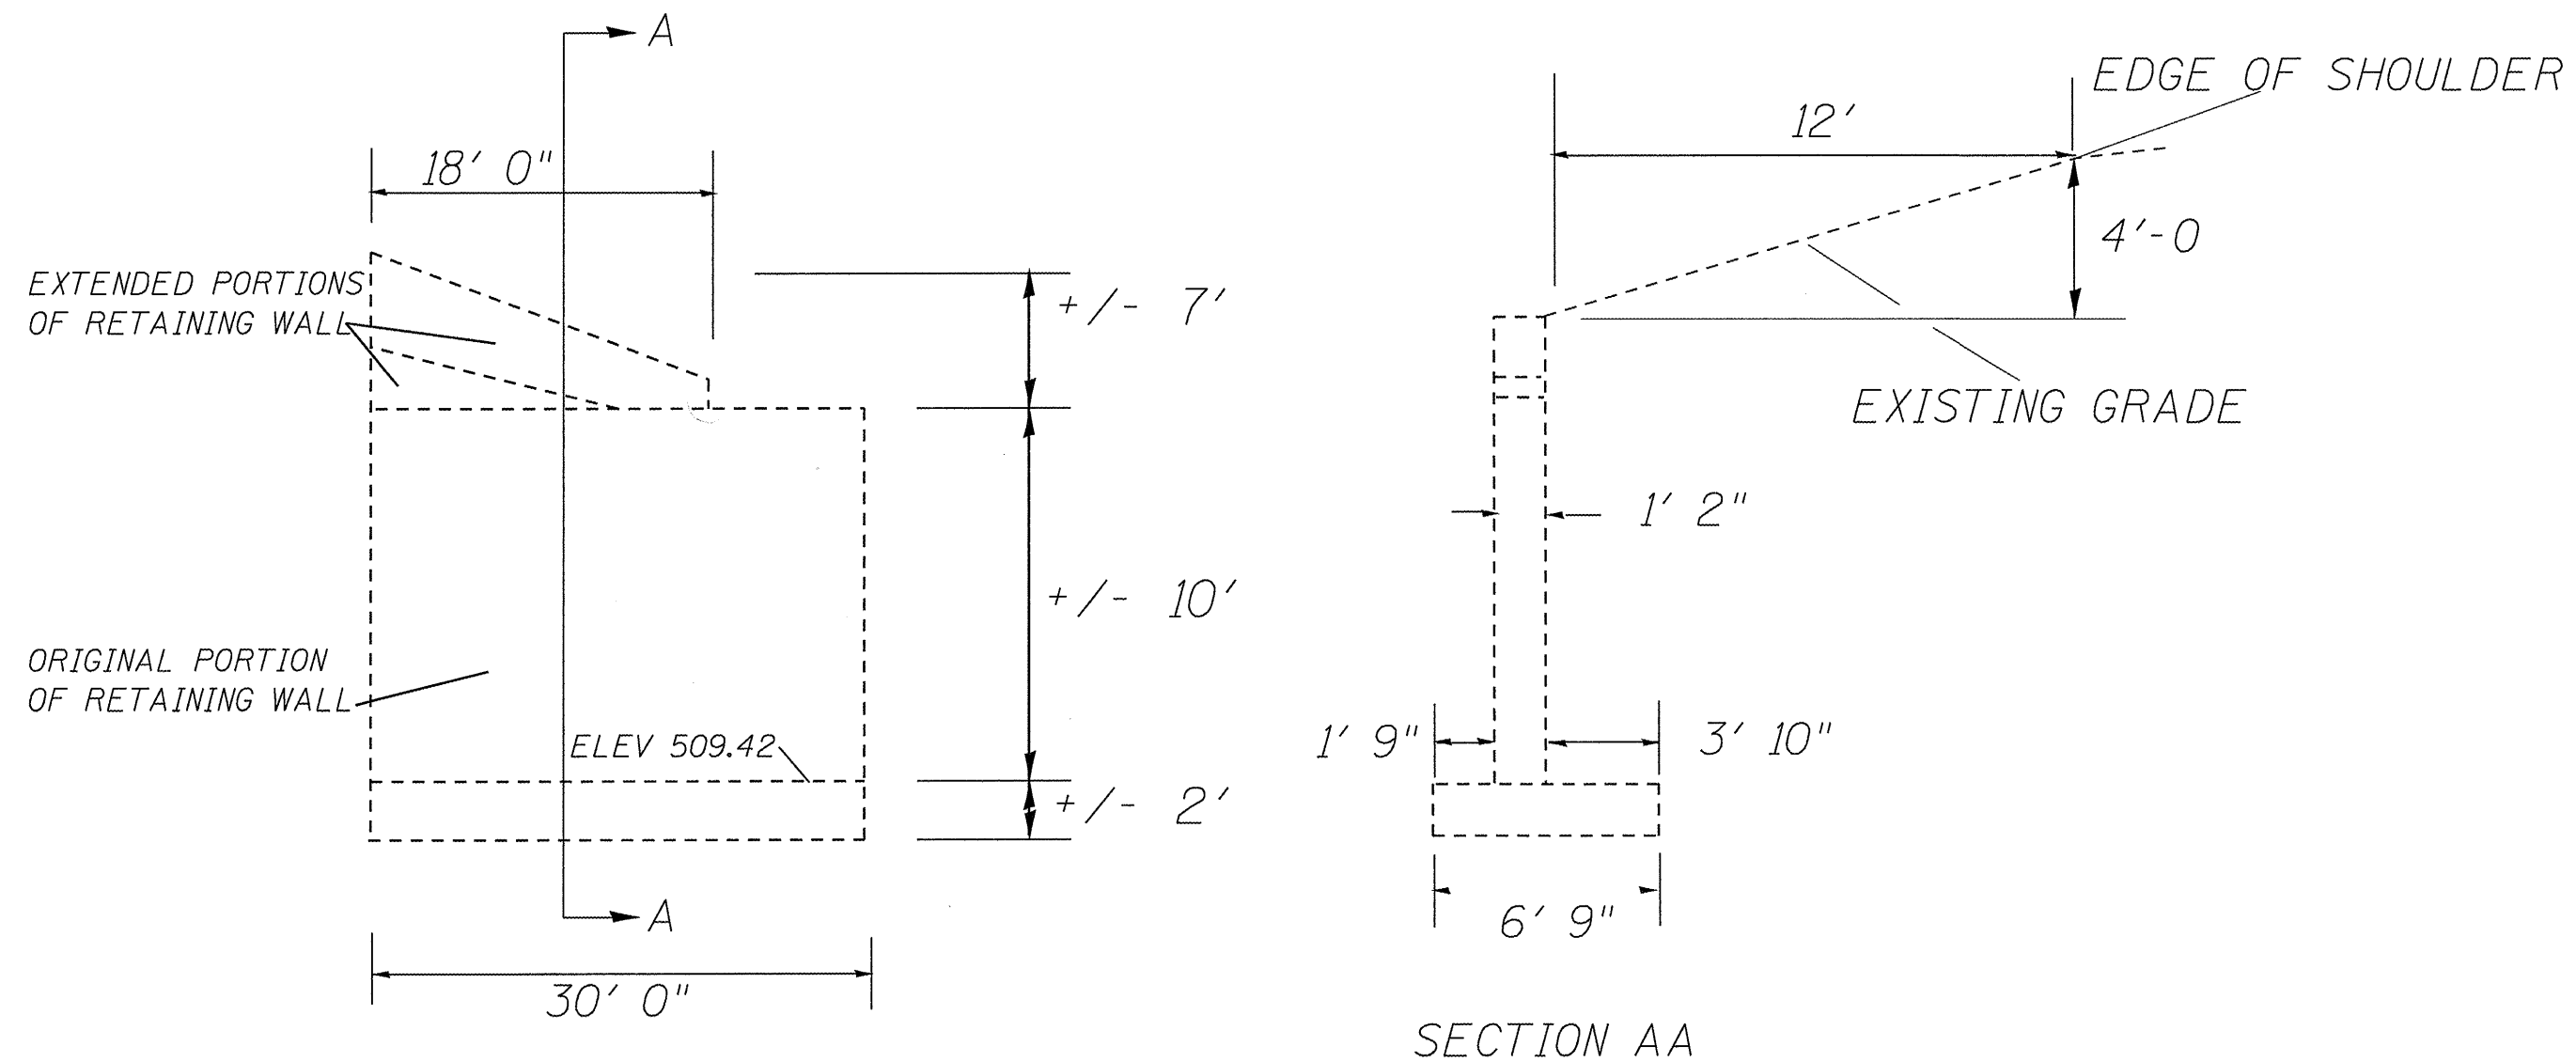

086-0004 ANCHOR DETAILS  
VARIOUS ROUTES  
SECTION D 6 SCOUR MITIGATION  
VARIOUS COUNTIES