


FINAL SURVEY	NO.
DESIGNED	DATE
PLOTTED	BY
TEMPLATE	
AREAS	
CHECKED	

ORIGINAL SURVEY	NO.
DESIGNED	DATE
PLOTTED	BY
TEMPLATE	
AREAS	
CHECKED	

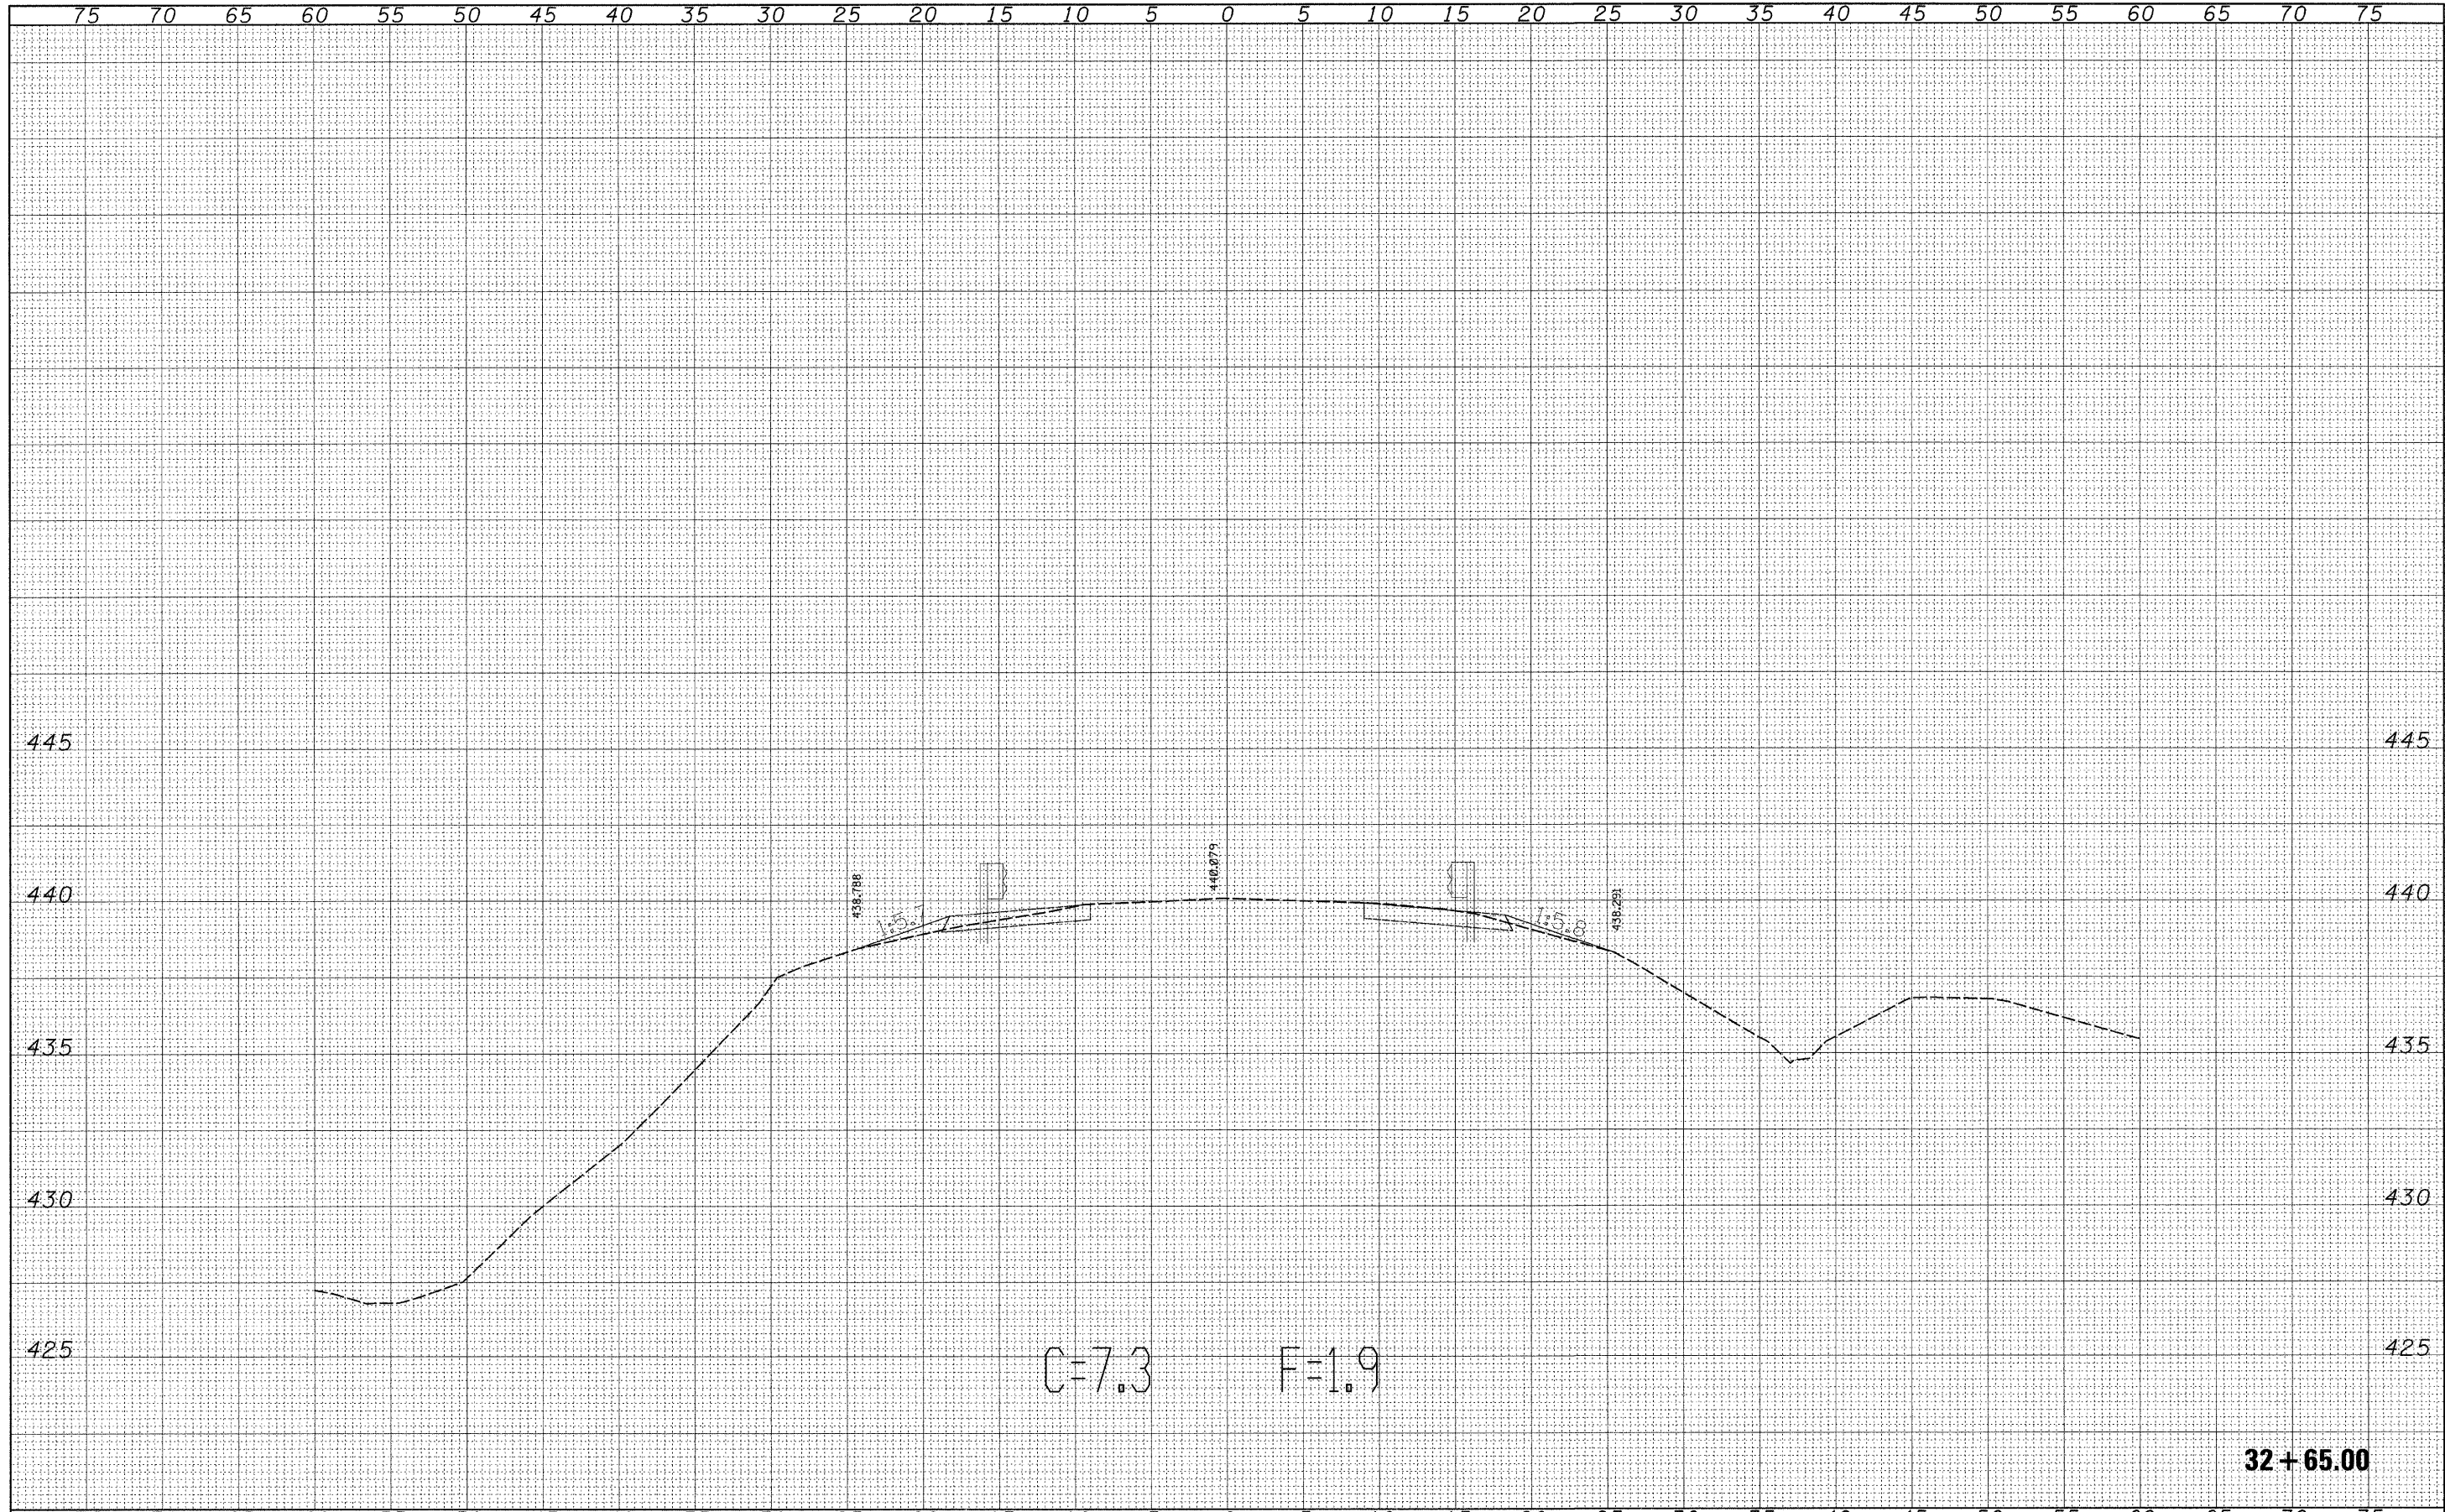

FILE NAME	USER NAME = bsermanbj	DESIGNED -	REVISED -	STATE OF ILLINOIS DEPARTMENT OF TRANSPORTATION	CROSS SECTIONS			F.A.P. RTE. 823	SECTION 21B-1	COUNTY EDWARDS	TOTAL SHEETS 24	SHEET NO. 16
ea:\pw\work\p\w\DOT\B\BERMANB\1\dms389\00\XS219SHE	T.74213.dgn	DRAWN -	REVISED -		SCALE:	SHEET NO.	OF SHEETS	STA. 32+65.00	TO STA. 32+65.00	CONTRACT NO. 74213		
	PLOT SCALE = 5.0002' / IN.	CHECKED -	REVISED -		ILLINOIS FED. AID PROJECT							
	PLOT DATE = 3/19/2009	DATE -	REVISED -									