


75 70 65 60 55 50 45 40 35 30 25 20 15 10 5 0 5 10 15 20 25 30 35 40 45 50 55 60 65 70 75

| | | | |
|------------------|----------|----|------|
| FINAL SURVEY NO. | DESIGNED | BY | DATE |
| | PLOTTED | | |
| | TEMPLATE | | |
| | AREAS | | |
| | CHECKED | | |

| | | | |
|---------------------|----------|----|------|
| ORIGINAL SURVEY NO. | DESIGNED | BY | DATE |
| | PLOTTED | | |
| | TEMPLATE | | |
| | AREAS | | |
| | CHECKED | | |

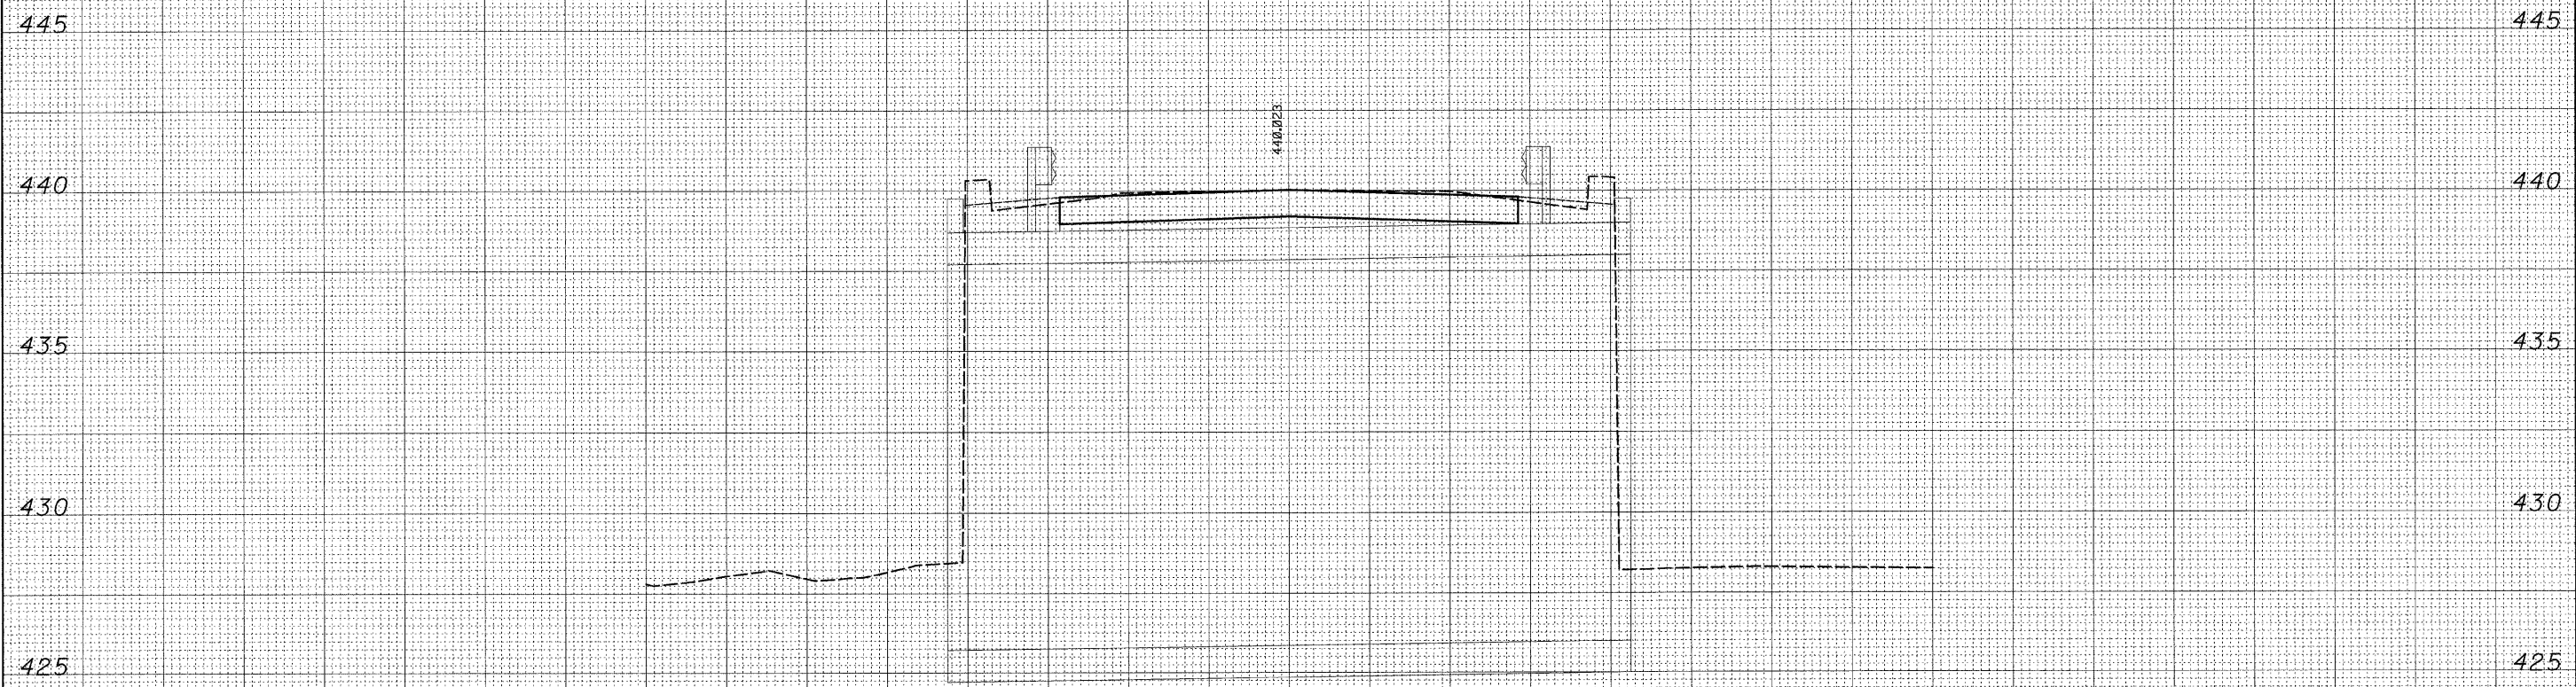

75 70 65 60 55 50 45 40 35 30 25 20 15 10 5 0 5 10 15 20 25 30 35 40 45 50 55 60 65 70 75

FILE NAME = c:\pwwork\pwwork\BIERMANB\adms38900\XS2135SHEET_74213.dgn

| | | |
|----------------------------|------------|-----------|
| USER NAME = biermanbj | DESIGNED - | REVISED - |
| | DRAWN - | REVISED - |
| PLOT SCALE = 5,0002' / IN. | CHECKED - | REVISED - |
| PLOT DATE = 3/19/2009 | DATE - | REVISED - |

**STATE OF ILLINOIS
DEPARTMENT OF TRANSPORTATION**

CROSS SECTIONS

SCALE: SHEET NO. OF SHEETS STA. 33+04.00 TO STA. 33+04.00

| | | | | |
|---------------------------|---------------|----------------|-----------------|--------------------|
| F.A.P. RTE. 823 | SECTION 21B-1 | COUNTY EDWARDS | TOTAL SHEETS 24 | SHEET NO. 19 |
| | | | | CONTRACT NO. 74213 |
| ILLINOIS FED. AID PROJECT | | | | |

33+04.00