


DATE	
BY	
DESIGNED	
DRAWN	
CHECKED	
DATE	
REVISIONS	
NO.	
AREAS CHECKED	
FINAL SURVEY	
NOTE BOOK	
NO.	

DATE	
BY	
DESIGNED	
DRAWN	
CHECKED	
DATE	
REVISIONS	
NO.	
AREAS CHECKED	
ORIGINAL SURVEY	
NOTE BOOK	
NO.	

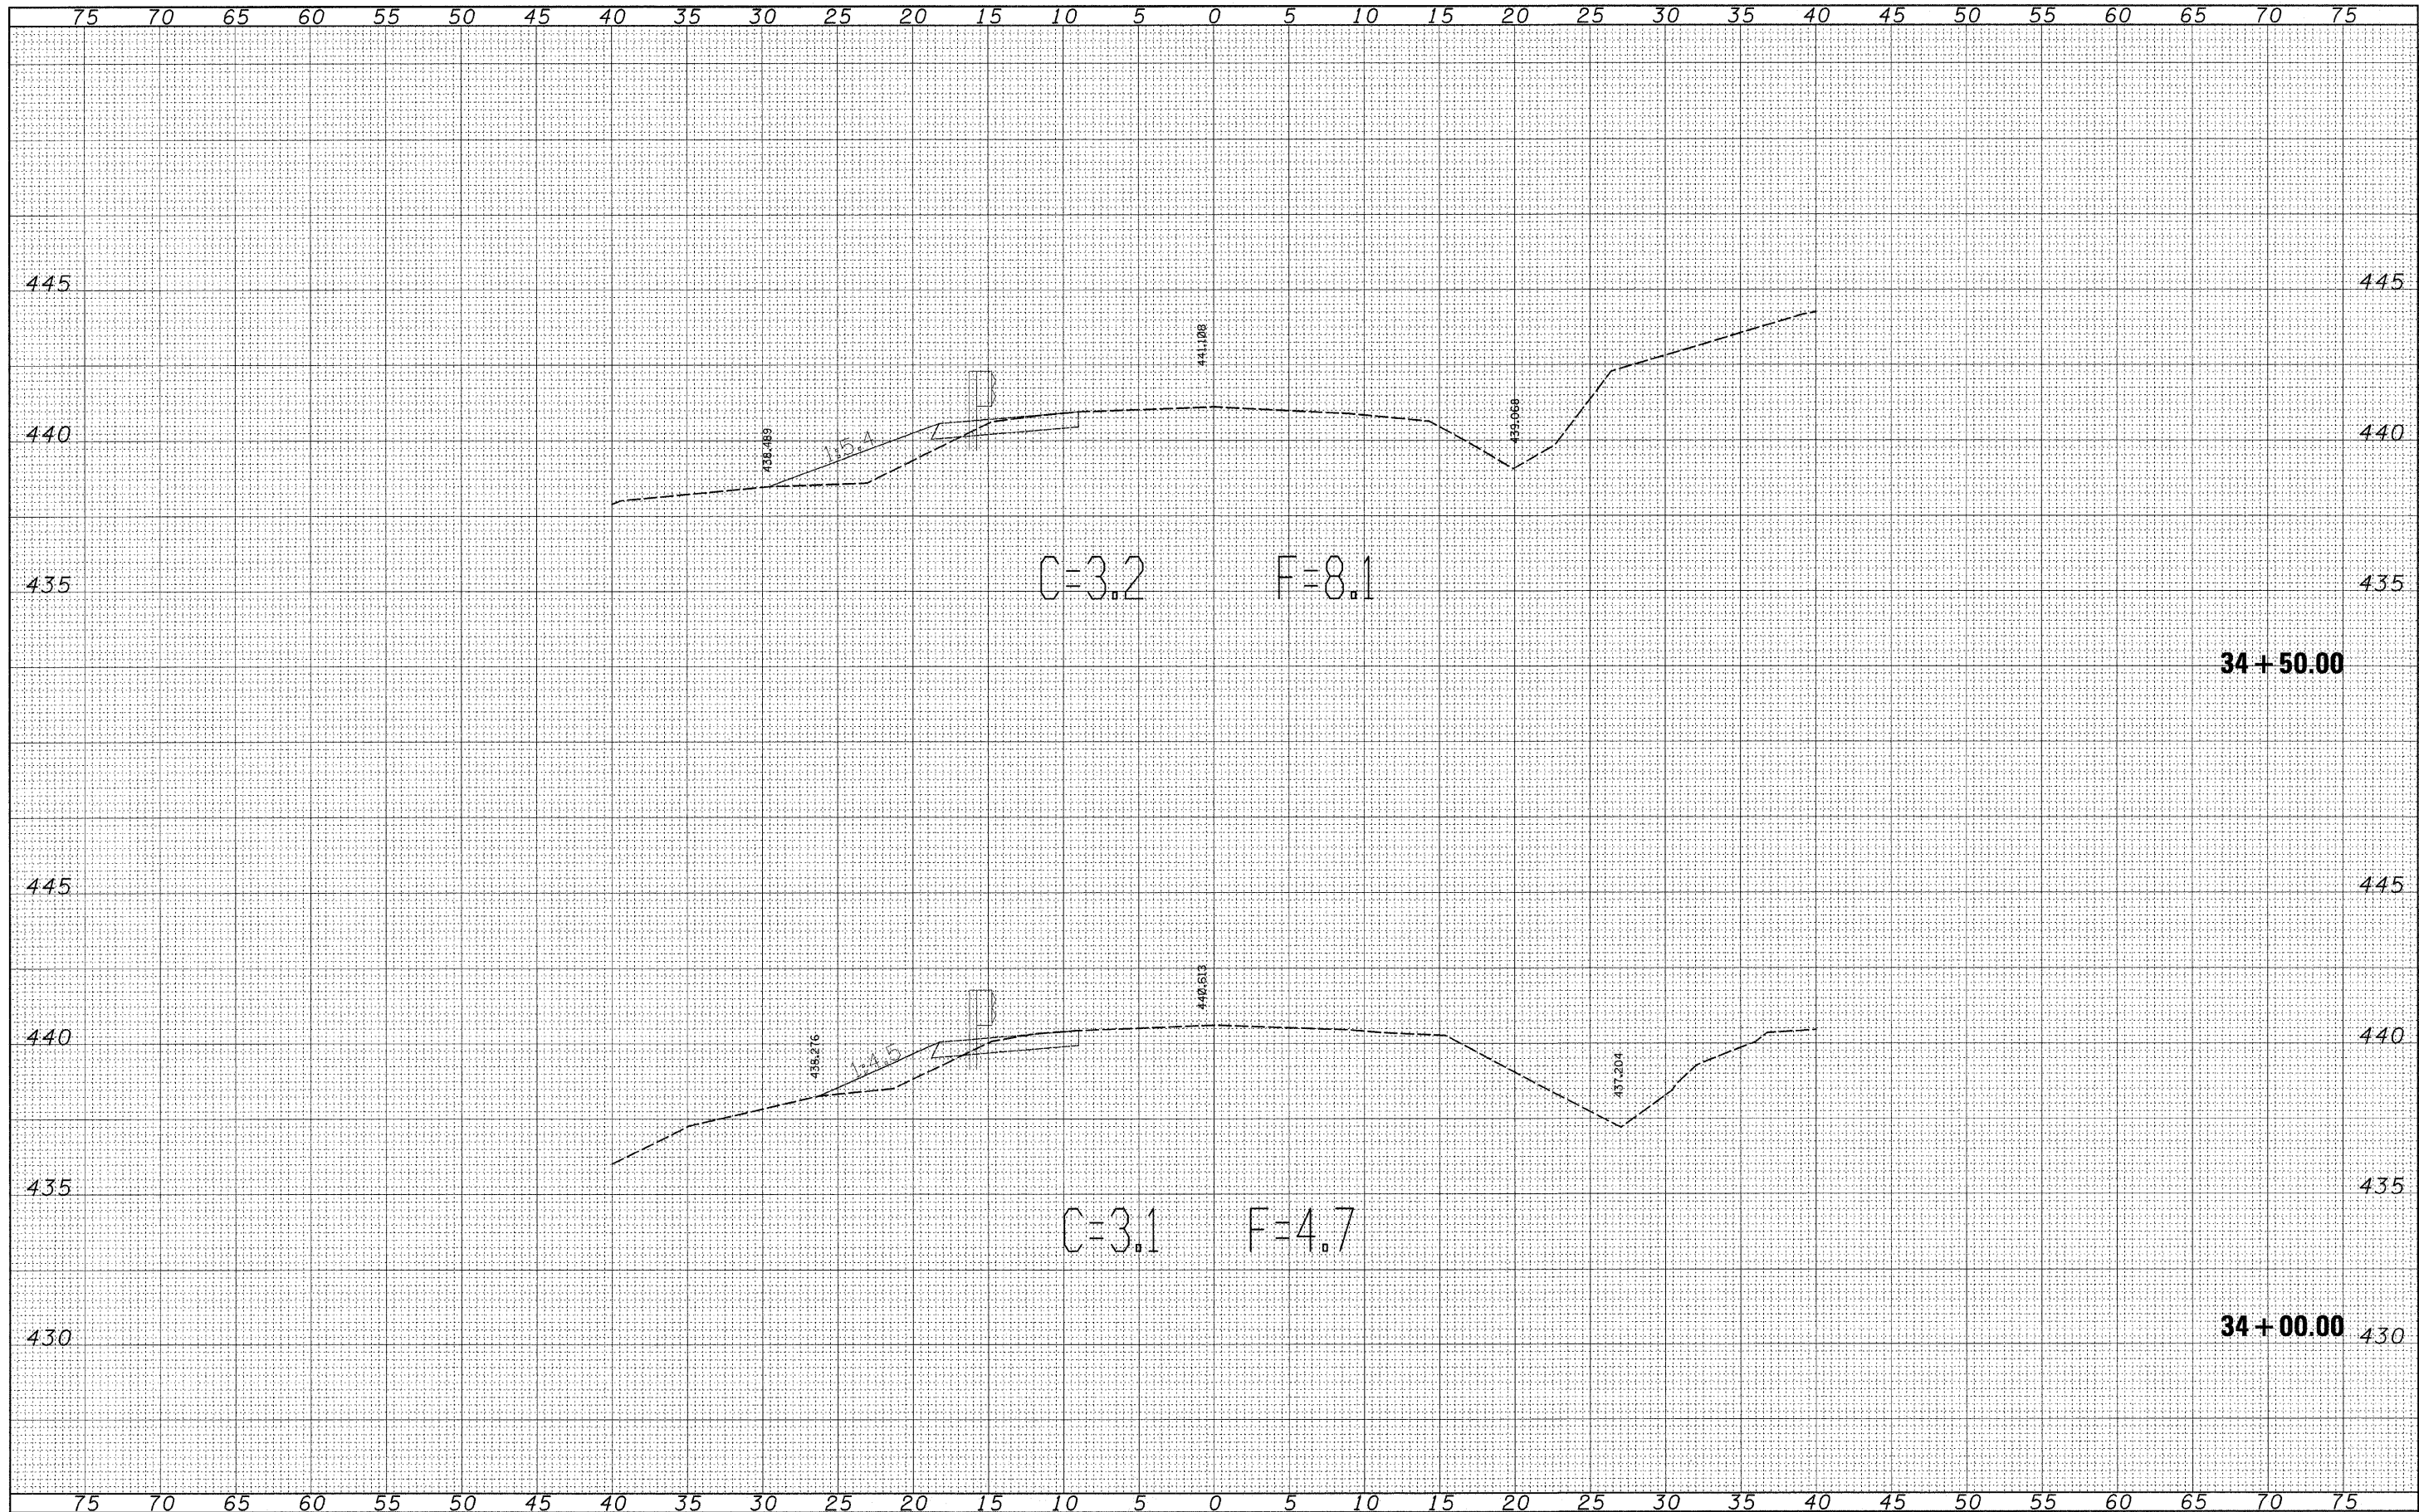

FILE NAME =	USER NAME = biermanbj	DESIGNED -	REVISED -	STATE OF ILLINOIS DEPARTMENT OF TRANSPORTATION	CROSS SECTIONS				F.A.P. RTE.	SECTION	COUNTY	TOTAL SHEETS	SHEET NO.
ca:\pw\work\PIWIDOT\BIERMANBJ\dms38900\XS2135HE	T.74213.dgn	DRAWN -	REVISED -		823	21B-1	EDWARDS	24	23				
PLOT SCALE = 5.0002' / IN.		CHECKED -	REVISED -		SCALE: SHEET NO. OF SHEETS STA. 34+00.00 TO STA. 34+50.00				CONTRACT NO. 74213				
PLOT DATE = 3/19/2009		DATE -	REVISED -		ILLINOIS FED. AID PROJECT								