


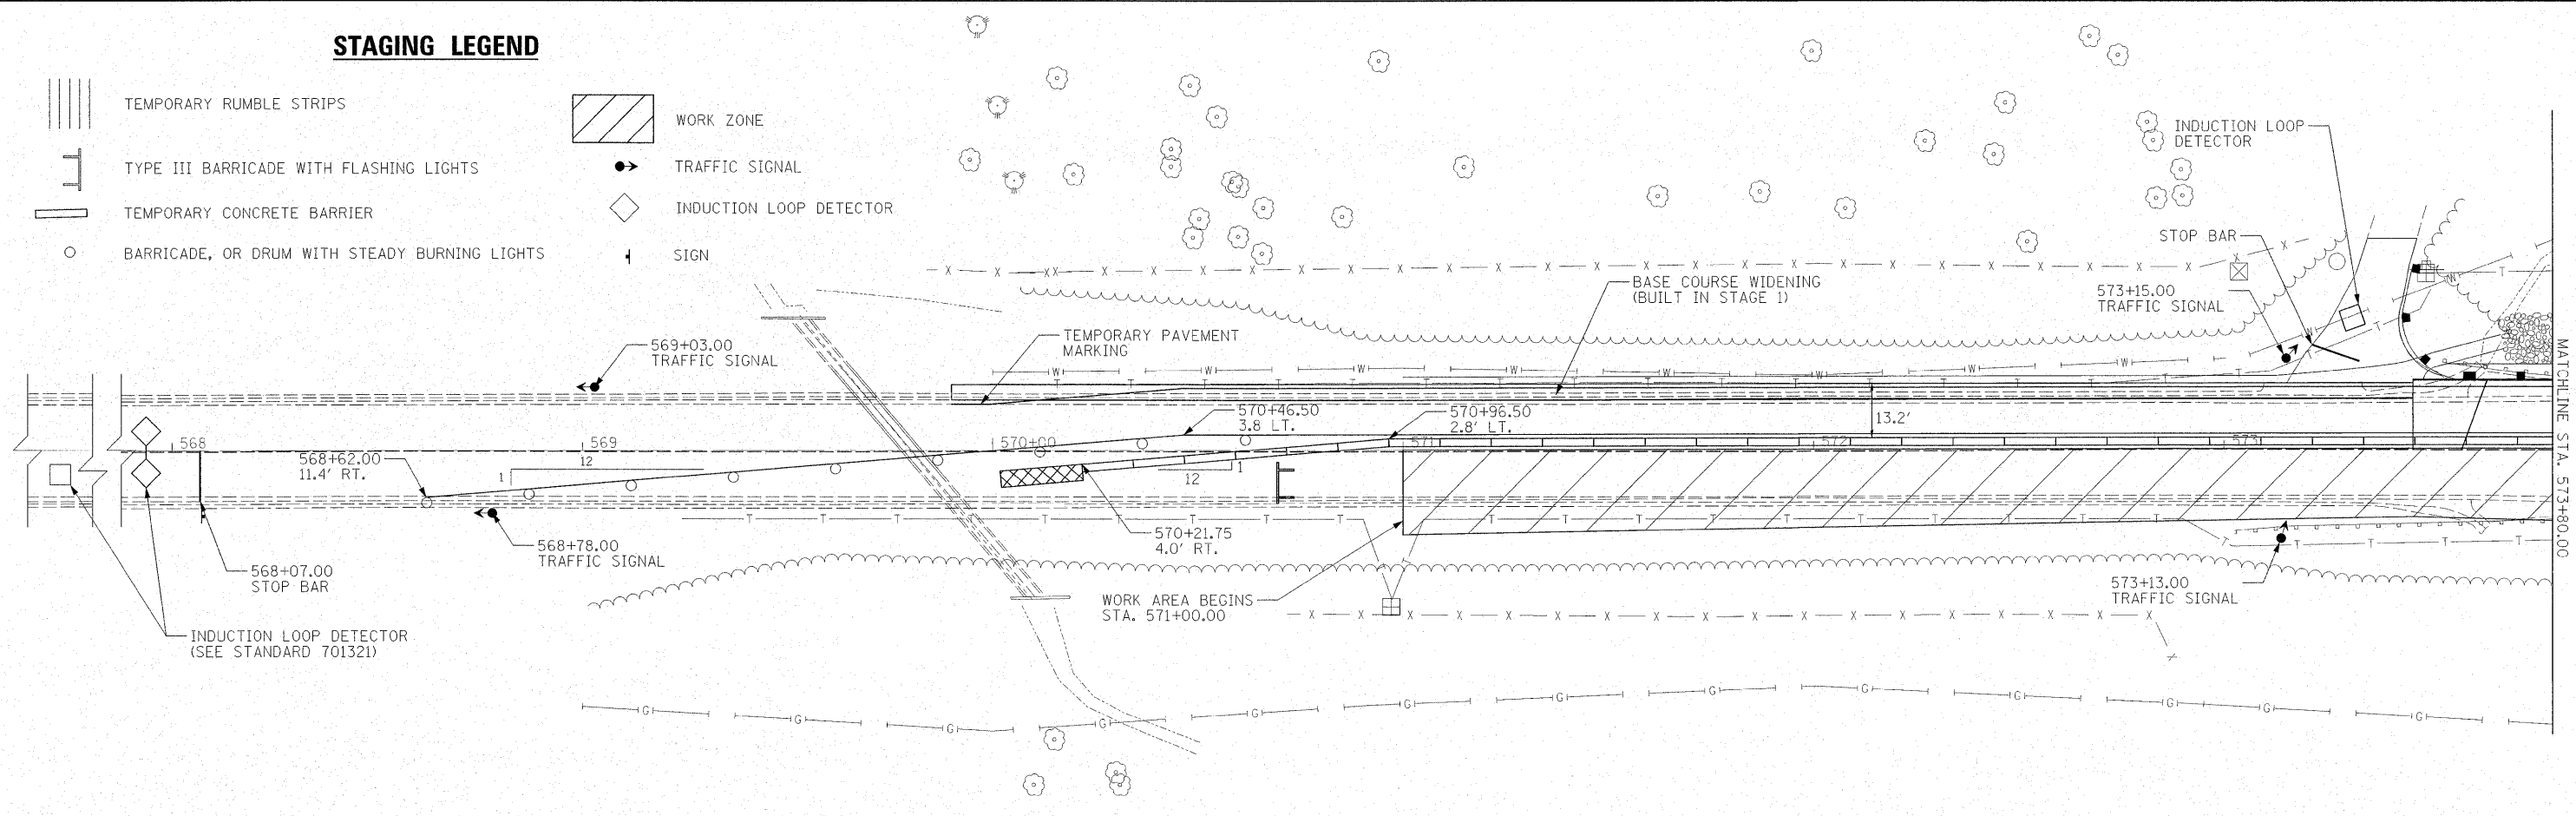

**STAGING LEGEND**

- TEMPORARY RUMBLE STRIPS
- TYPE III BARRICADE WITH FLASHING LIGHTS
- TEMPORARY CONCRETE BARRIER
- BARRICADE, OR DRUM WITH STEADY BURNING LIGHTS
- WORK ZONE
- TRAFFIC SIGNAL
- INDUCTION LOOP DETECTOR
- SIGN



**STAGE II CONSTRUCTION**

- 1. RELOCATE TEMPORARY CONCRETE BARRIER, SIGNS, IMPACT ATTENUATORS, ETC. ACCORDING TO STANDARD 701321.
- 2. USE STANDARD 701321 FOR BRIDGE WORK.
- 3. REMOVE STAGE 2 PORTION OF THE EXISTING BRIDGE, PAVEMENT, AND GUARDRAIL INCLUDING BASE COURSE WIDENING FROM STA. 571+00.00 TO STA. 572+35.00 RT, STA. 573+46.00 TO STA. 573+91.64 RT, AND STA. 575+90.67 TO STA. 576+22.00 RT.
- 4. CONSTRUCT STAGE 2 PORTION OF THE PROPOSED BRIDGE INCLUDING APPROACH PAVEMENT, RIP-RAP, AND EARTHWORK.
- 5. COMPLETE PAVEMENT BREAKING FROM STA. 572+35.00 TO STA. 573+46.00, LT.
- 6. CONSTRUCT SUB-BASE GRANULAR MATERIAL AND UP TO 6" OF HMA BINDER COURSE FROM STA. 572+35.00 TO STA. 573+46.00, LT.
- 7. COMPLETE HMA BINDER COURSE FROM STA. 571+00.00 TO STA. 573+46.00, LT.
- 8. CONSTRUCT HMA SHOULDERS, GUARDRAIL AND ANY NECESSARY EARTHWORK FROM STA. 571+00.00 TO STA. 573+88.00, RT AND STA. 575+80.00 TO STA. 577+20.50, RT.
- 9. CONSTRUCT TEMPORARY RAMPS FROM STA. 570+95.00 TO STA. 571+00.00, STA. 573+41.00 TO STA. 573+46.00, AND STA. 576+22.00 TO STA. 576+27.00.
- 10. REMOVE TEMPORARY CONCRETE BARRIER, SIGNALS, SIGNS, ETC.
- 11. CONSTRUCT REMAINING HMA BINDER COURSE, HMA SHOULDERS, AND ALL HMA SURFACE COURSE USING STANDARD 701306.

TEMPORARY RAMP LOCATIONS  
(SEE DETAIL SHEET 24)  
STA. 570+95.00 TO STA. 571+00.00  
STA. 573+41.00 TO STA. 573+46.00  
STA. 576+22.00 TO STA. 576+27.00

