


STATE OF ILLINOIS
DEPARTMENT OF TRANSPORTATION

ROUTE NO. FA 773 IL 121	SECTION (109B) B-1	COUNTY CUMBERLAND	TOTAL SHEETS 96	SHEET NO. 67	SHEET NO. 10 25 SHEETS
FED. ROAD DIST. NO.		ILLINOIS	FED. AID PROJECT-		

Contract # 74237


* Order a(E) and a₁(E) bars full length.
Cut to fit skew and use remainder
of bars in opposite end.

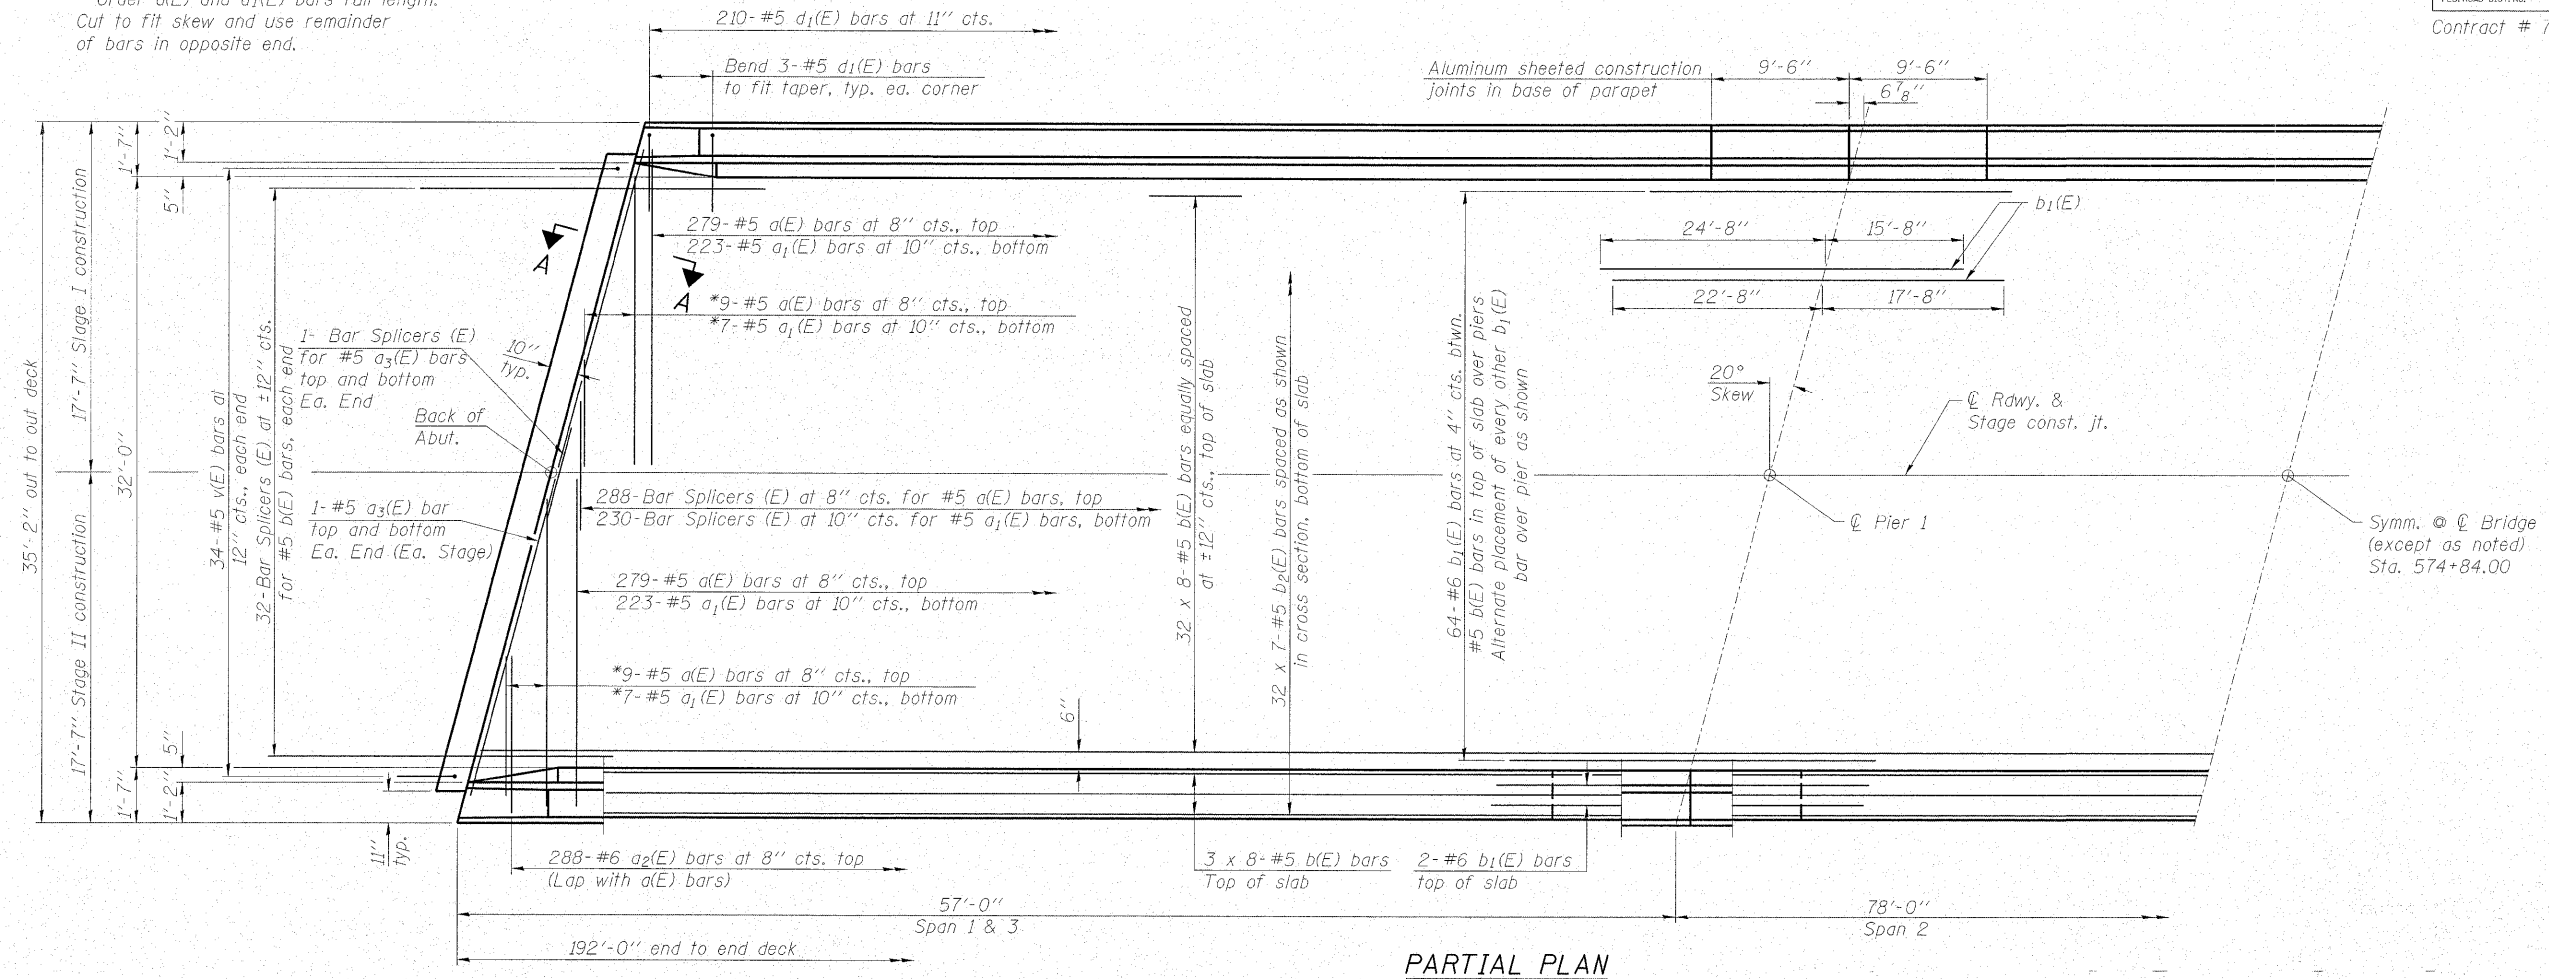

Notes:
See Sheet 11 of 25 for superstructure details and Bill of Material.
Bars indicated thus 20 x 3-#5 etc. indicates 20 lines of bars with 3 lengths per line.
See Sheet 11 of 25 for parapet reinforcement.
For Section A-A, see Sheet 14 of 25.

MINIMUM BAR LAP

#5 bar = 1'-8"

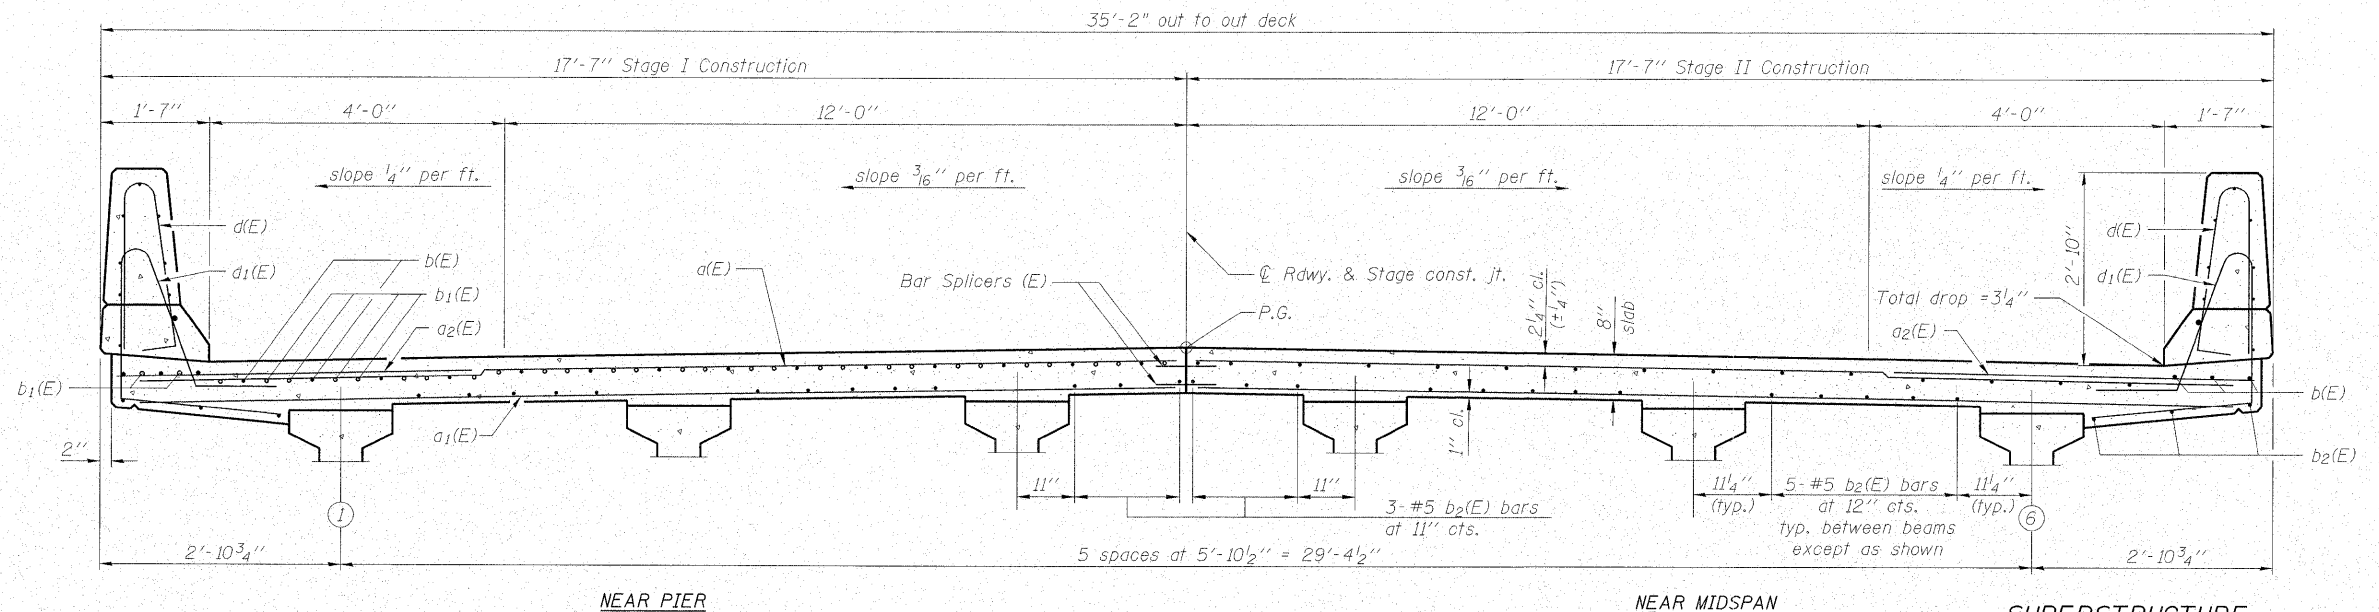

DESIGNED - BAS
CHECKED - KEF
DRAWN - LAD
CHECKED - RJA

SUPERSTRUCTURE
IL ROUTE 121 OVER BIG MUDDY CREEK
F.A.P. RTE. 773 - SECTION (109B)B-1
CUMBERLAND COUNTY
STATION 574+84.00
STRUCTURE NO. 018-0063