


FINAL SURVEY	SURVEYED	BY	DATE
NOTE BOOK	PLOTTED		
NO.	TEMPLATE		
	AREAS CHECKED		

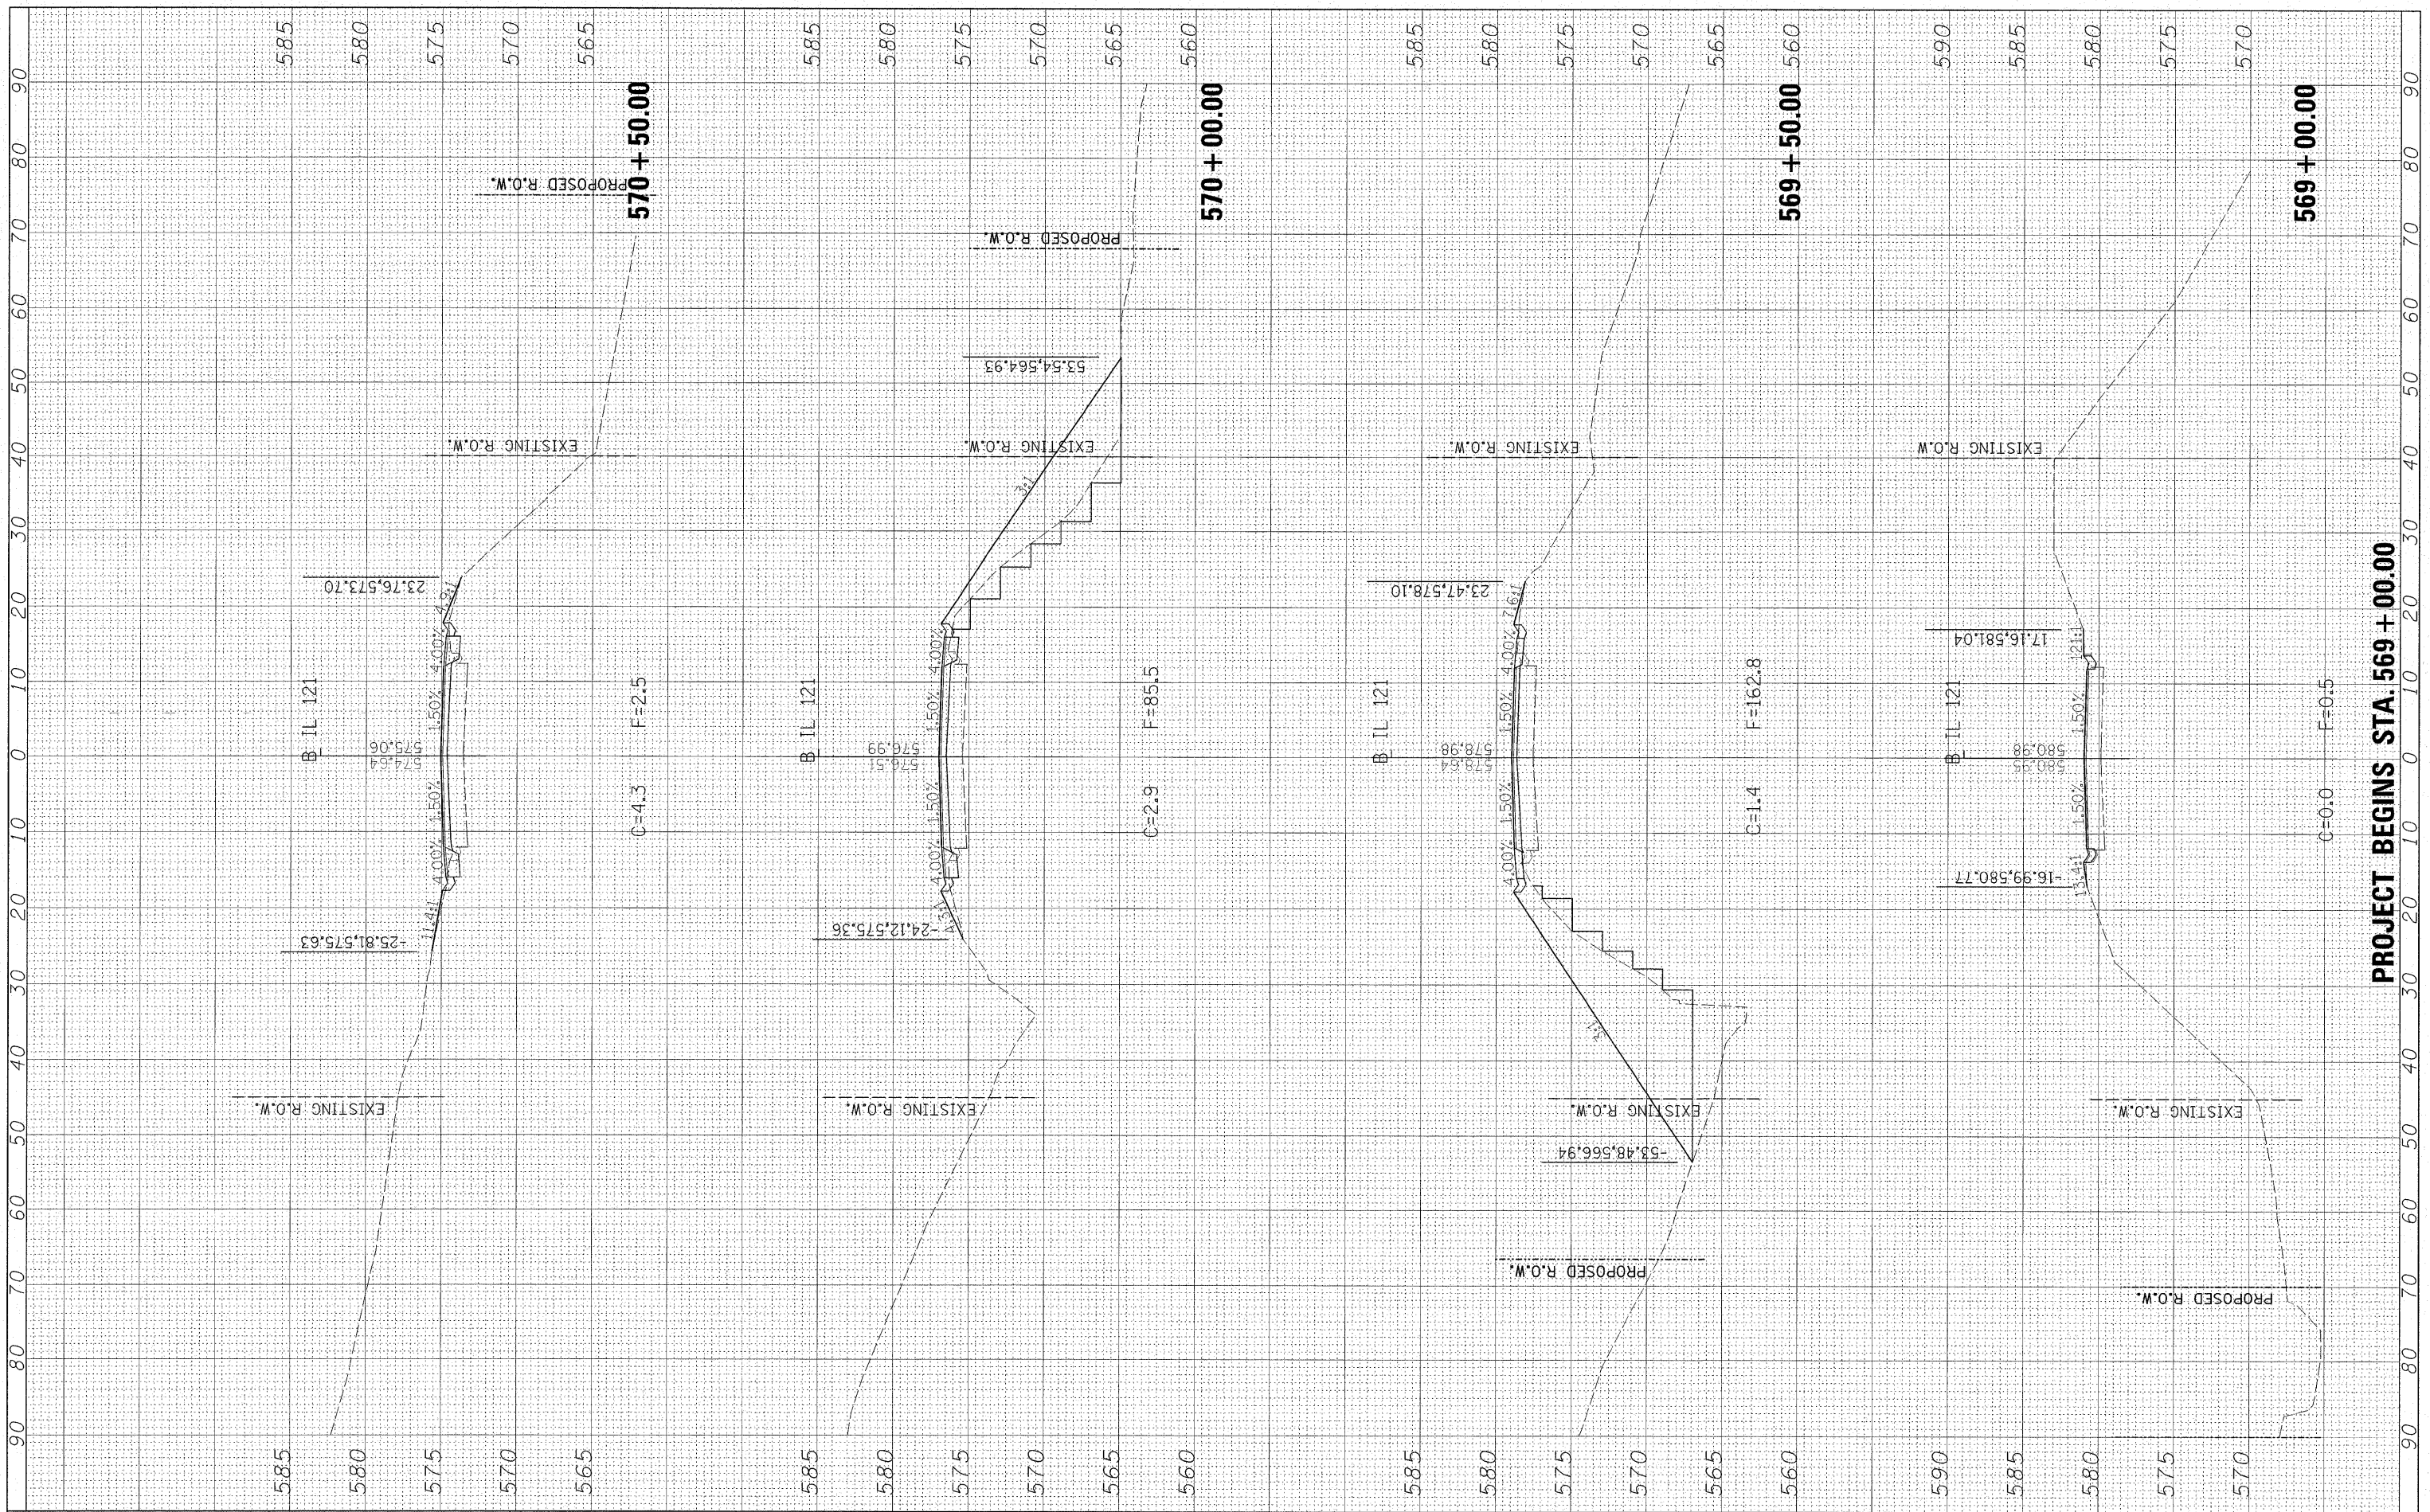

ORIGINAL SURVEY	SURVEYED	BY	DATE
NOTE BOOK	PLOTTED		
NO.	TEMPLATE		
	AREAS CHECKED		



FILE NAME =	USER NAME = #USER#
#FILE#	

DESIGNED - JDS 9/17/08	REVISOR -
DRAWN - JDS 9/17/08	REVISOR -
CHECKED - RJA 9/17/08	REVISOR -
DATE - 9/26/08	REVISOR -

PLOT SCALE = #SCALE#	REVISOR -
PLOT DATE = #DATE#	REVISOR -

**STATE OF ILLINOIS
DEPARTMENT OF TRANSPORTATION**

CROSS SECTIONS BIG MUDDY CREEK

SCALE: SHEET NO. OF SHEETS STA. 569+00.00 TO STA. 570+50.00

F.A.P. RTE. 773	SECTION (109B)B-1	COUNTY CUMBERLAND	TOTAL SHEETS 96	SHEET NO. 93
CONTRACT NO. 74237			ILLINOIS FED. AID PROJECT	

PROJECT BEGINS STA. 569 + 00.00