



STATE OF ILLINOIS
DEPARTMENT OF TRANSPORTATION

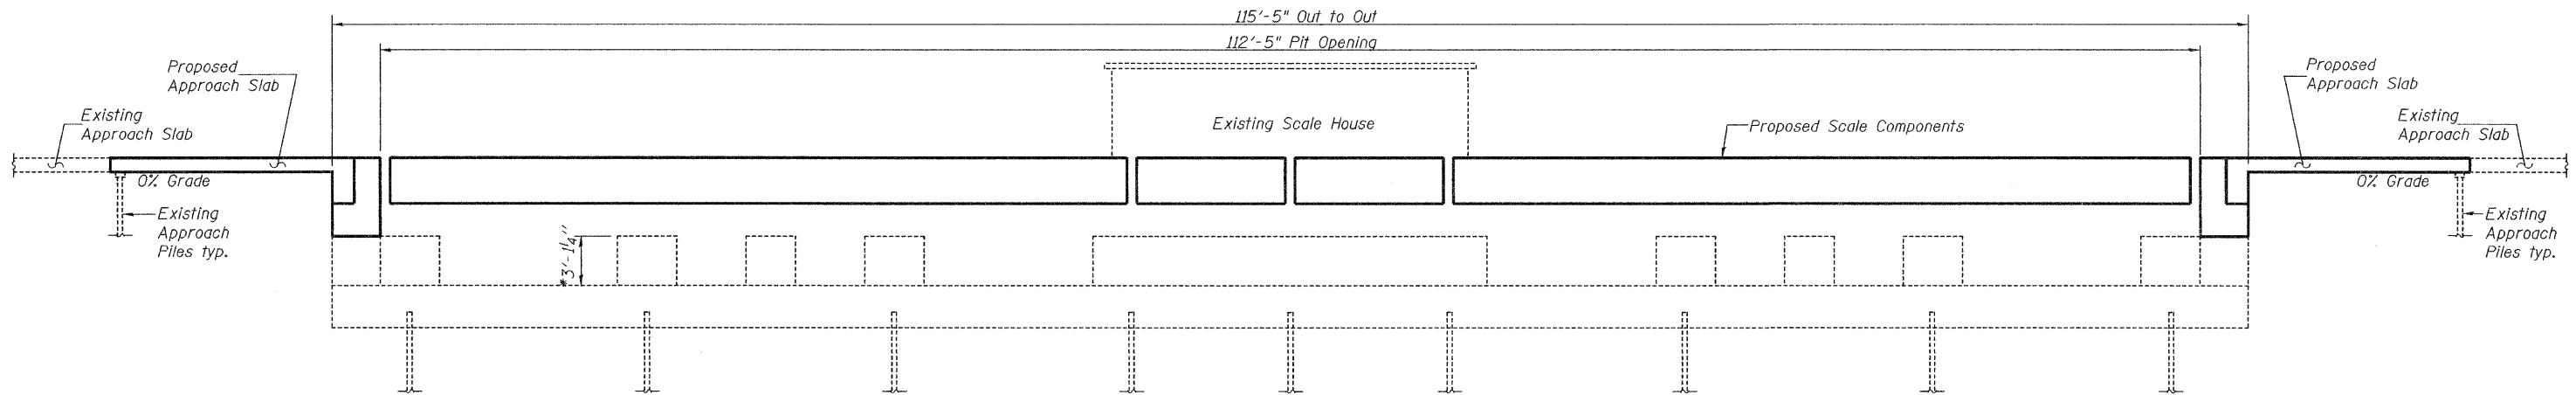

ELEVATION VIEW

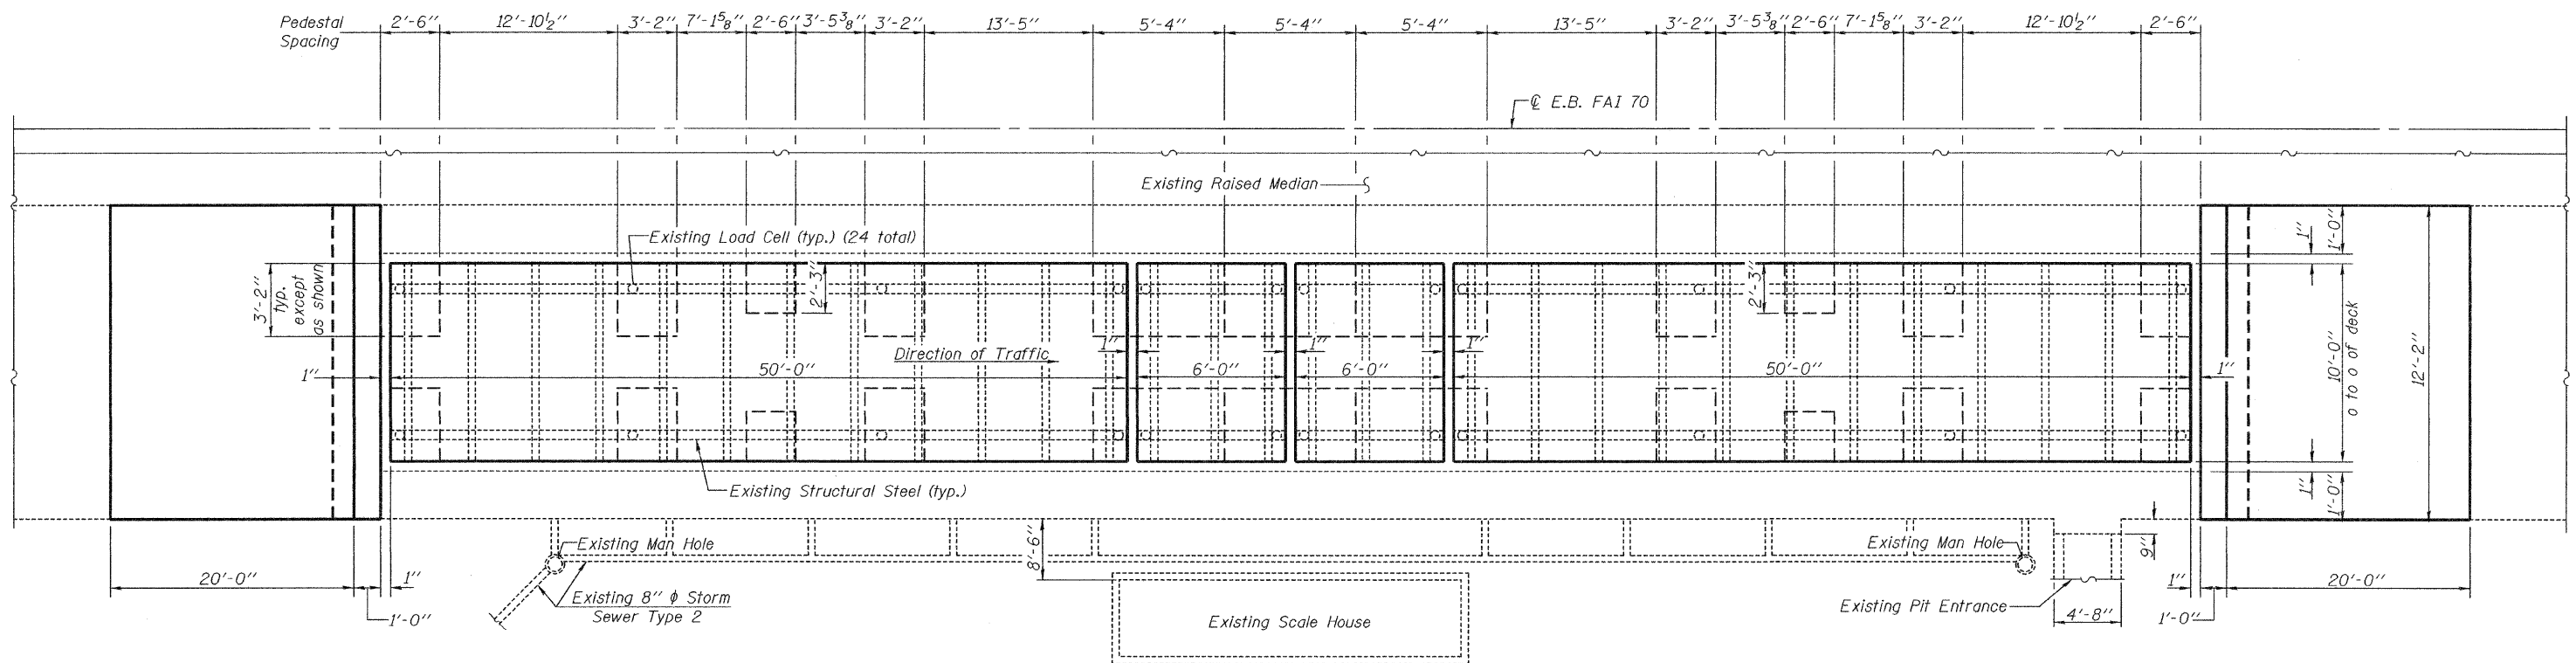

PLAN
(E.B. Structure)

GENERAL PLAN AND ELEVATION
STA. 905+34.94 (E.B.)

DESIGNED	Patrick M. Petrone
CHECKED	Jay D. Edwards
DRAWN	DECKY M. LEACH
CHECKED	PMP/JDE

EXAMINED	Thomas J. Domagala	MAY 4, 2009
PASSED	Ralph E. Anderson	

*Height of Pedestals shall be field verified by Contractor prior to ordering of new scales.

SHEET NO. 2	F.A.I. RTE.	SECTION	COUNTY	TOTAL SHEETS	SHEET NO.
	70	D-7 WEIGH STATION	FAYETTE	8	5
5 SHEETS	CONTRACT NO. 74370				
FED. ROAD DIST. NO.		ILLINOIS FED. AID PROJECT			