


STA 1089+78 TO STA 1129+95.1
 STA 1145+11.8 TO STA 1161+92.4
 STA 1187+50.0 TO STA 1194+91.0
 STA 1196+07.4 TO STA 1218+76.5
 STA 1237+92.5 TO STA 1288+87.2
 STA 1304+03.9 TO STA 1309+18
 STA 1318+67 TO STA 1330+49.4
 STA 1355+38.5 TO STA 1355+85

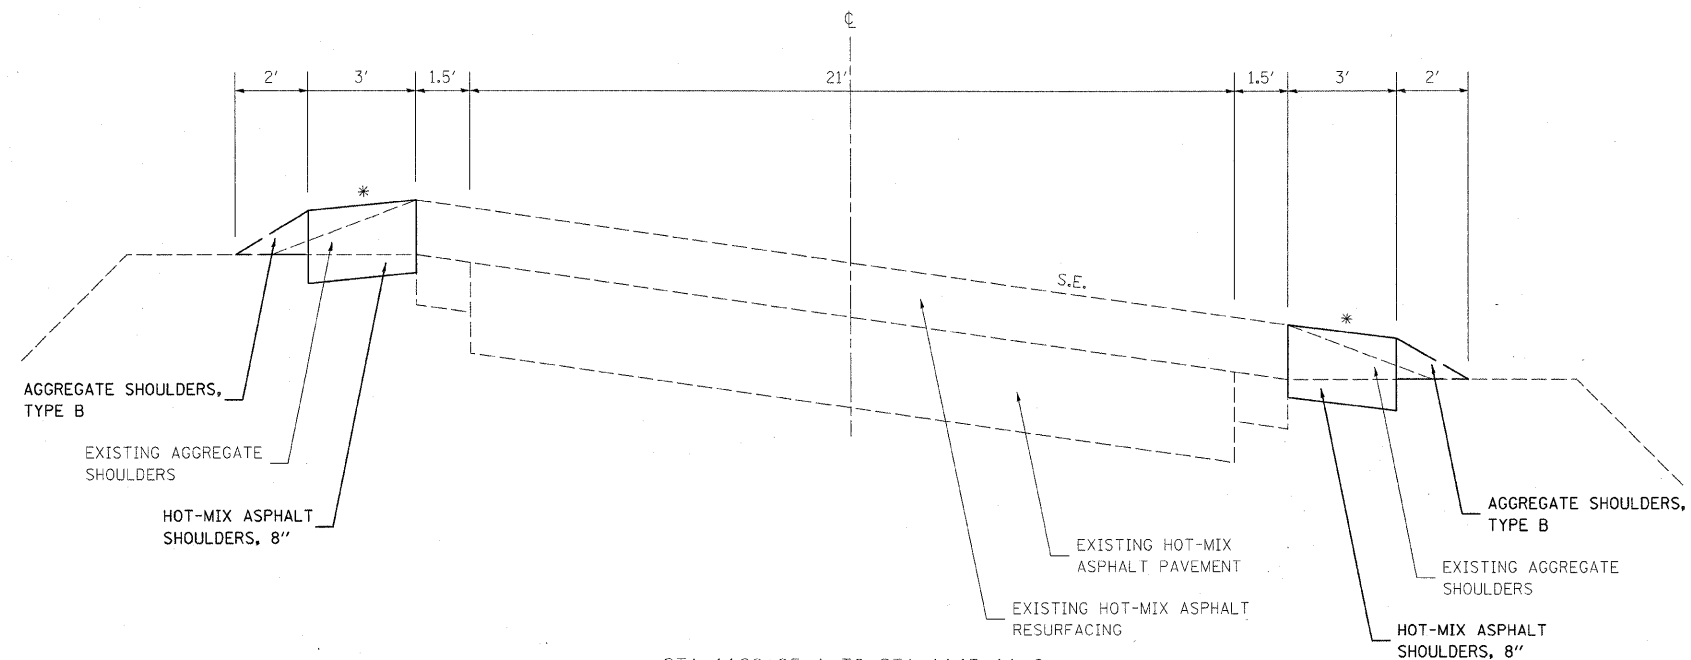

STA 1129+95.1 TO STA 1145+11.8
 STA 1181+92.4 TO STA 1187+50.0
 STA 1194+91.0 TO STA 1196+07.4
 STA 1218+76.5 TO STA 1237+92.5
 STA 1288+87.2 TO STA 1304+03.9
 STA 1330+49.4 TO STA 1355+38.5

* REFER TO STANDARD 482001-02 FOR SHOULDER SLOPE REQUIREMENTS

FILE NAME =	USER NAME = steffarek	DESIGNED -	REVISED -	STATE OF ILLINOIS DEPARTMENT OF TRANSPORTATION	TYPICAL SECTIONS			F.A.P. RTE.	SECTION	COUNTY	TOTAL SHEETS	SHEET NO.
ca:\pwwork\p\1001\STEFFENMK\d0123251\	74383-shl-typl.dgn	DRAWN -	REVISED -					777	*	Fayette	7	4
	PLOT SCALE = 50,0000' / IN.	CHECKED -	REVISED -		SCALE: SHEET NO. OF SHEETS STA. TO STA.			ILLINOIS FED. AID PROJECT		CONTRACT NO. 74383		
	PLOT DATE = 3/19/2009	DATE -	REVISED -		*07 HMA SAFETY SHLD 2009							