


\$XXX\$

FINAL SURVEY	SURVEYED	BY	DATE
NOTE BOOK NO.	PLOTTED		
	AREAS		
	CHECKED		

ORIGINAL SURVEY	SURVEYED	BY	DATE
NOTE BOOK NO.	PLOTTED		
	AREAS		
	CHECKED		

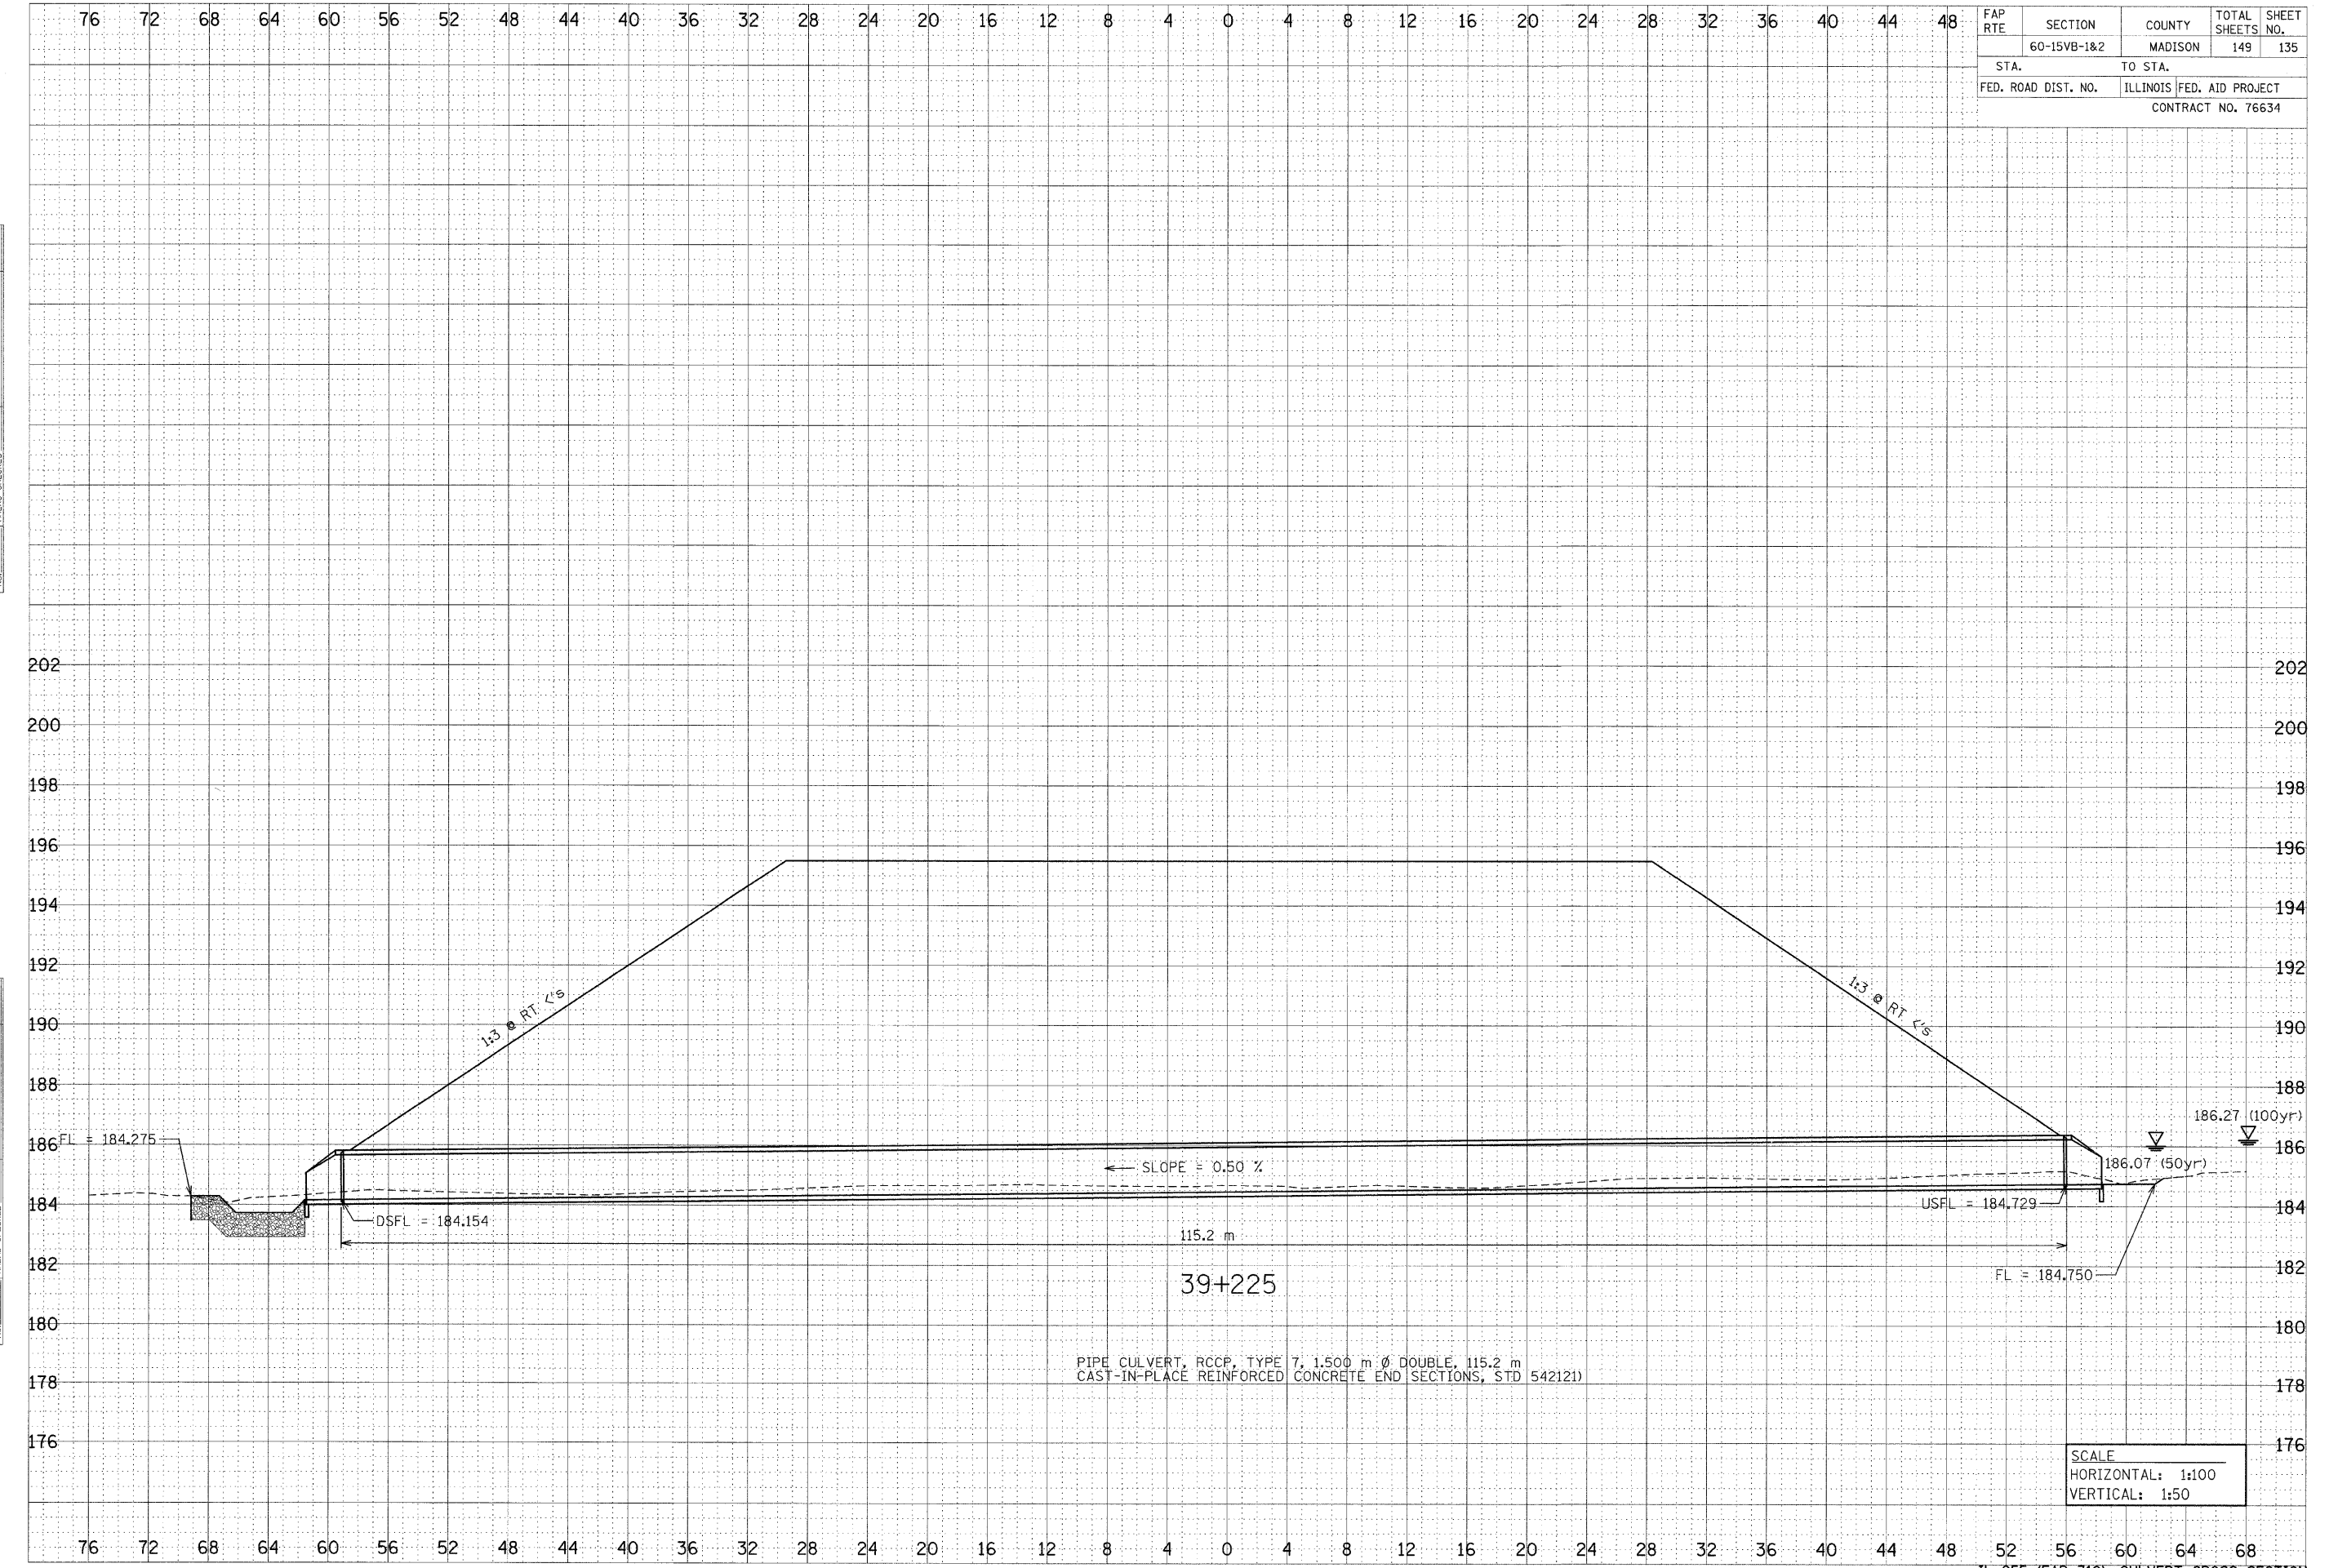

FAP RTE	SECTION	COUNTY	TOTAL SHEETS	SHEET NO.
	60-15VB-1&2	MADISON	149	135
STA.	TO STA.			
FED. ROAD DIST. NO.	ILLINOIS	FED. AID PROJECT	CONTRACT NO. 76634	

PIPE CULVERT, RCCP, TYPE 7, 1,500 m \emptyset DOUBLE, 115.2 m
 CAST-IN-PLACE REINFORCED CONCRETE END SECTIONS, STD 542121

SCALE
 HORIZONTAL: 1:100
 VERTICAL: 1:50

\$FILE\$

IL 255 (FAP 310), CULVERT CROSS SECTION

Rev. Sheet 5-28-09