


PLAN

Note:
 Wall offsets are measured from C. of Existing Kansas City Southern Railway track to the front face of the precast panels.
 Prior to placement of slopewall, adjust grading to meet C.I.P. coping to facilitate drainage along shoulder.

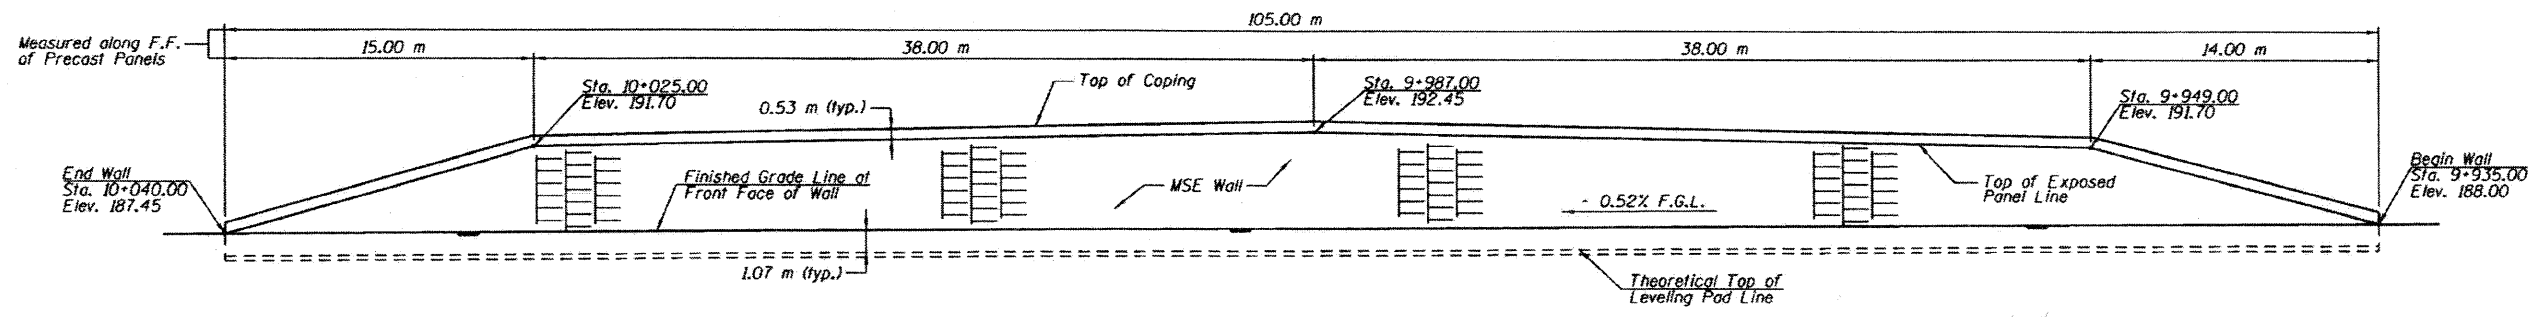

ELEVATION
 (Looking @ F.F. of Wall)

Note:
 F.F. = Front Face
 F.G.L. = Finished Grade Line

**PLAN AND ELEVATION
 MSE WALL
 FAP RTE 310 (IL RTE 255) OVER
 UNION PACIFIC & KANSAS CITY SOUTHERN R.R.
 SECTION 60-15VB-1 & 2
 MADISON COUNTY
 S.N. 060-0310 & 060-0311**

DESIGNED	RGD
CHECKED	WJF
DRAWN	MEC
CHECKED	RGD

SHEET NO. 2	F.A. RTE.	SECTION	COUNTY	TOTAL SHEETS	SHEET NO.
	310	60-15VB-1 & 2	MADISON	149	31B
4 SHEETS		CONTRACT NO.			
FED. ROAD DIST. NO.		ILLINOIS FED. AID PROJECT			