


10:52:31 AM

p:\00f.iles\000024\Railroad-Bridge\ROADPLANS\prof-ramp-c.dgn

NO.	ORIGINAL SURVEYED SURVEY PLOTTED	BY	DATE

NO.	FINAL SURVEYED SURVEY PLOTTED	BY	DATE

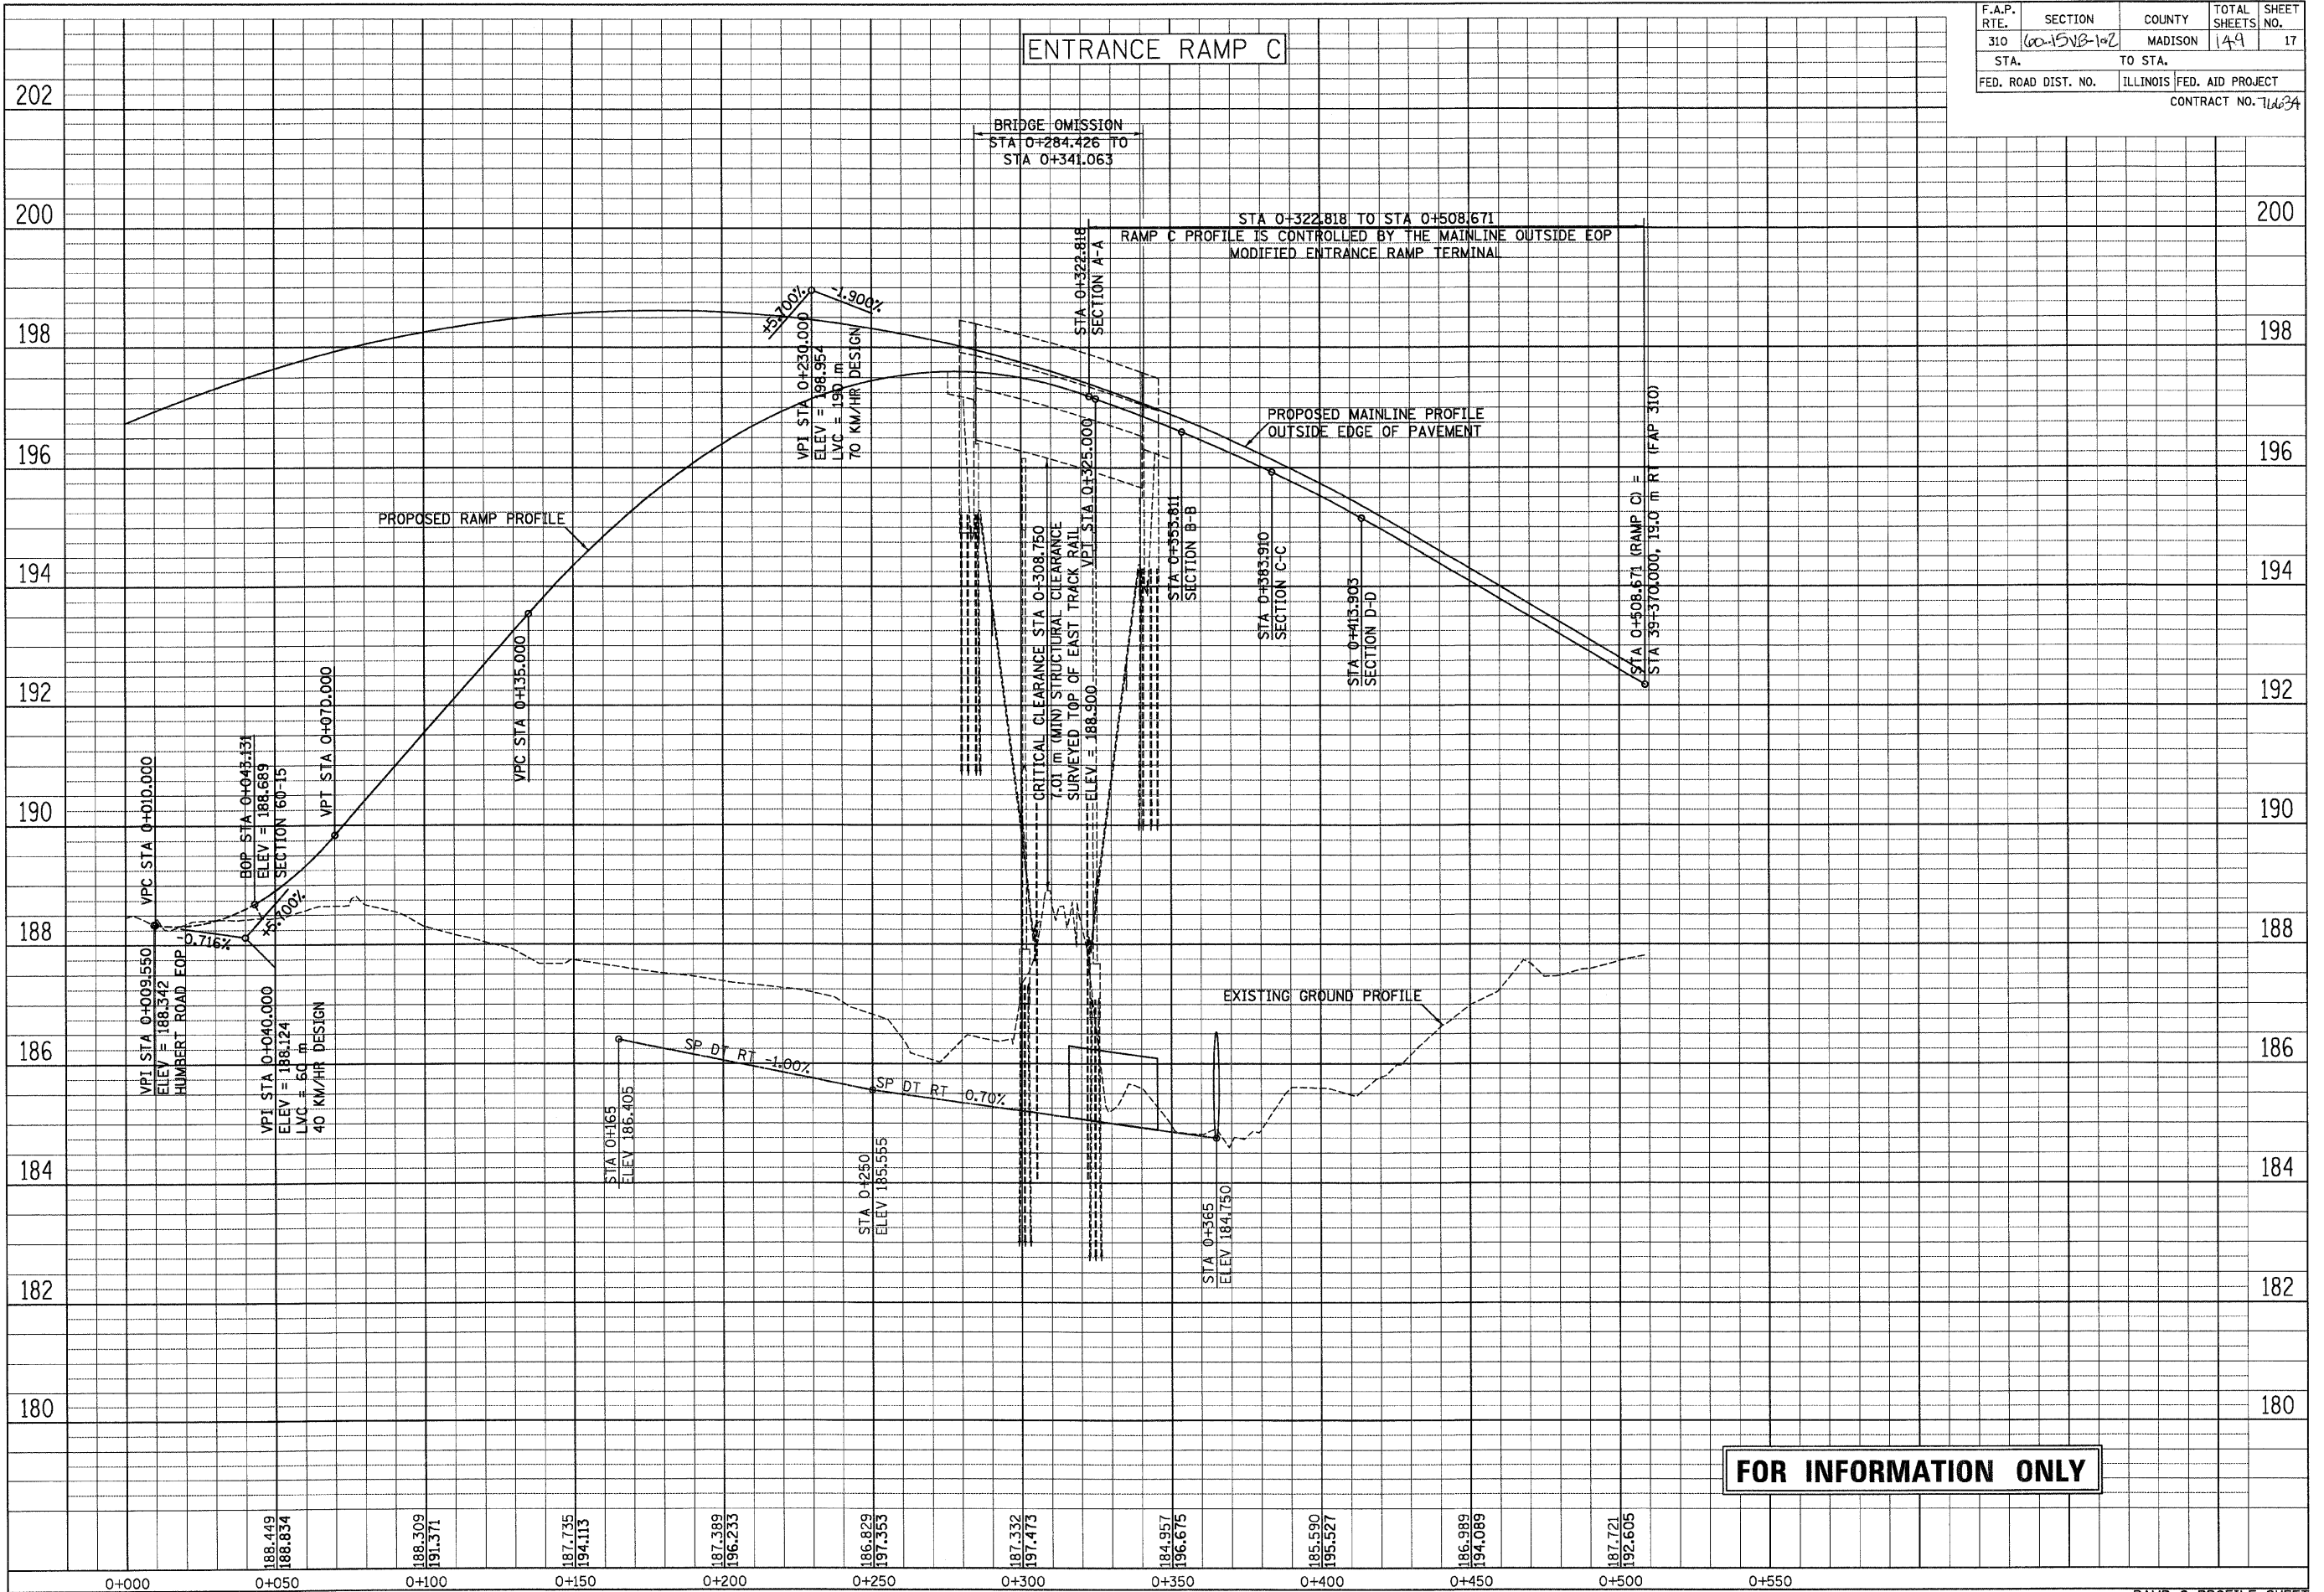

F.A.P. RTE.	SECTION	COUNTY	TOTAL SHEETS	SHEET NO.
310	60-15N8-102	MADISON	149	17
STA.		TO STA.		
FED. ROAD DIST. NO.		ILLINOIS	FED. AID PROJECT	
CONTRACT NO. TL634				

FOR INFORMATION ONLY