


5/7/2009 10:29:13 AM  
 p:\2007\1es\000024\rd\1r\ood-B-rd\ge\SN060-0310\appr\slabelev.dgn

ROUTE NO.	SECTION	COUNTY	SHEETS	SHEET NO.
S.B.L.	*	MADISON	149	41
F.A.P. 310				
FED. ROAD DIST. NO. 7	ILLINOIS	FED. AID PROJECT:		
		Contract #76634	* 60-15VB-1 & 2	

Notes:  
 See sheet #11 of 36 for Theoretical Grade Elevation Tables.  
 All offsets are in meters.  
 Offsets are measured perpendicular from  $\text{C}$  FAP 310 or from  $\text{C}$  Ramp C.  
 Offsets to the left are negative. Offsets to the right are positive.

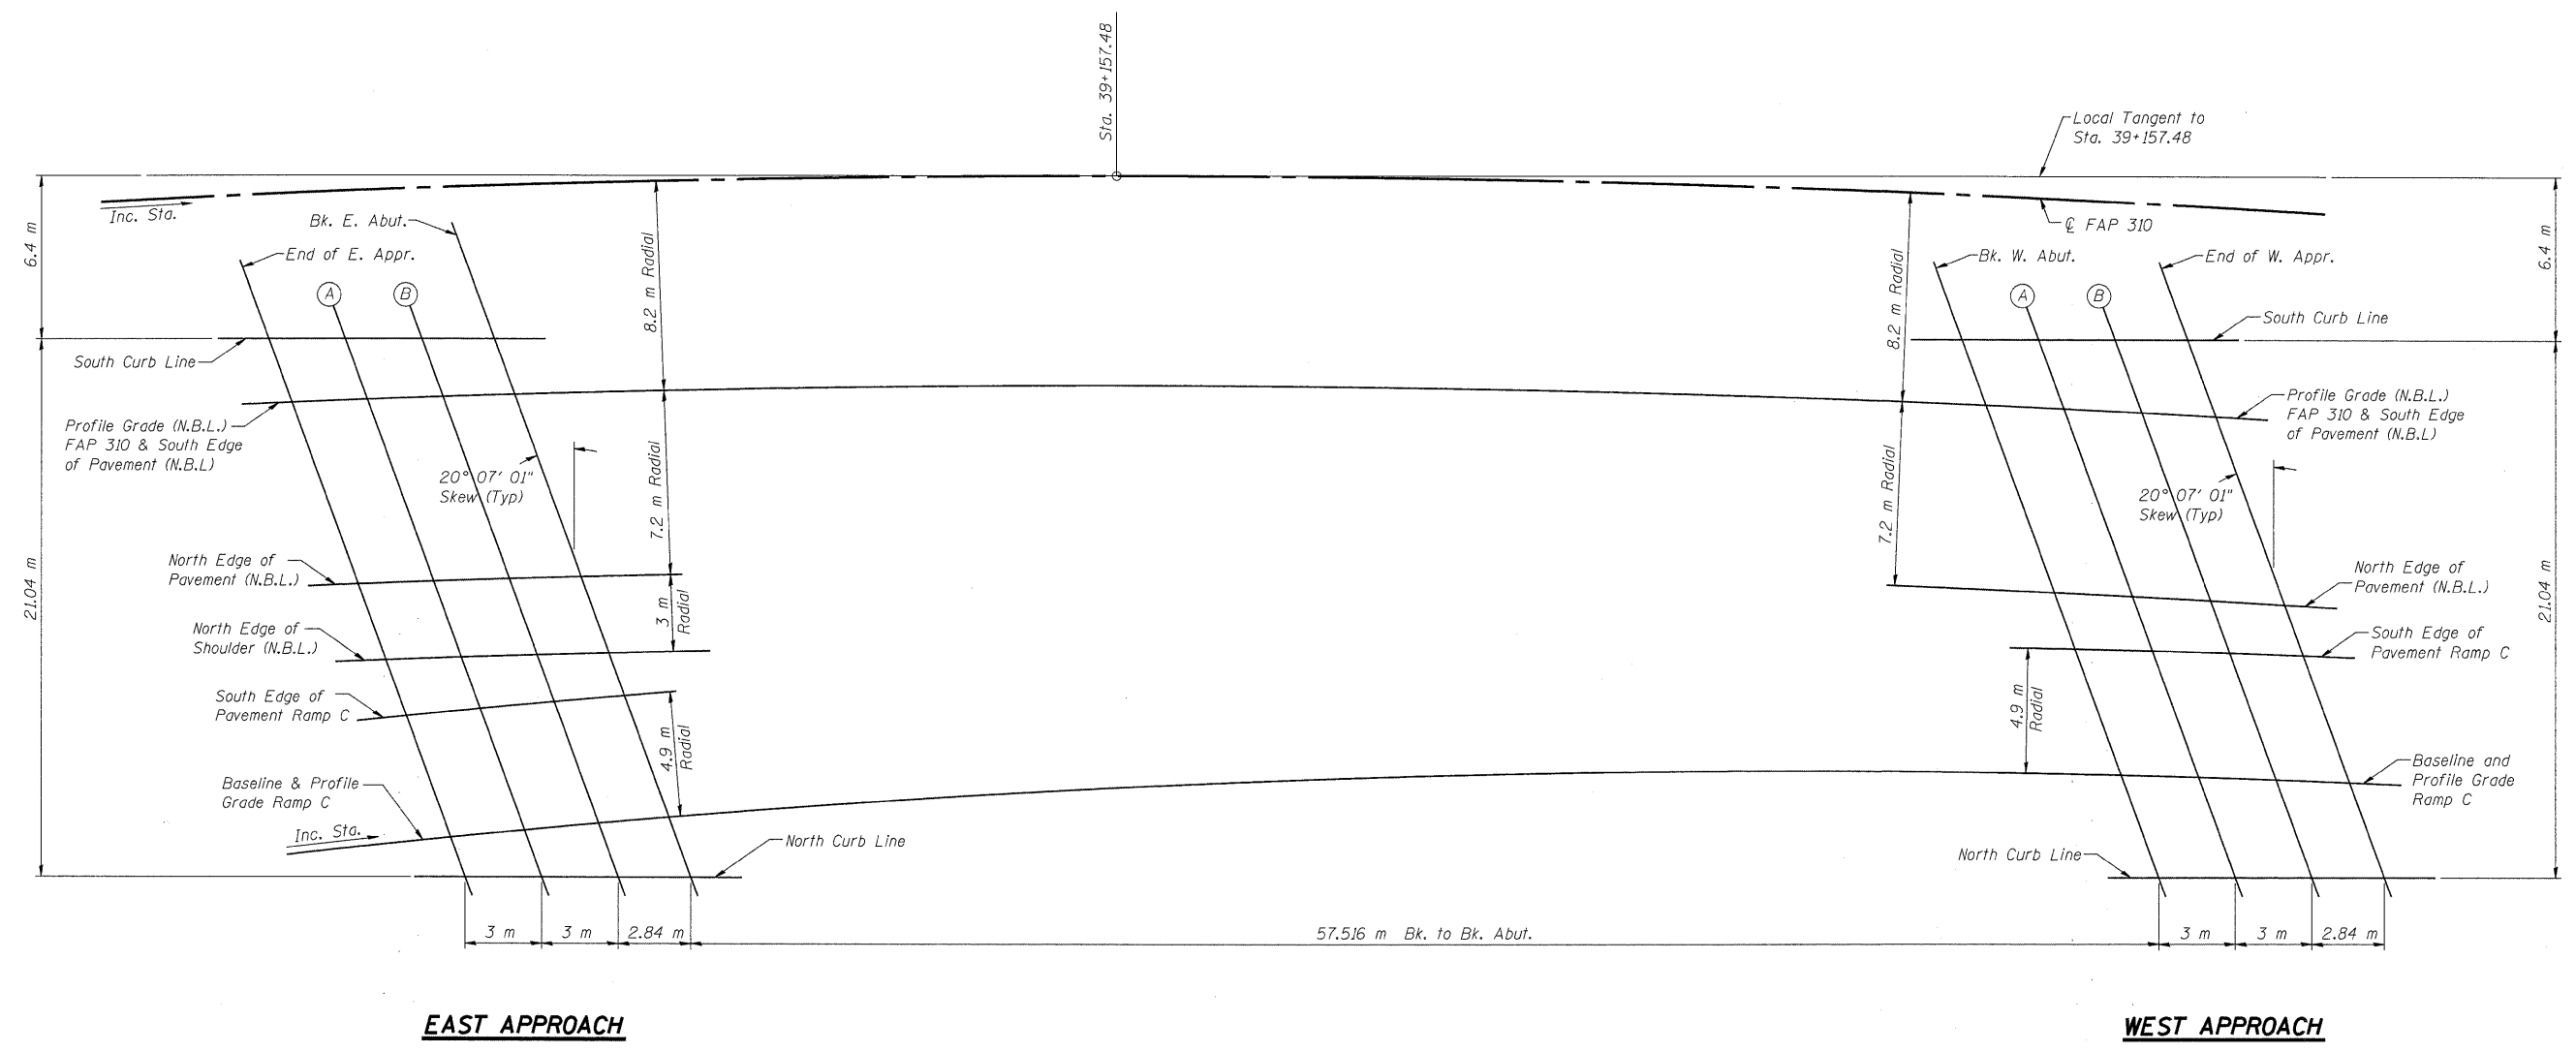

DESIGNED	ADL
CHECKED	WLW
DRAWN	KTH
CHECKED	WLW

**TOP OF APPROACH SLAB ELEVATIONS**  
**FAP RTE. 310 (IL RTE. 255) NB & RAMP C OVER**  
**UNION PACIFIC & KANSAS CITY SOUTHERN R.R.**  
**SECTION 60-15VB-1 & 2**  
**MADISON COUNTY**  
**STATION 39+160.297**  
**STRUCTURE NUMBER 060-0310**

Klingner & Assoc., P.C.