


10:56:58 AM


ps:\001\es\000024\road\Brdge\SN060-031\superstructures.dgn

ROUTE NO.	SECTION	COUNTY	SHEETS	SHEET	SHEET NO. 17
P.A.P. 310	*	MADISON	149	84	45 SHEETS
FED. ROAD DIST. NO. 7	ILLINOIS	FED. AID PROJECT			


Contract #76634  
\*60-15VB-1 & 2

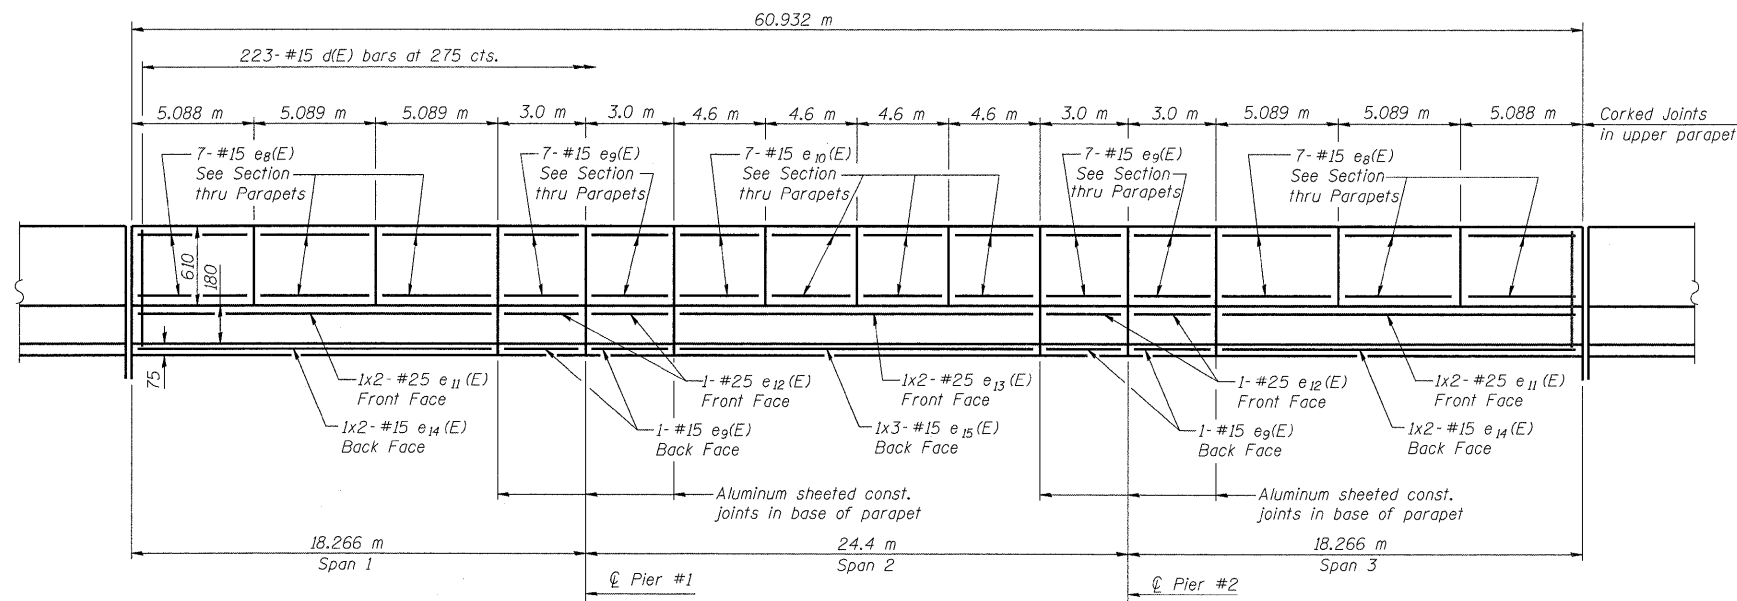

**INSIDE ELEVATION OF NORTH PARAPET**

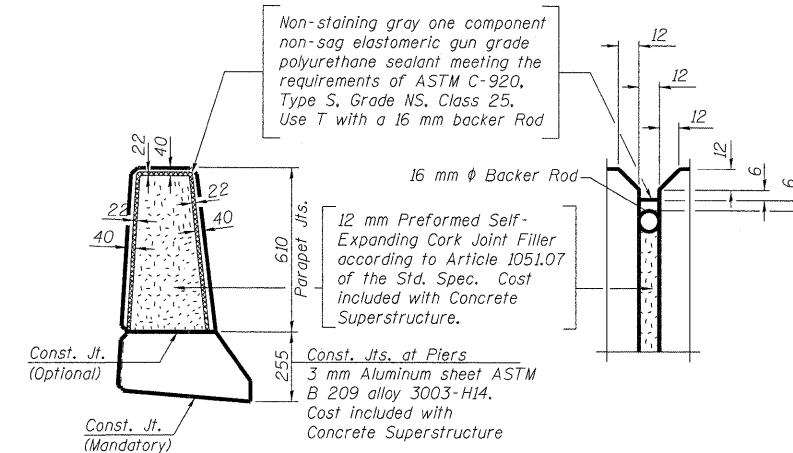

**PARAPET JOINT DETAILS**

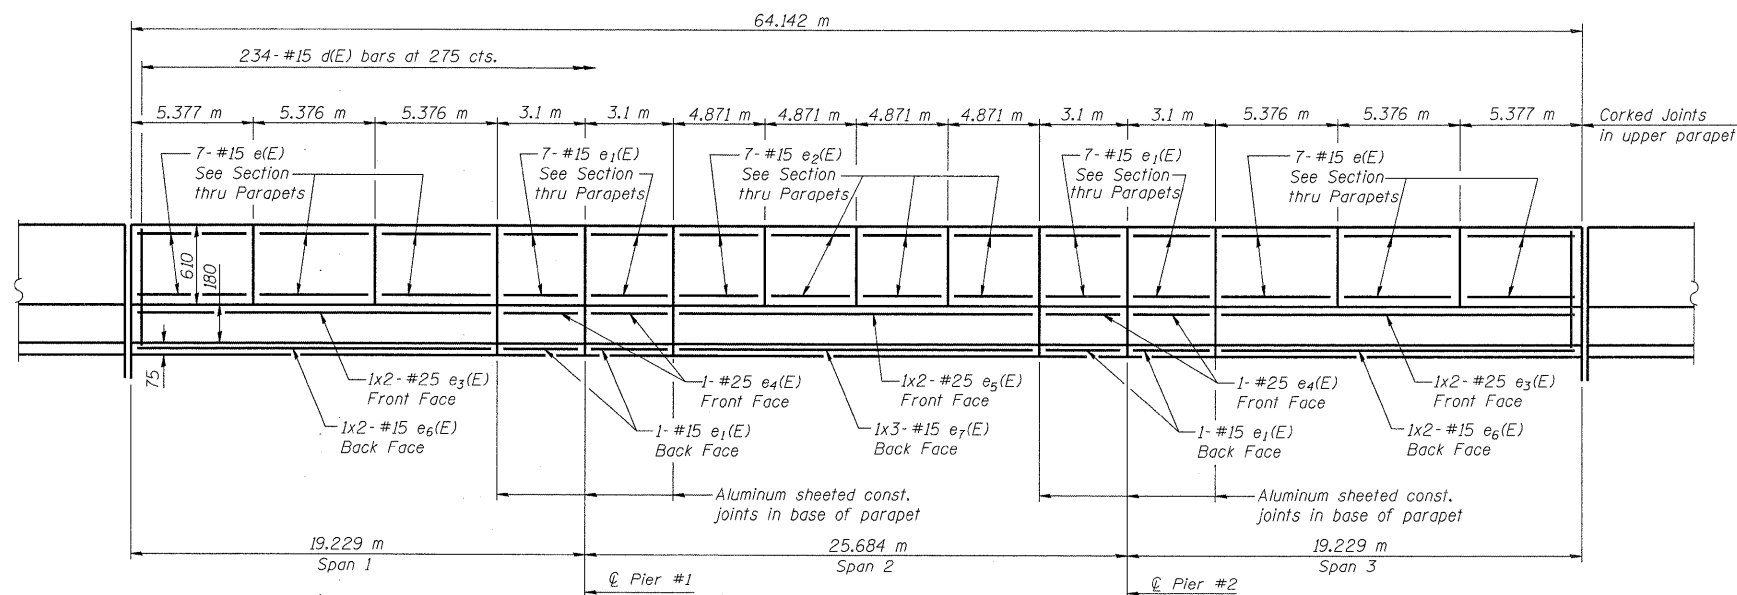

**INSIDE ELEVATION OF SOUTH PARAPET**

**MIN. BAR LAPS**

- #15 bars = 640
- #20 bars = 790
- #25 bars = 1.32 m

DESIGNED	ADL
CHECKED	WLW
DRAWN	KTH
CHECKED	WLW

**SUPERSTRUCTURE DETAILS**  
**FAP RTE. 310 (IL RTE. 255) SB & RAMP D OVER**  
**UNION PACIFIC & KANSAS CITY SOUTHERN R.R.**  
**SECTION 60-15VB-1 & 2**  
**MADISON COUNTY**  
**STATION 39+160.297**  
**STRUCTURE NUMBER 060-0311**

Klingner & Assoc., P.C.