


F.A.P. RTE.	SECTION	COUNTY	TOTAL SHEETS	SHEET NO.
310	60-151B-102	MADISON	149	121
STA.	TO STA.			
FED. ROAD DIST. NO.	ILLINOIS	FED. AID PROJECT		
CONTRACT NO.: 76234				

2:51:14 PM

FINAL SURVEY PLOTTED	DATE
NO.	
SURVEYED	BY
PLOTTED	
AREAS CHECKED	
NOTE BOOK TEMPLATE	
NO.	

ORIGINAL SURVEY PLOTTED	DATE
NO.	
SURVEYED	BY
PLOTTED	
AREAS CHECKED	
NOTE BOOK TEMPLATE	
NO.	

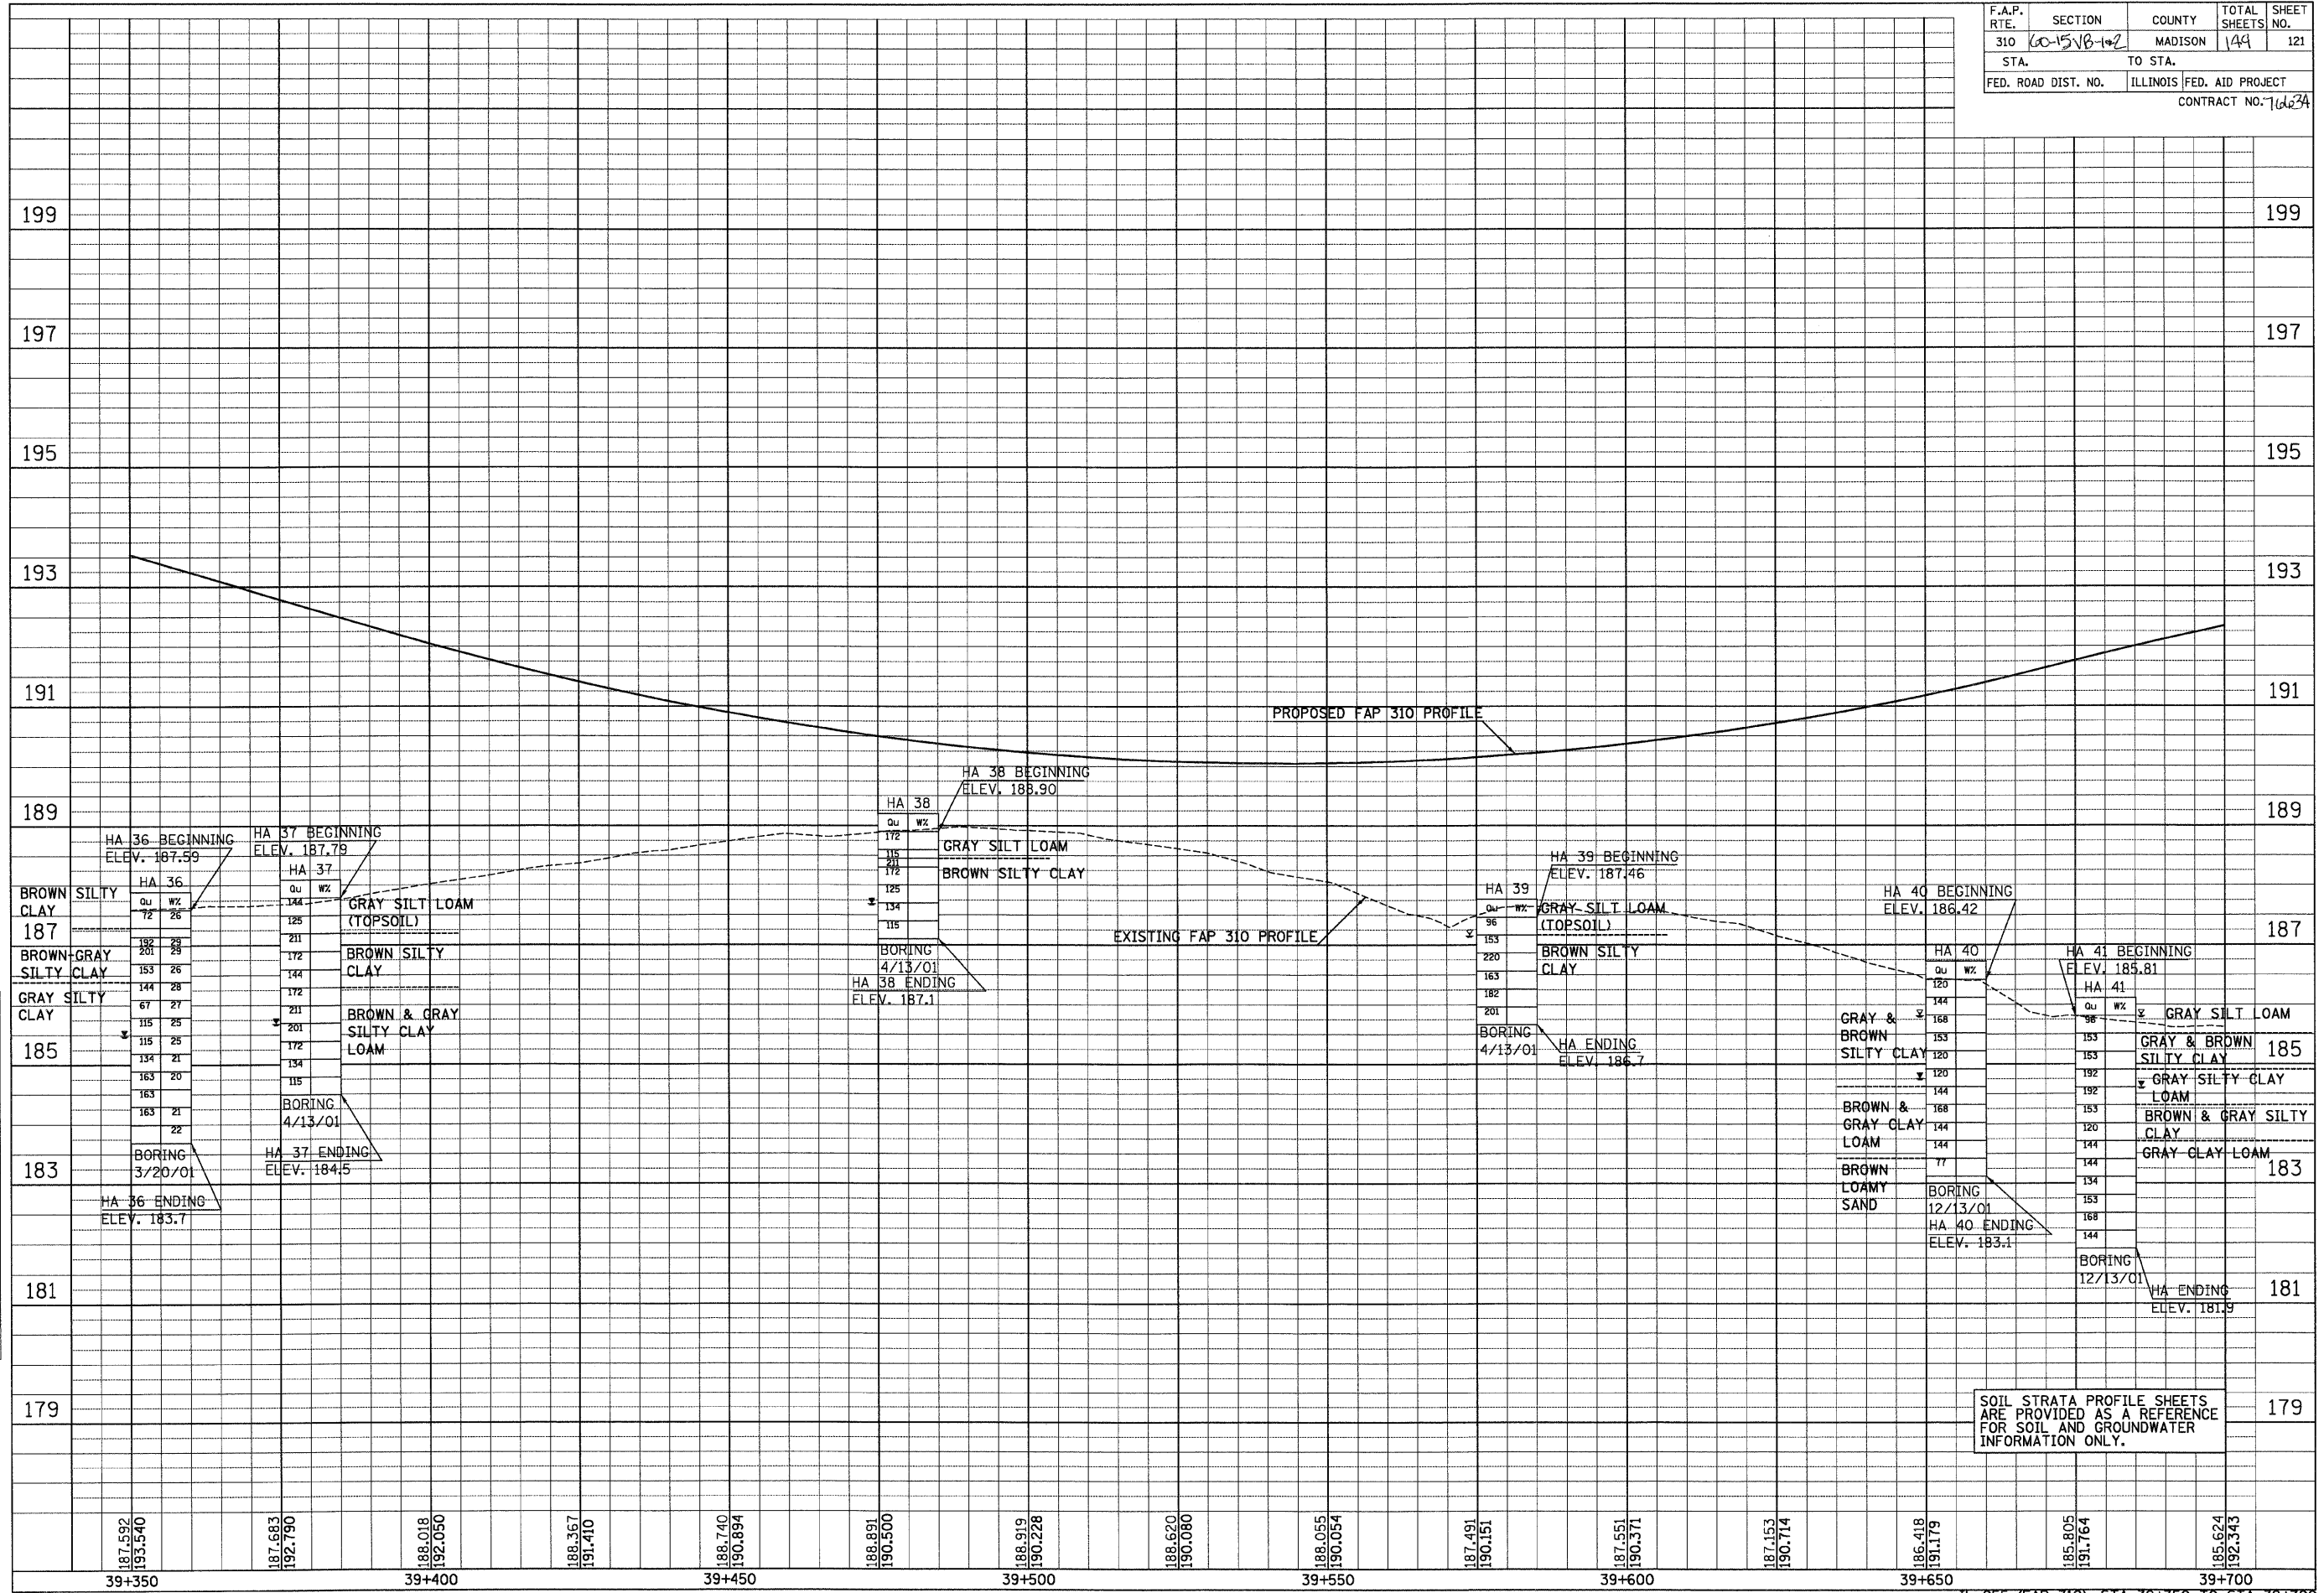

I:\es\000024\rd\Railroad-BrIDGE\ROADPLANS\SS-prof\1e015a13.dgn