


F.A.P. RTE.	SECTION	COUNTY	TOTAL SHEETS	SHEET NO.
310	60-15VB-1	MADISON	149	122
STA.		TO STA.		
FED. ROAD DIST. NO.		ILLINOIS FED. AID PROJECT		
CONTRACT NO. 76634				

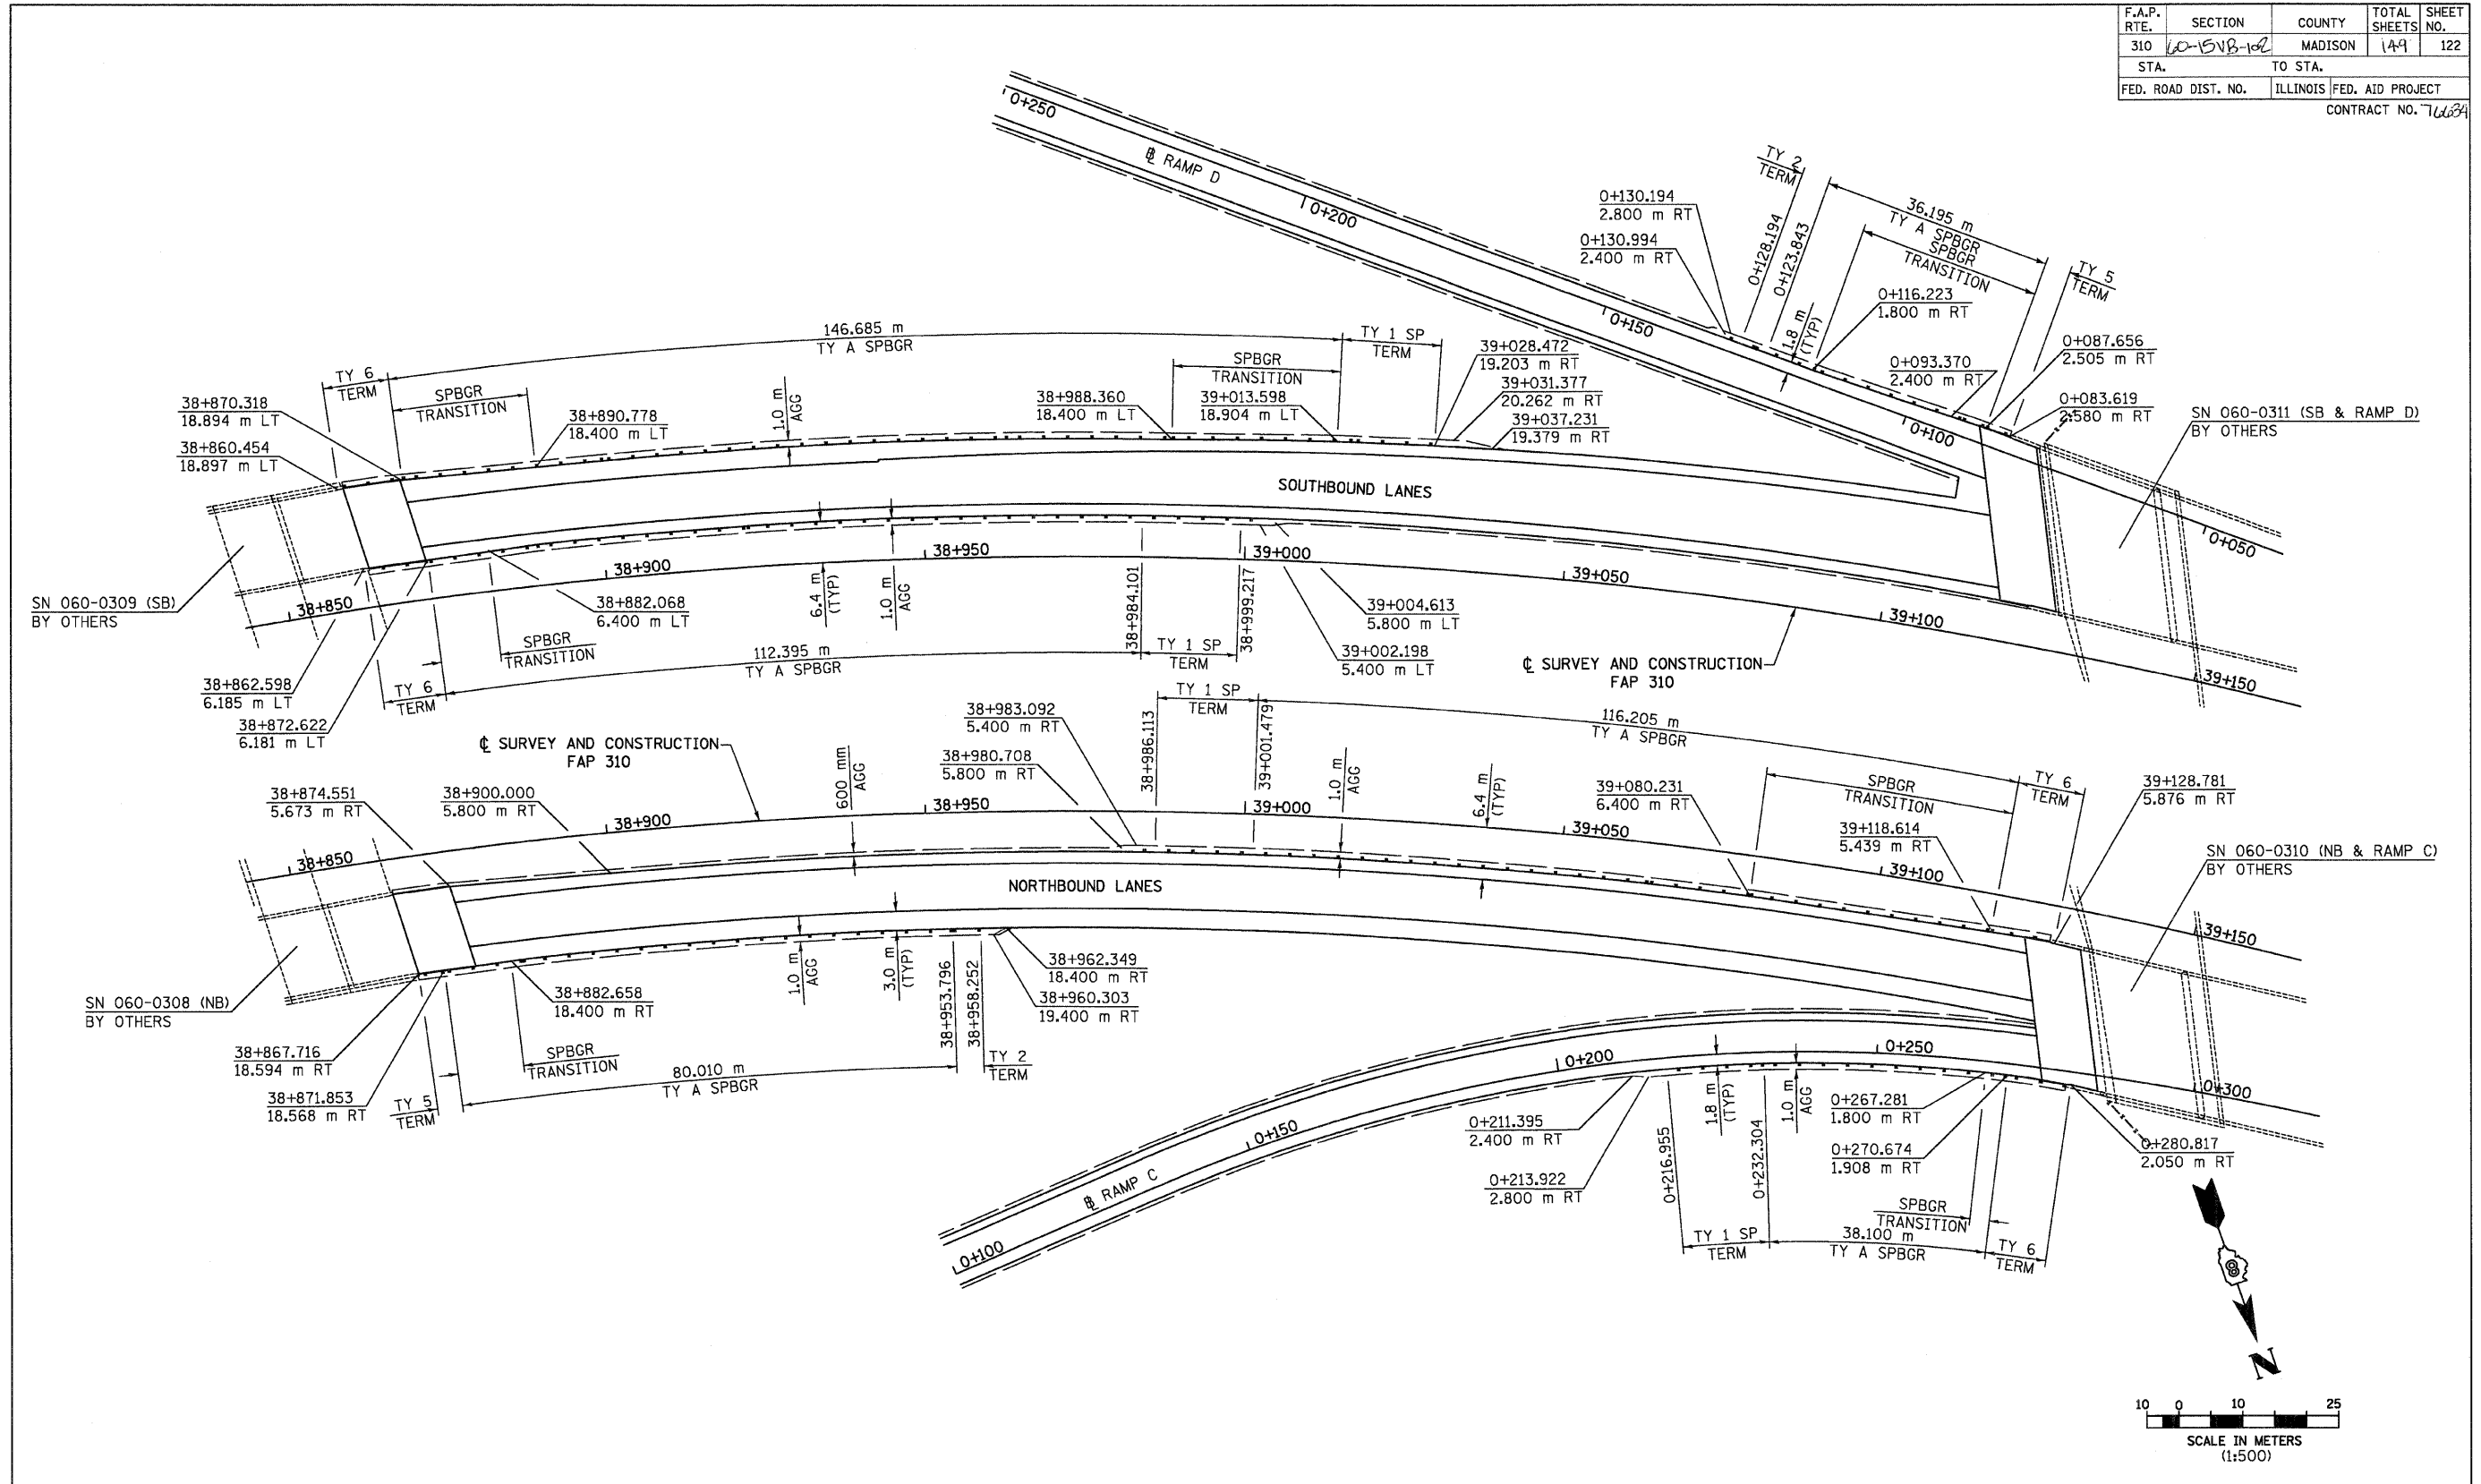

FOR INFORMATION ONLY

REVISIONS	
NAME	DATE

ILLINOIS DEPARTMENT OF TRANSPORTATION
 GUARDRAIL & SHOULDER WIDENING
 FAP 310 (IL 255)
 SECTION 60-15VB-1 & 2
 MADISON COUNTY
 DRAWN BY EBB
 CHECKED BY
 DATE