


12/15/2008

p:\081111\0000024\Road\Road-Dr-dge\ROAD\PLANS\stf AP 310.dgn

FINAL SURVEY NOTE BOOK NO.	BY	DATE

ORIGINAL SURVEY NOTE BOOK NO.	BY	DATE

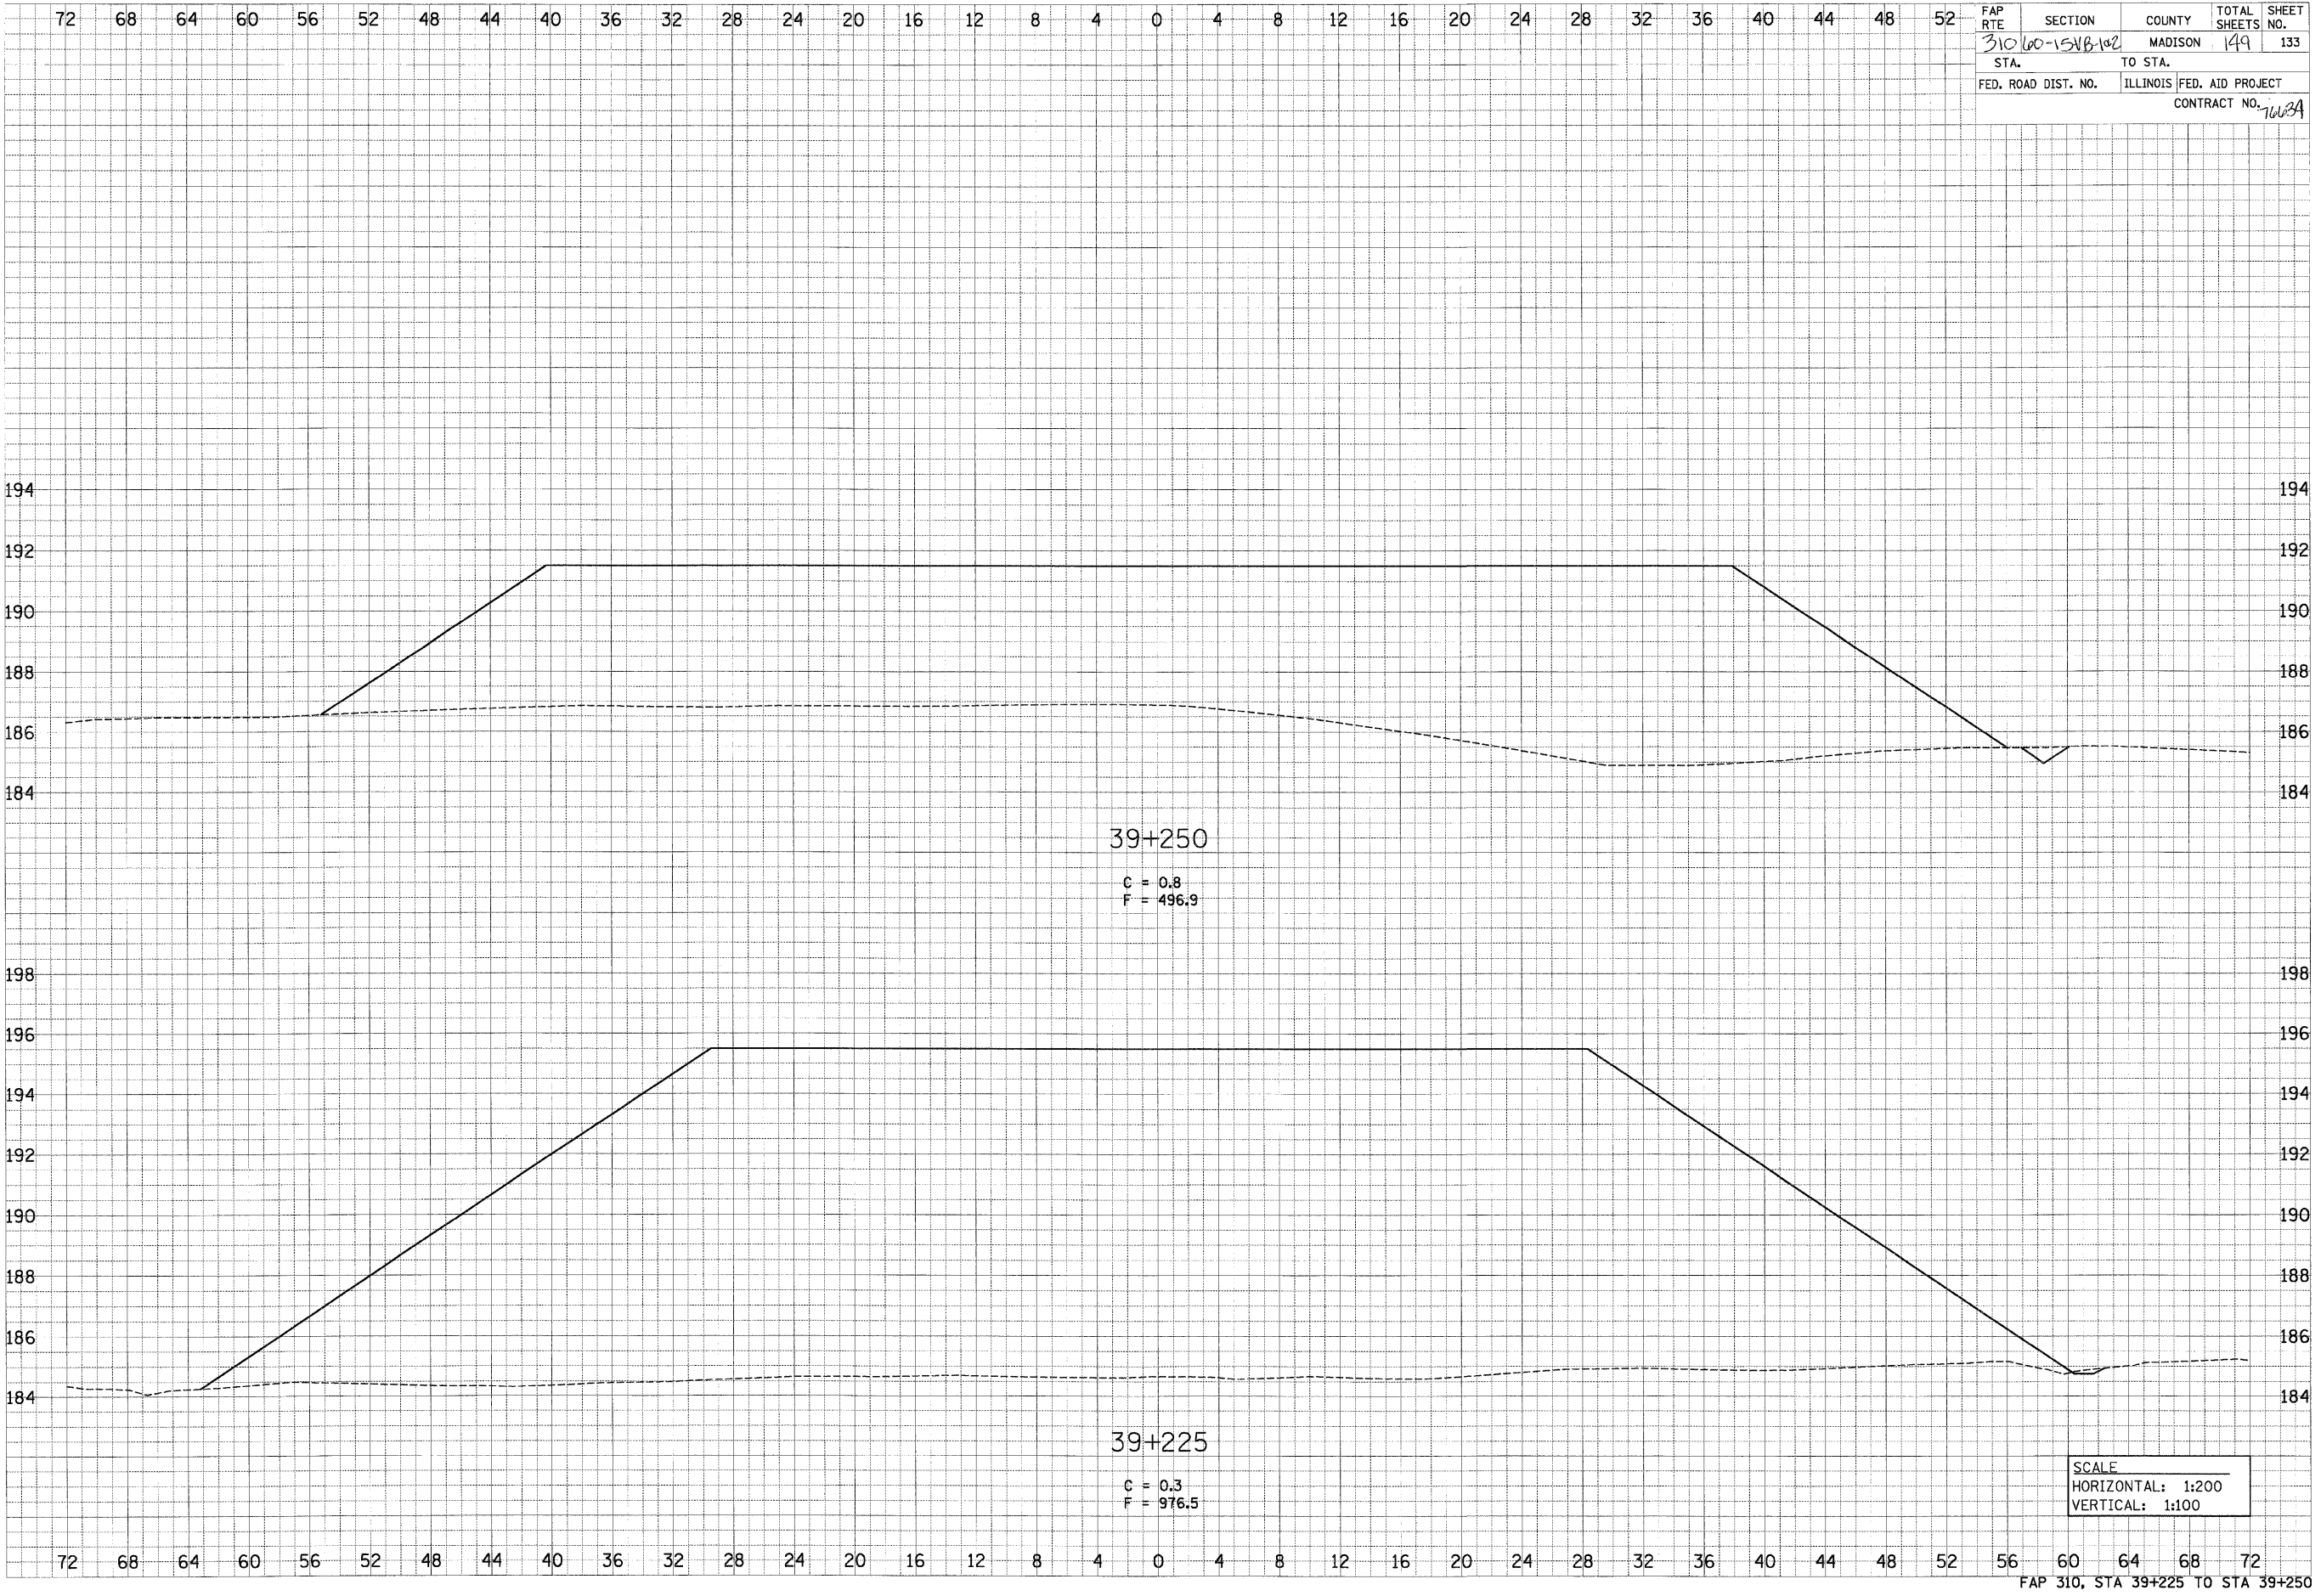

FAP RTE	SECTION	COUNTY	TOTAL SHEETS	SHEET NO.
310	60-1518-102	MADISON	149	133
STA.	TO STA.	ILLINOIS FED. AID PROJECT		
FED. ROAD DIST. NO.	ILLINOIS FED. AID PROJECT		CONTRACT NO. 762A	

FAP 310, STA 39+225 TO STA 39+250