


12/15/2008

p:\20711.es\000024\rd\road\road\roadplans\accessroad.dgn

FINAL SURVEY NO.	DATE
REVISIONS	BY
PLOTTED	
TEMPLATE	
AREAS CHECKED	

ORIGINAL SURVEY NO.	DATE
REVISIONS	BY
PLOTTED	
TEMPLATE	
AREAS CHECKED	

FAP RTE	SECTION	COUNTY	TOTAL SHEETS	SHEET NO.
310	60-158B-102	MADISON	149	141
STA.	TO STA.		ILLINOIS FED. AID PROJECT	
FED. ROAD DIST. NO.		CONTRACT NO. 7663A		

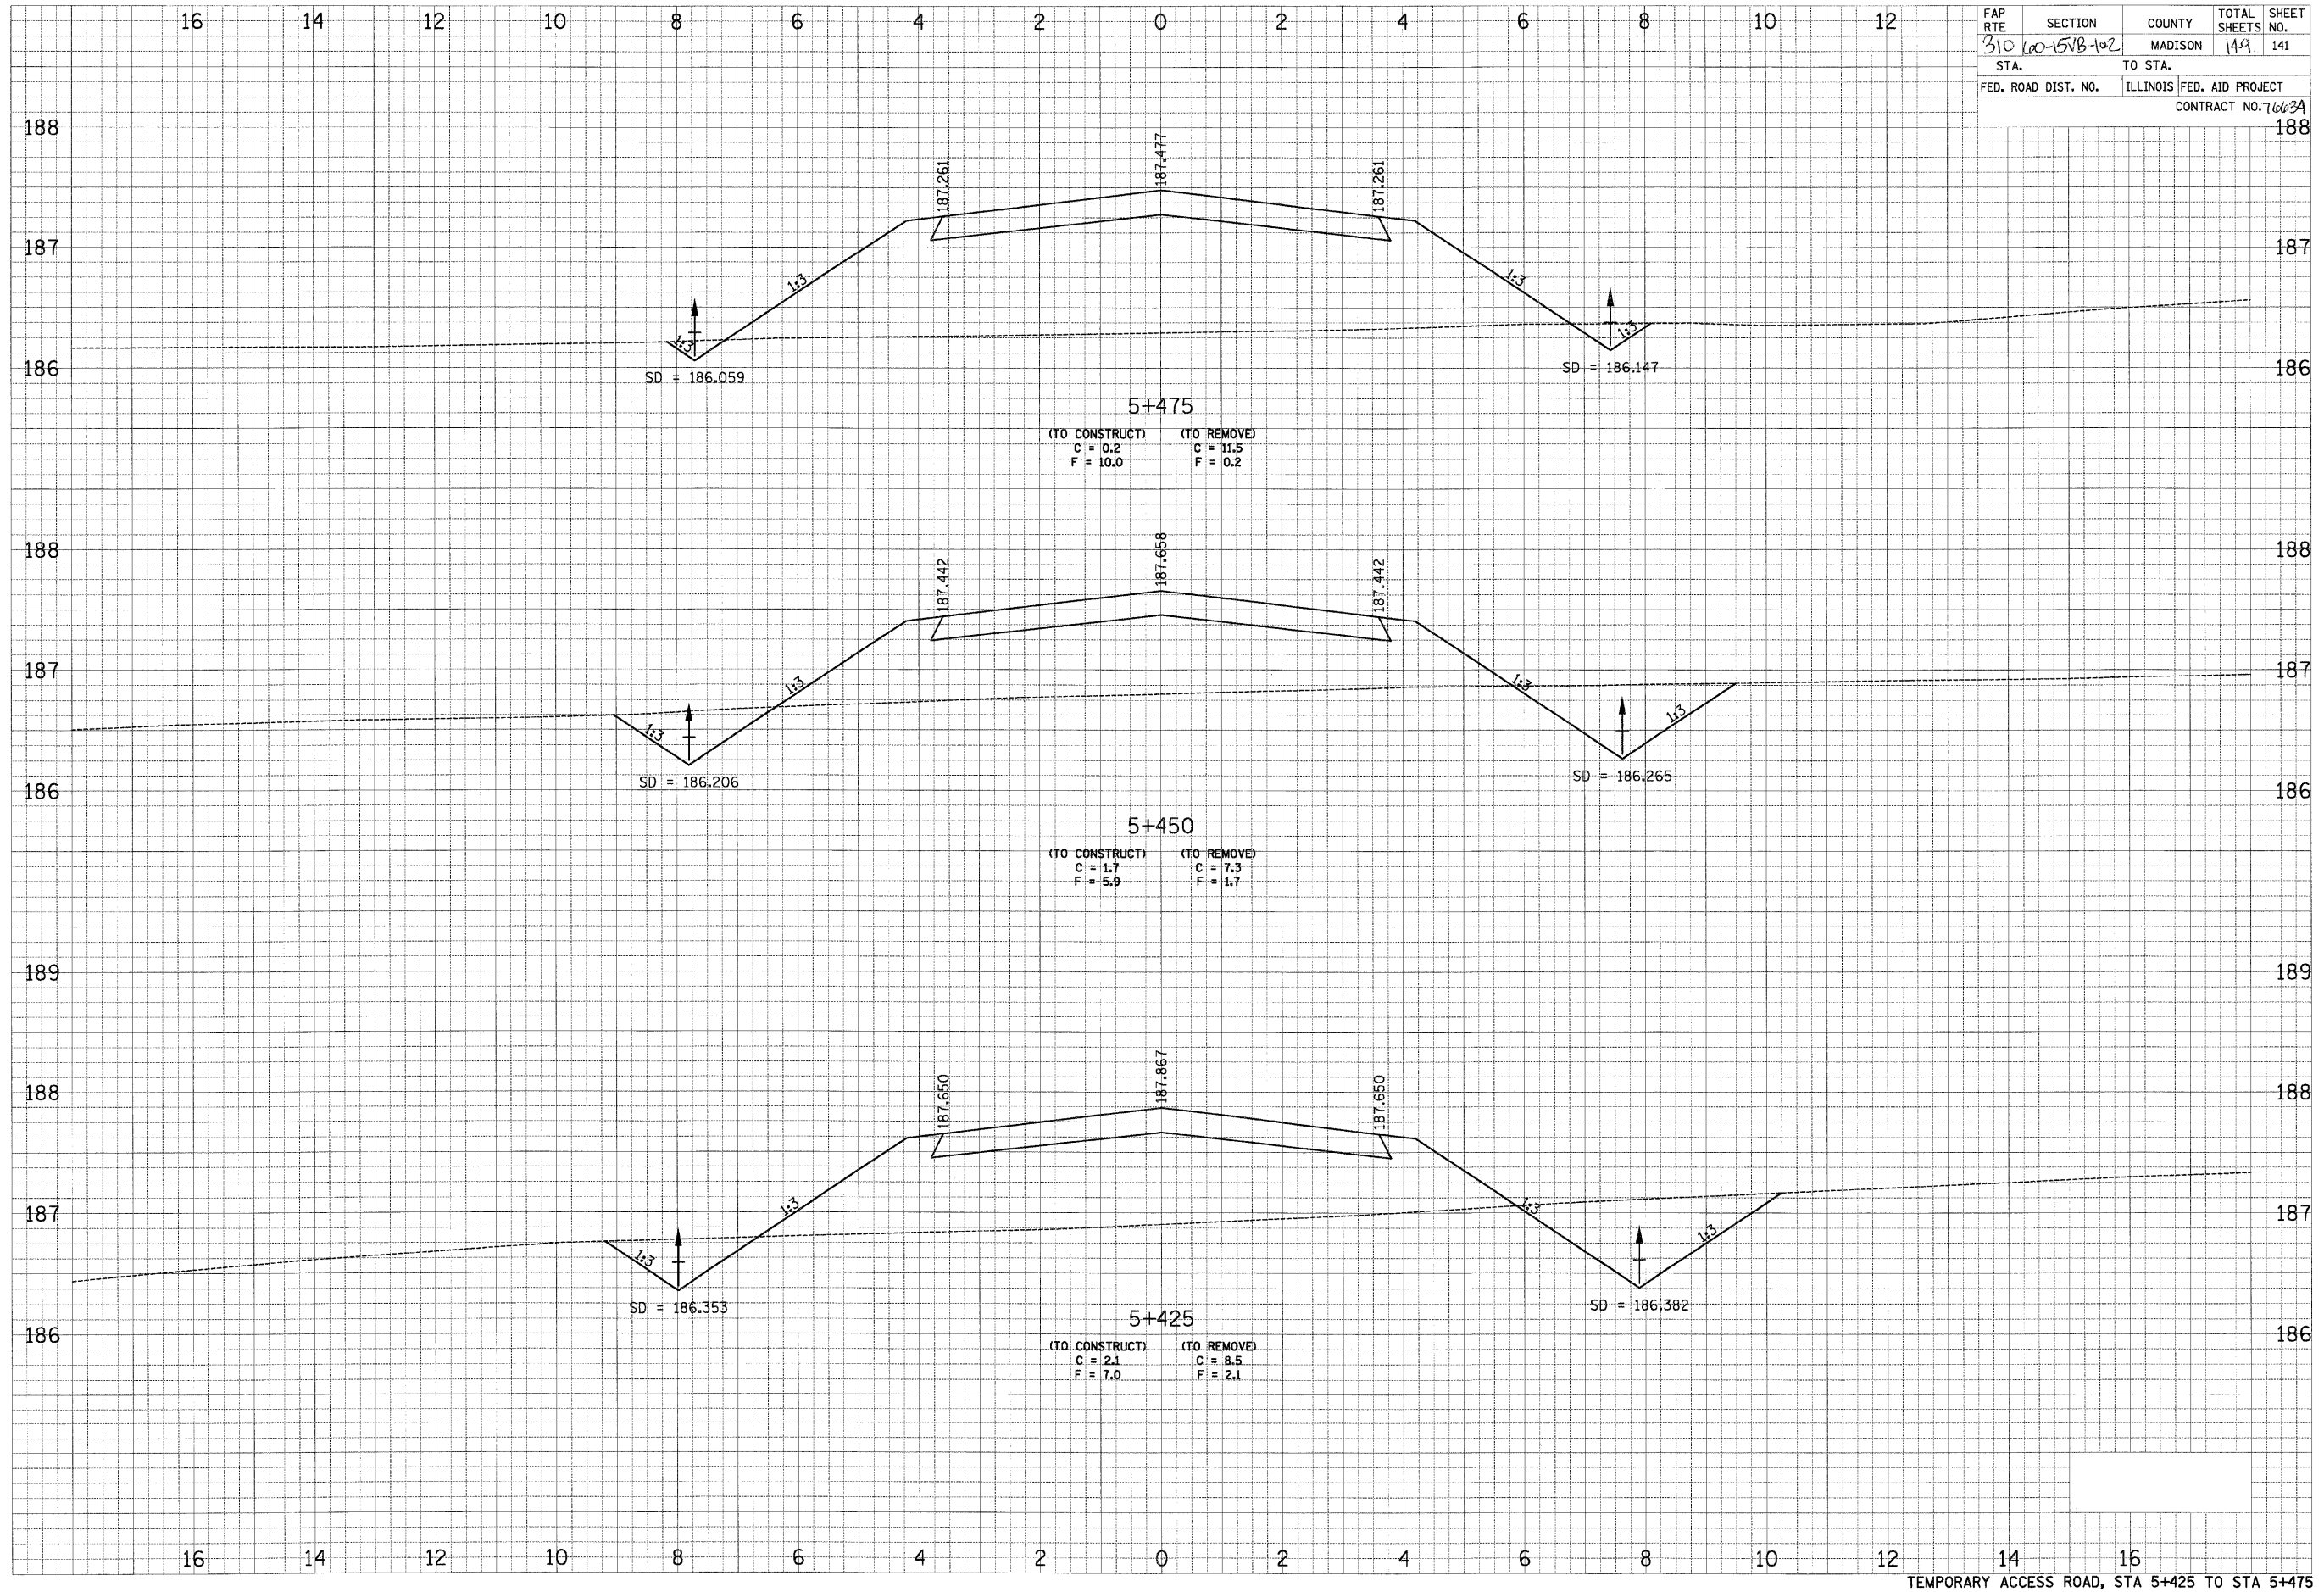

TEMPORARY ACCESS ROAD, STA 5+425 TO STA 5+475