


12/15/2008

p:\0611ea\000024\0611road-B-1dga\ROADPLANS\RAILROAD.dgn

FINAL	SURVEY	DATE
SHEET	PLOTTED	BY
NO.	TEMPLATE	
	AREAS CHECKED	

ORIGINAL	SURVEY	DATE
SHEET	PLOTTED	BY
NO.	TEMPLATE	
	AREAS CHECKED	

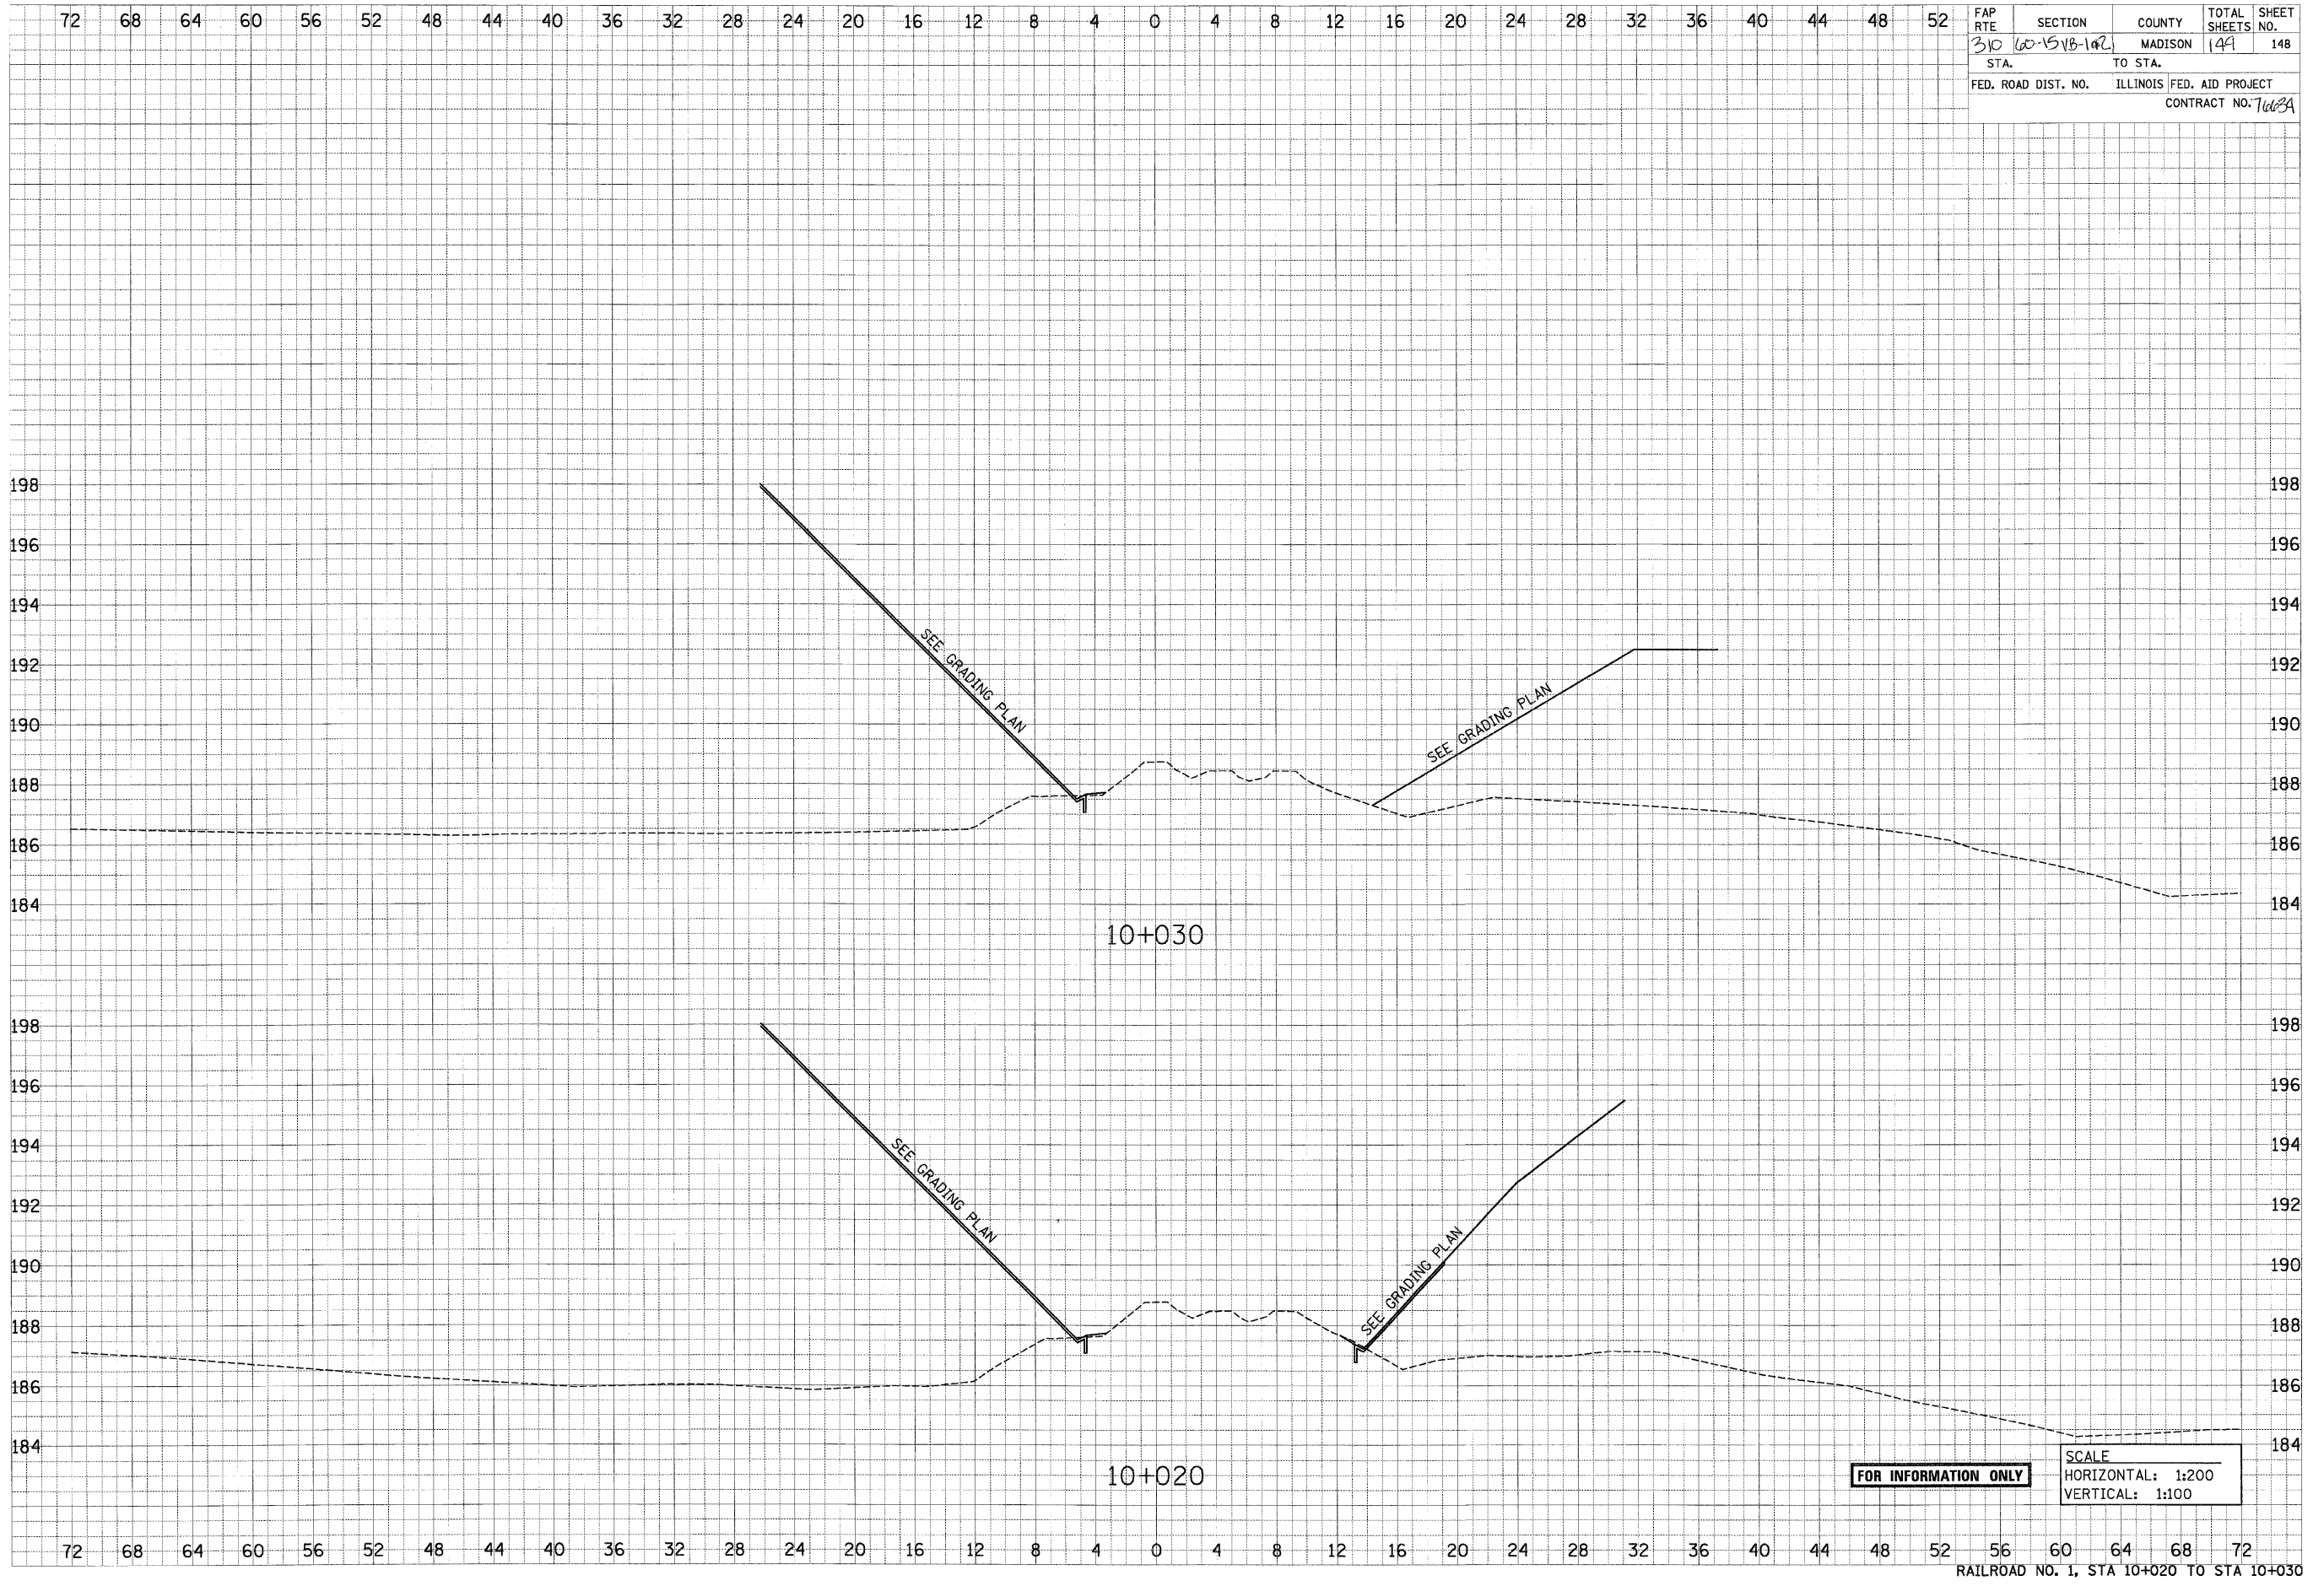

FAP	SECTION	COUNTY	TOTAL SHEETS	SHEET NO.
RTE	310 (60-1518-102)	MADISON	149	148
STA.	TO STA.			
FED. ROAD DIST. NO.	ILLINOIS	FED. AID PROJECT		
CONTRACT NO. 7603A				

RAILROAD NO. 1, STA 10+020 TO STA 10+030