
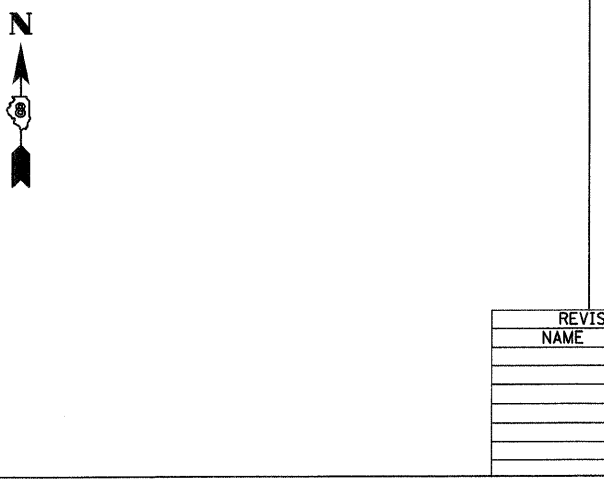
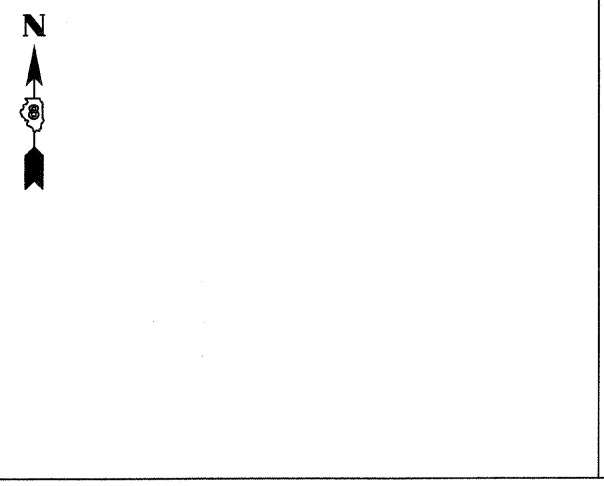
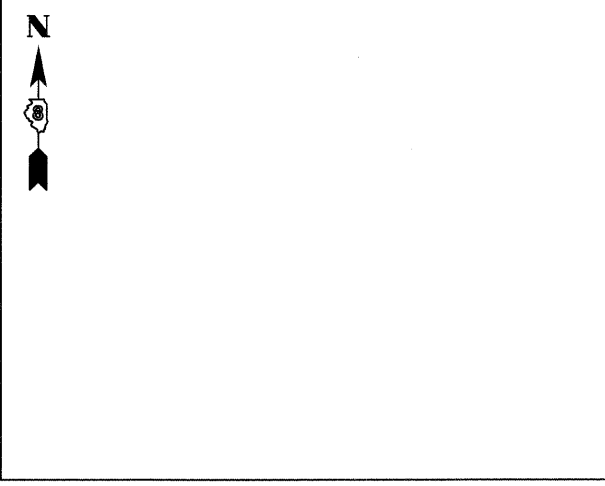
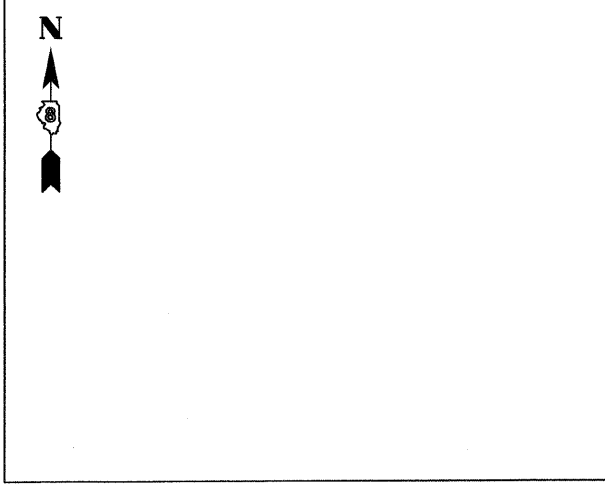
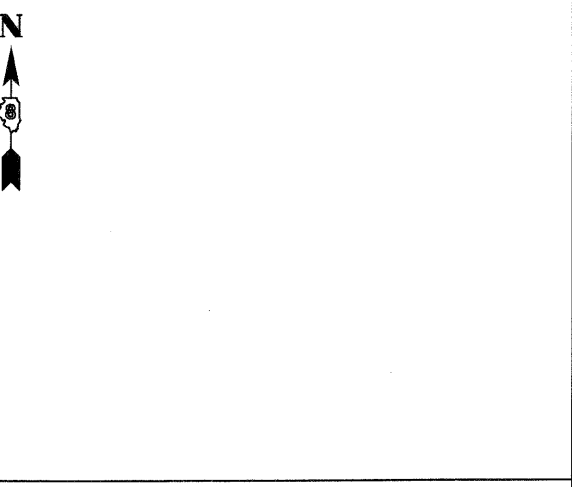
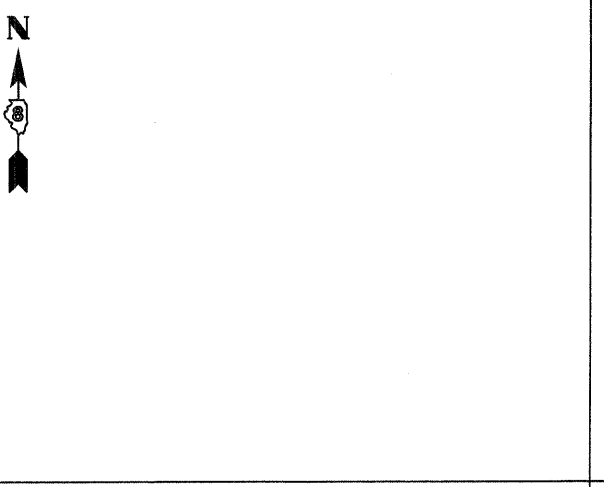
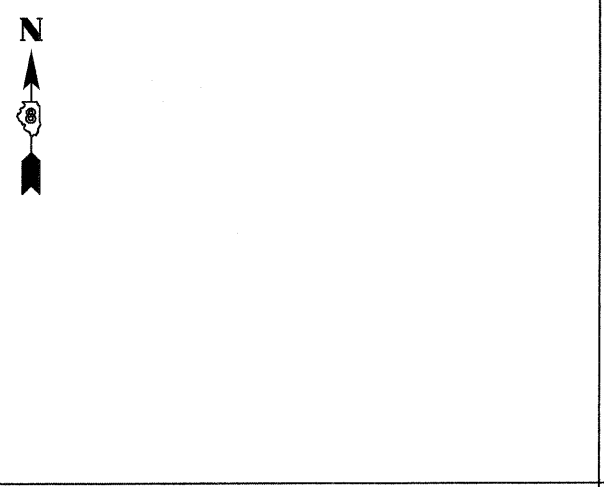
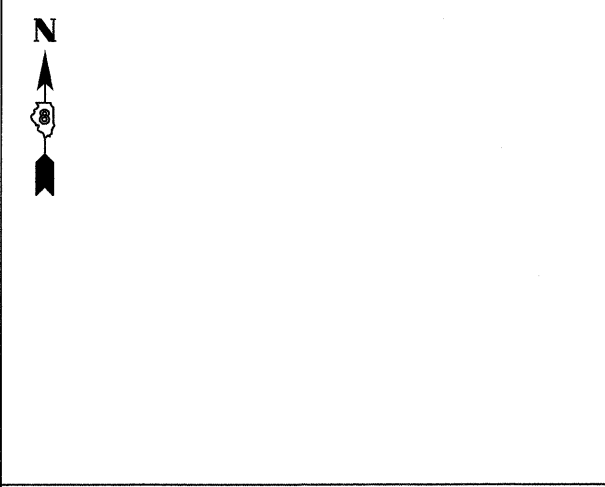
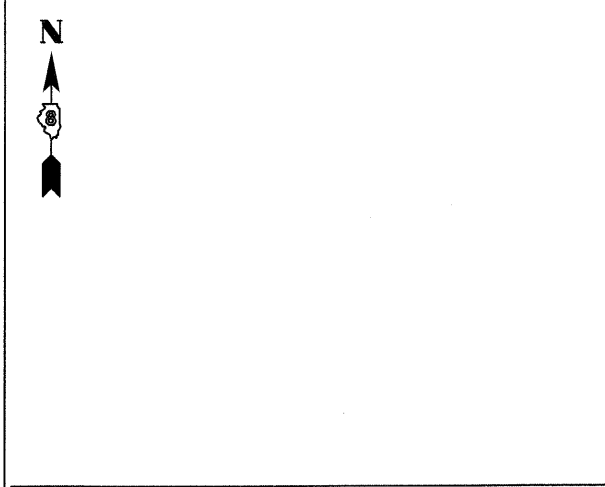
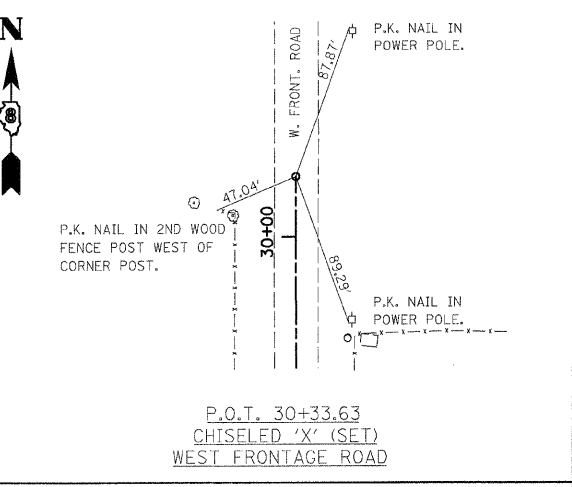
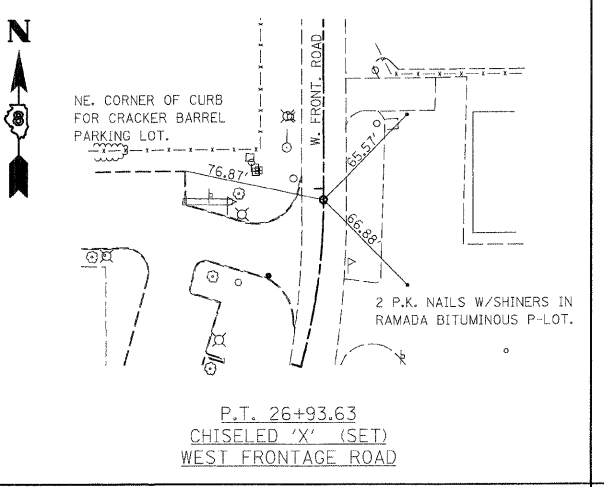
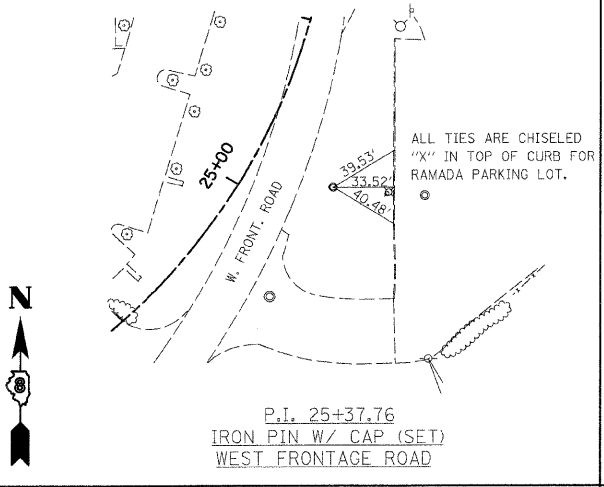
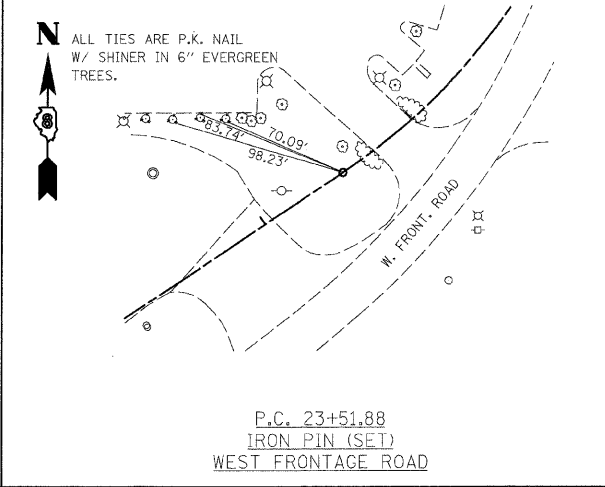
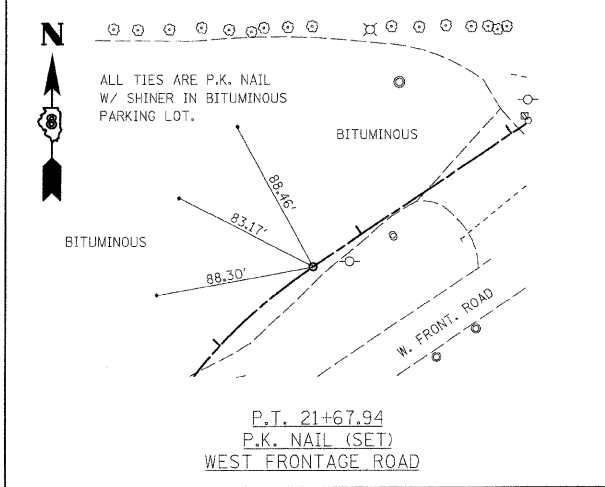
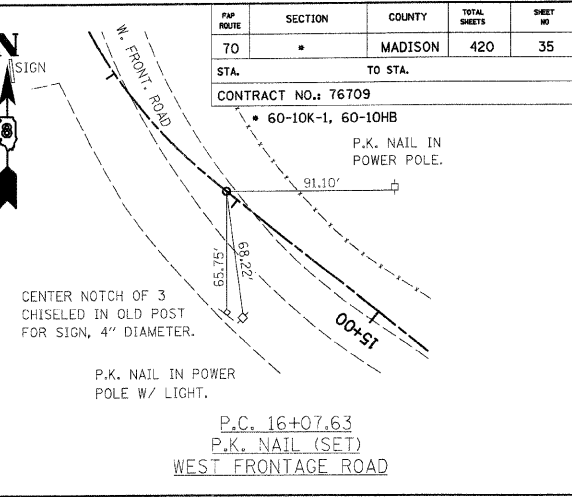
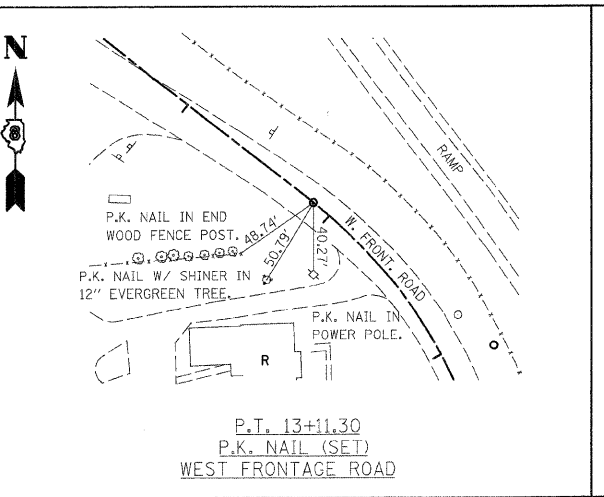
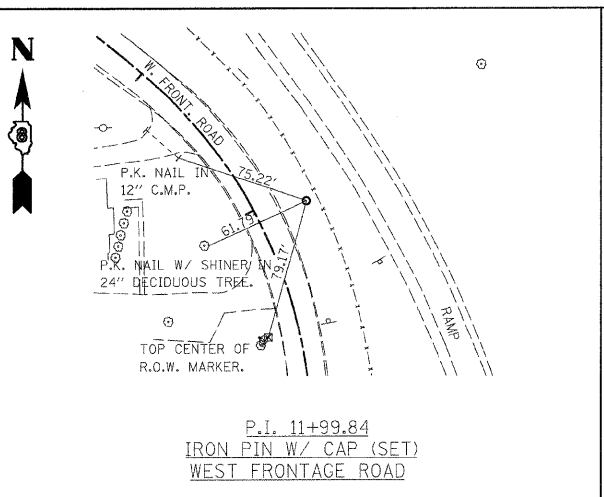
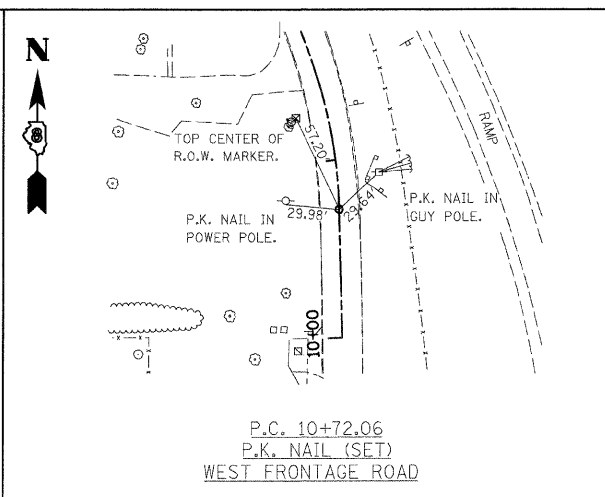


FMP ROUTE	SECTION	COUNTY	TOTAL SHEETS	SHEET NO
70	•	MADISON	420	35
STA.	TO STA.			
CONTRACT NO.: 76709				
• 60-10K-1, 60-10HB				

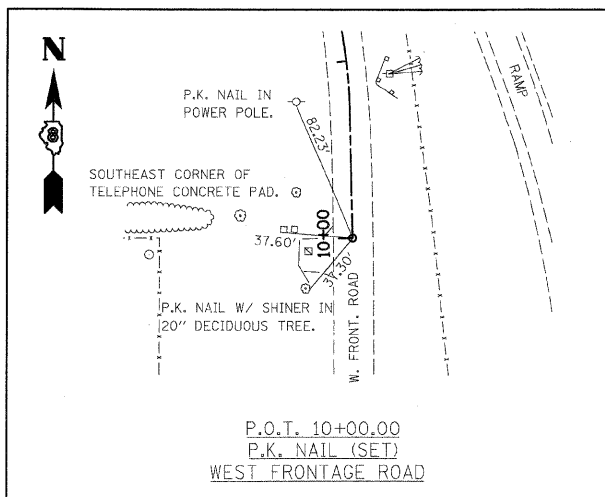

REVISIONS	
NAME	DATE

ILLINOIS DEPARTMENT OF TRANSPORTATION
ALIGNMENTS, TIES AND BENCHMARKS

FAI ROUTE 70
SECTION 60-10K-1, 60-10HB
MADISON COUNTY

DRAWN BY: HJB
PLOT DATE: *DATE-TIME*

PLAN	SURVEYED	DATE
NOTE BOOK	ALIGNED	
NO.	CHECKED	
	BY	
	FILE NAME	

SCALE: 1"=40'
SHEET SPEC: 24x36"
REF: 24x36" 100-491