
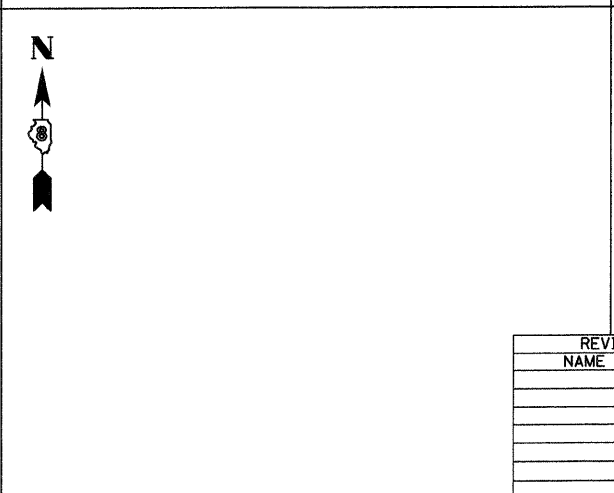
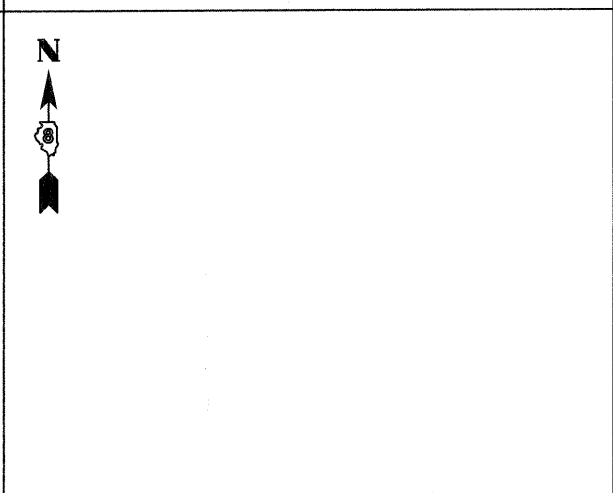
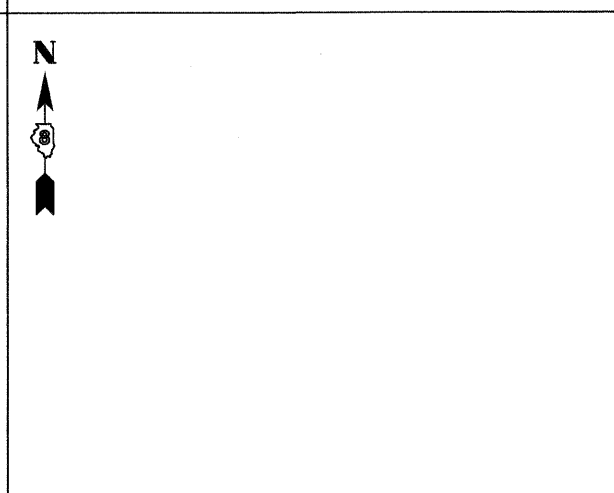
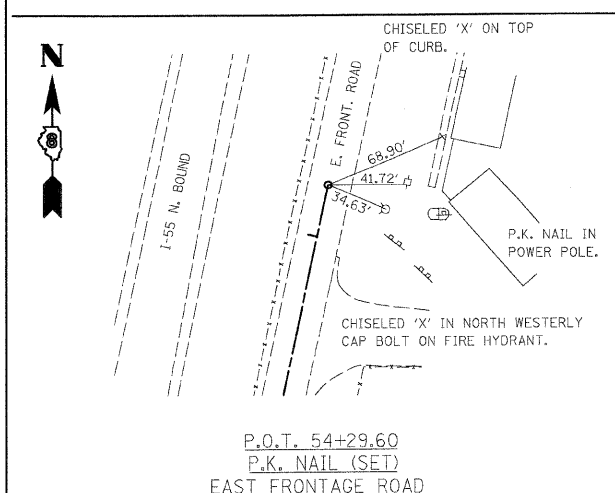
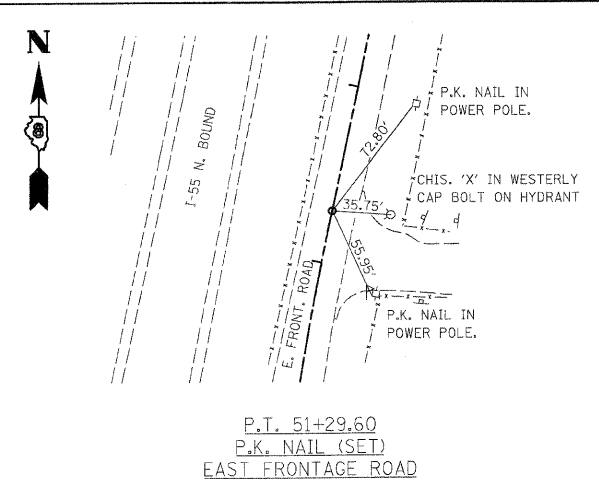
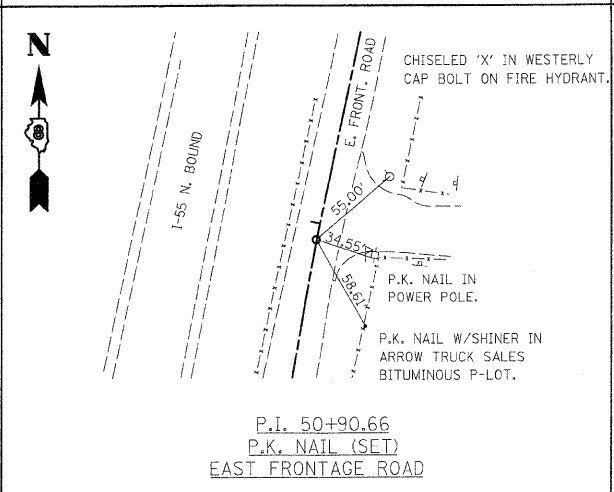
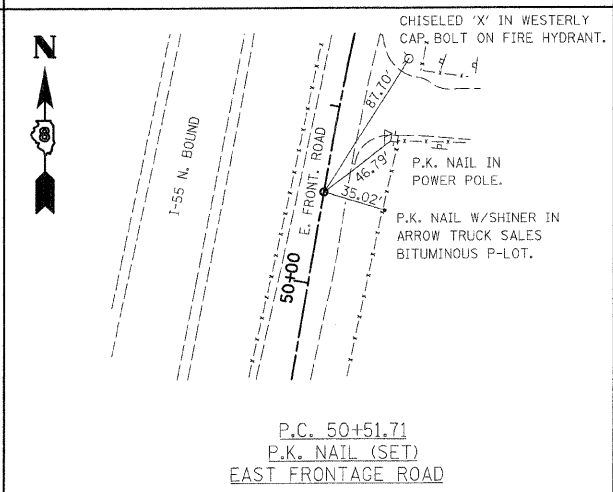
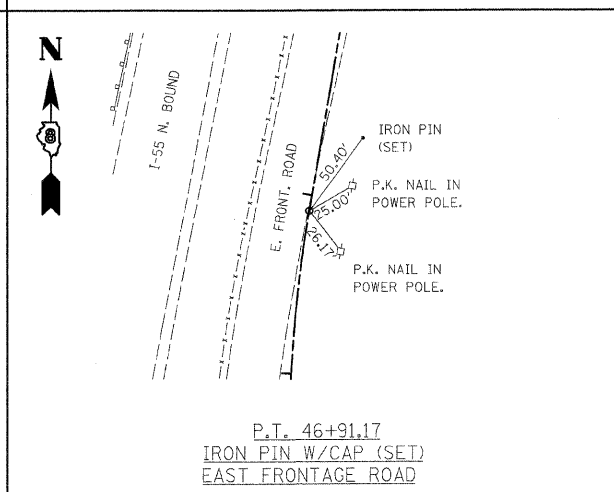
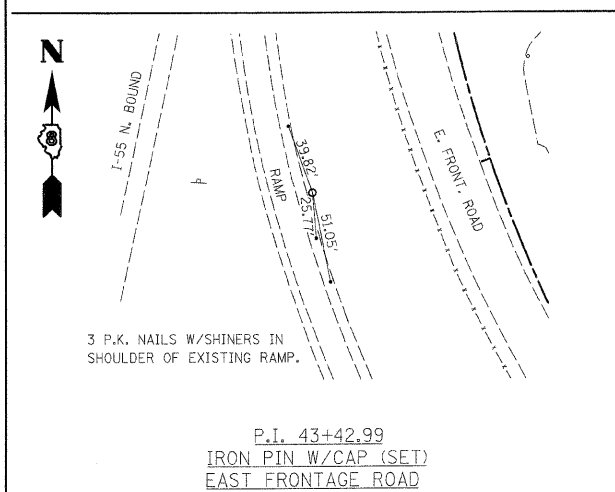
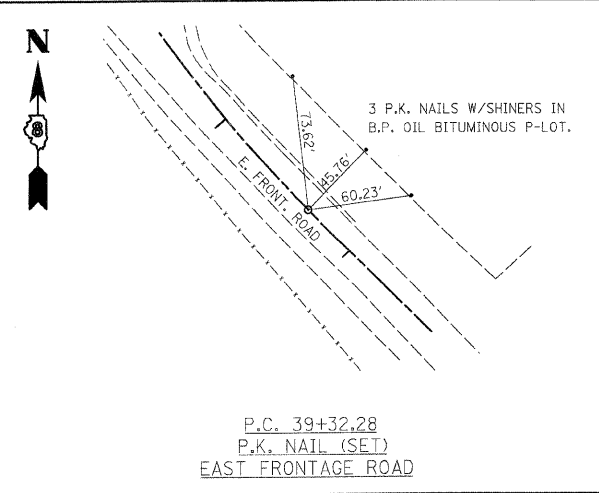
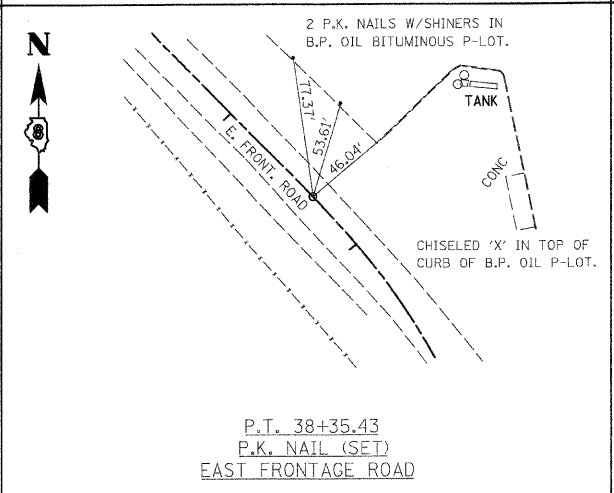
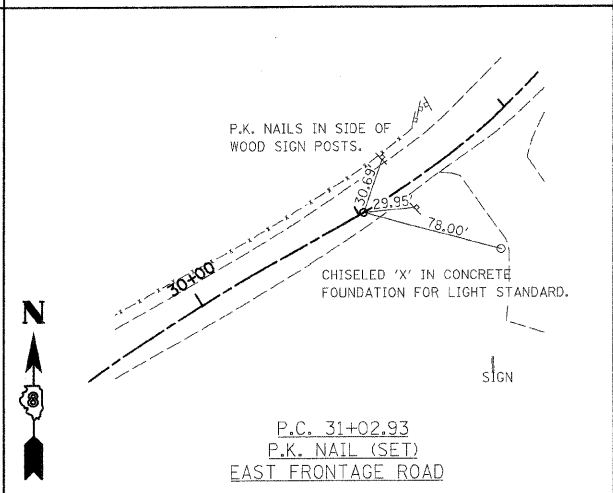
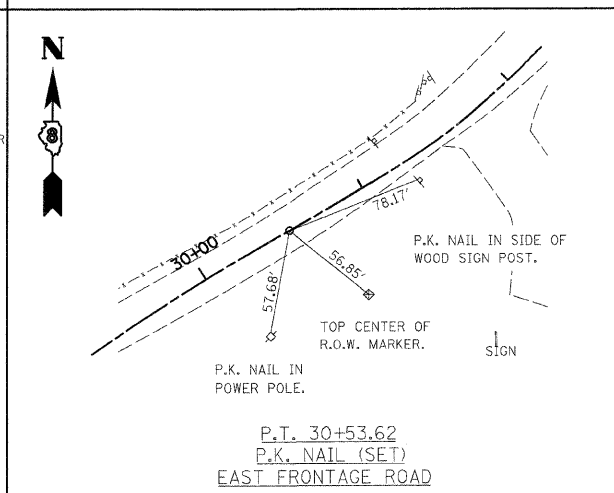
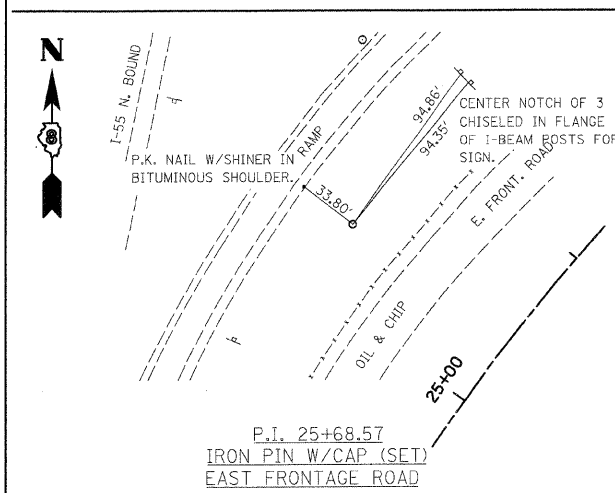
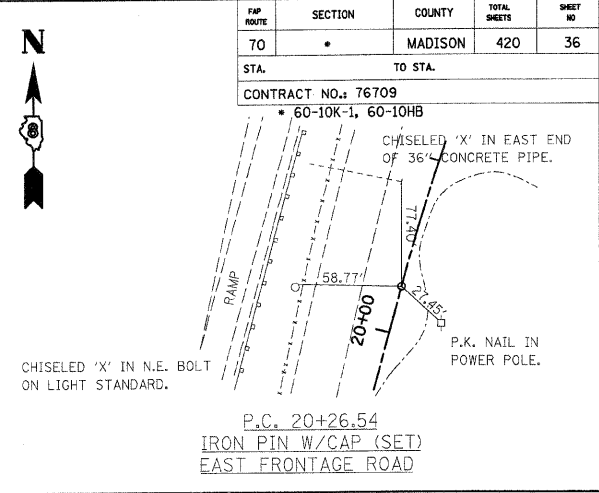
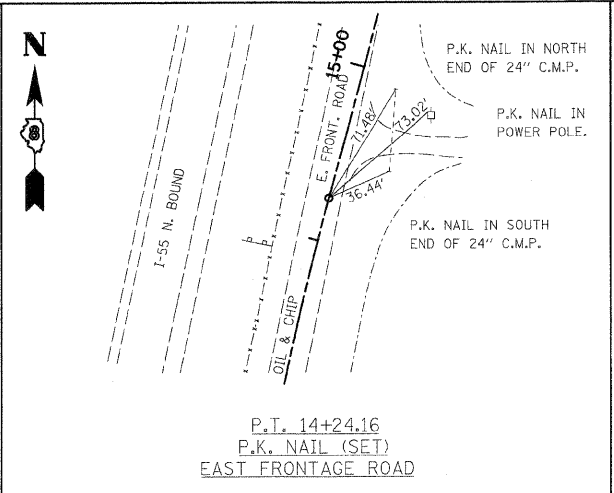
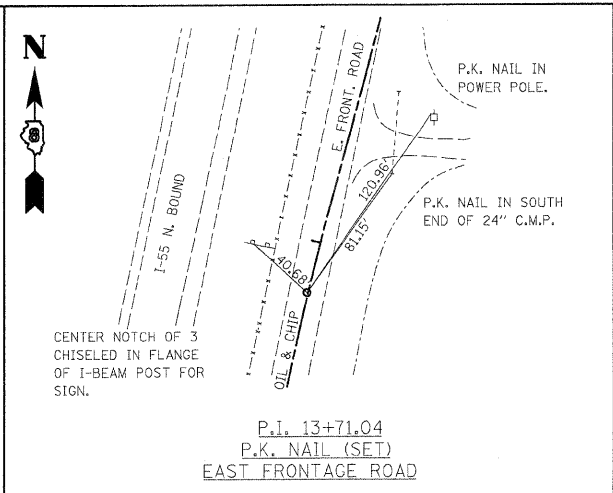
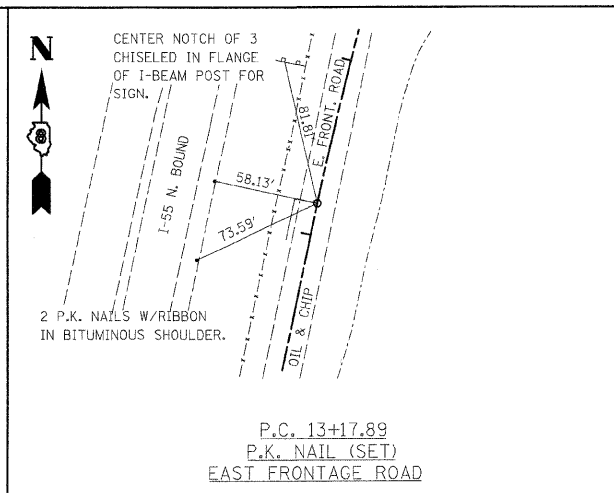


| | | |
|-----------|-----------------|------|
| PLAN | REVISIONS | DATE |
| NO. | NO. | |
| NOTE BOOK | ALIGNED CHECKED | BY |
| | PLOTTED | |
| | CADD FILE NAME | |

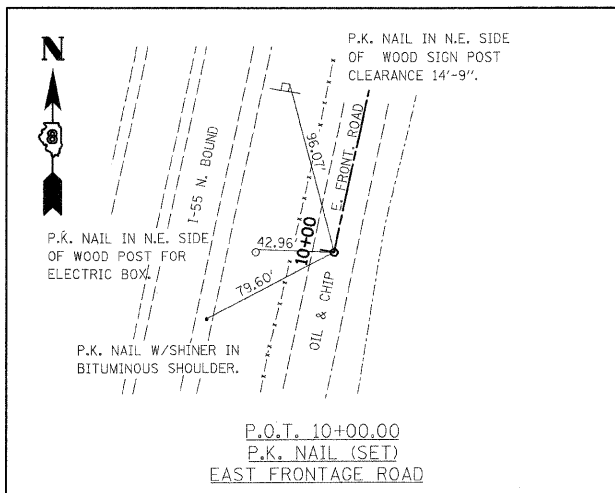

| REVISIONS | |
|-----------|------|
| NAME | DATE |
| | |
| | |
| | |
| | |
| | |

ILLINOIS DEPARTMENT OF TRANSPORTATION
ALIGNMENTS, TIES AND BENCHMARKS

FAI ROUTE 70
SECTION 60-10K-1, 60-10HB
MADISON COUNTY

DRAWN BY: HJB
PLOT DATE: *DATE-TIME*

| FAP ROUTE | SECTION | COUNTY | TOTAL SHEETS | SHEET NO |
|---------------------|---------|---------|--------------|----------|
| 70 | * | MADISON | 420 | 36 |
| STA. | | TO STA. | | |
| CONTRACT NO.: 76709 | | | | |
| * 60-10K-1, 60-10HB | | | | |

SCALE: 1"=40'
DATE: 11/11/11
DRAWN BY: HJB
CHECKED BY: JMB
DATE: 11/11/11
PLOT DATE: 11/11/11