



PLAN	SURVEYED	DATE
	PLOTTED	BY
	NOTED	
	NO. OF WAY CHECKED	
	NO. OF FILE NAME	

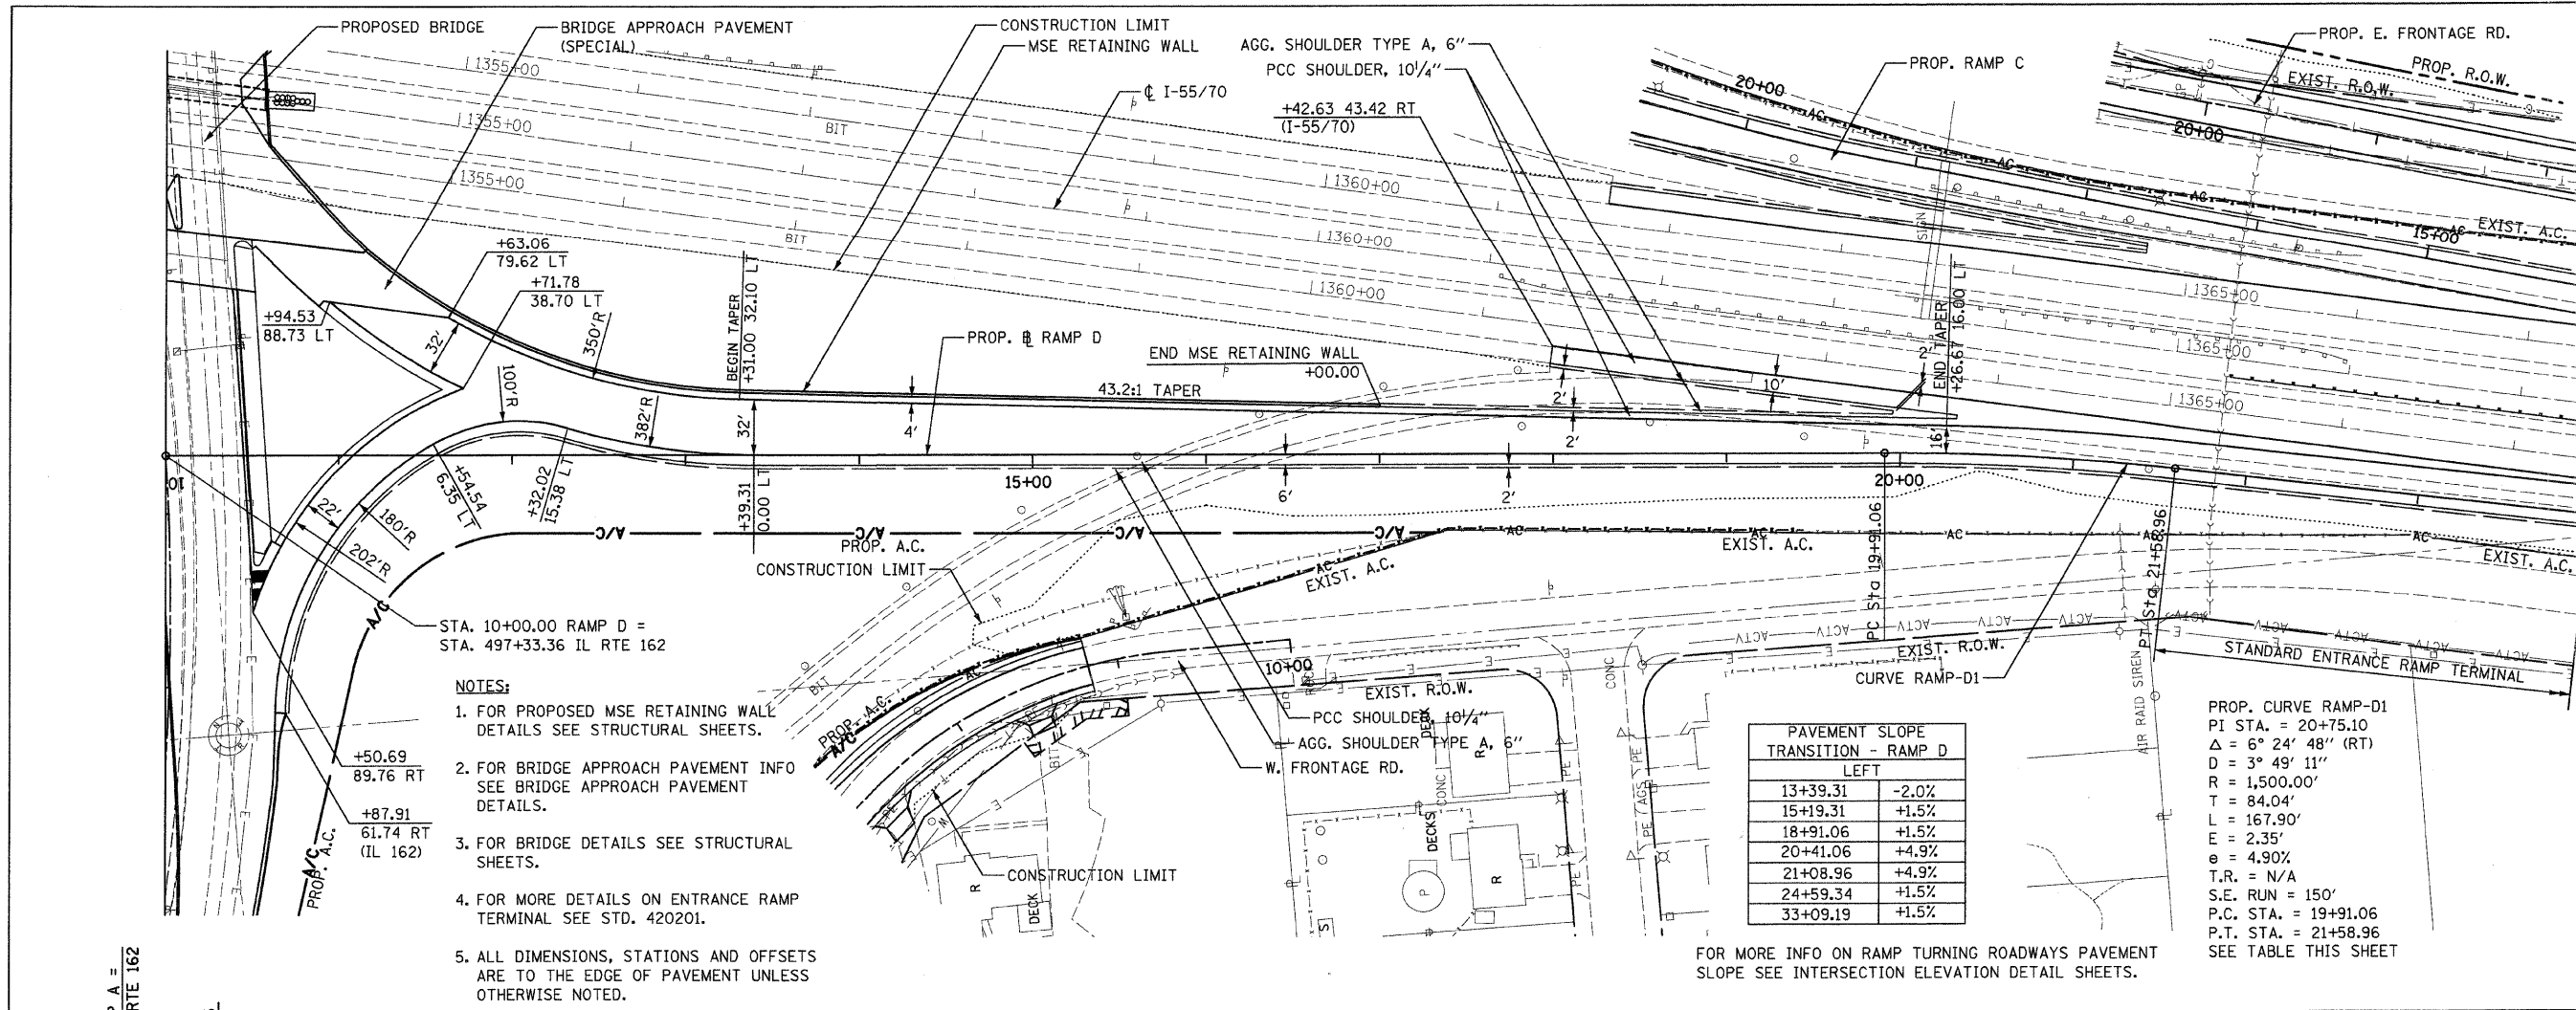

- NOTES:**
- FOR PROPOSED MSE RETAINING WALL DETAILS SEE STRUCTURAL SHEETS.
 - FOR BRIDGE APPROACH PAVEMENT INFO SEE BRIDGE APPROACH PAVEMENT DETAILS.
 - FOR BRIDGE DETAILS SEE STRUCTURAL SHEETS.
 - FOR MORE DETAILS ON ENTRANCE RAMP TERMINAL SEE STD. 420201.
 - ALL DIMENSIONS, STATIONS AND OFFSETS ARE TO THE EDGE OF PAVEMENT UNLESS OTHERWISE NOTED.

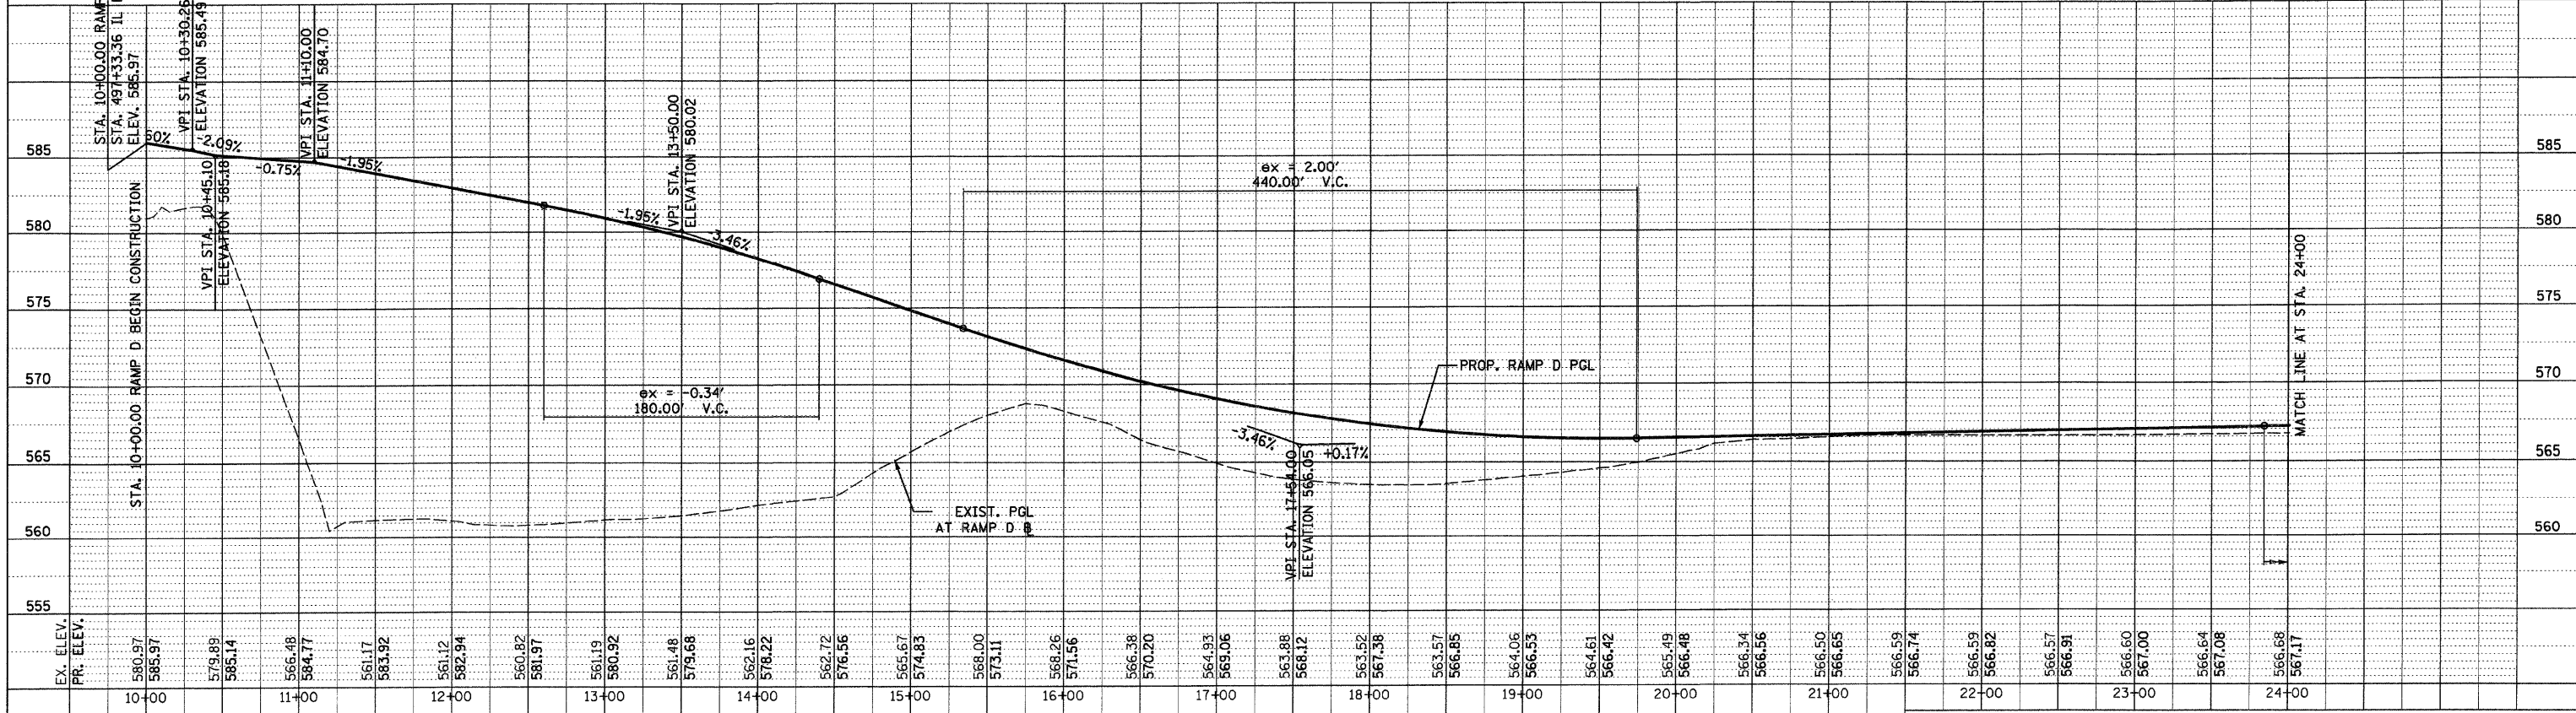

PROPOSED PLAN & PROFILE - 15 RAMP D

DATE-TIME*
 DGN-SPEC*
 REF- 236c0101.dgn
 REF- 236c0101.dgn
 REF- 236c0101.dgn
 REF- 236c0101.dgn
 REF- 236c0101.dgn