



FM ROUTE	SECTION	COUNTY	TOTAL SHEETS	SHEET NO
70	*	MADISON	420	116
STA. 10+00		TO STA. 33+88.36		
CONTRACT NO. 76709				
* 60-10K-1,	60-10HB			585

PLAN SURVEYED _____ BY _____ DATE _____
 PLOTTED _____
 NOTE BOOK NO. _____
 FILE NAME _____
 NO. _____

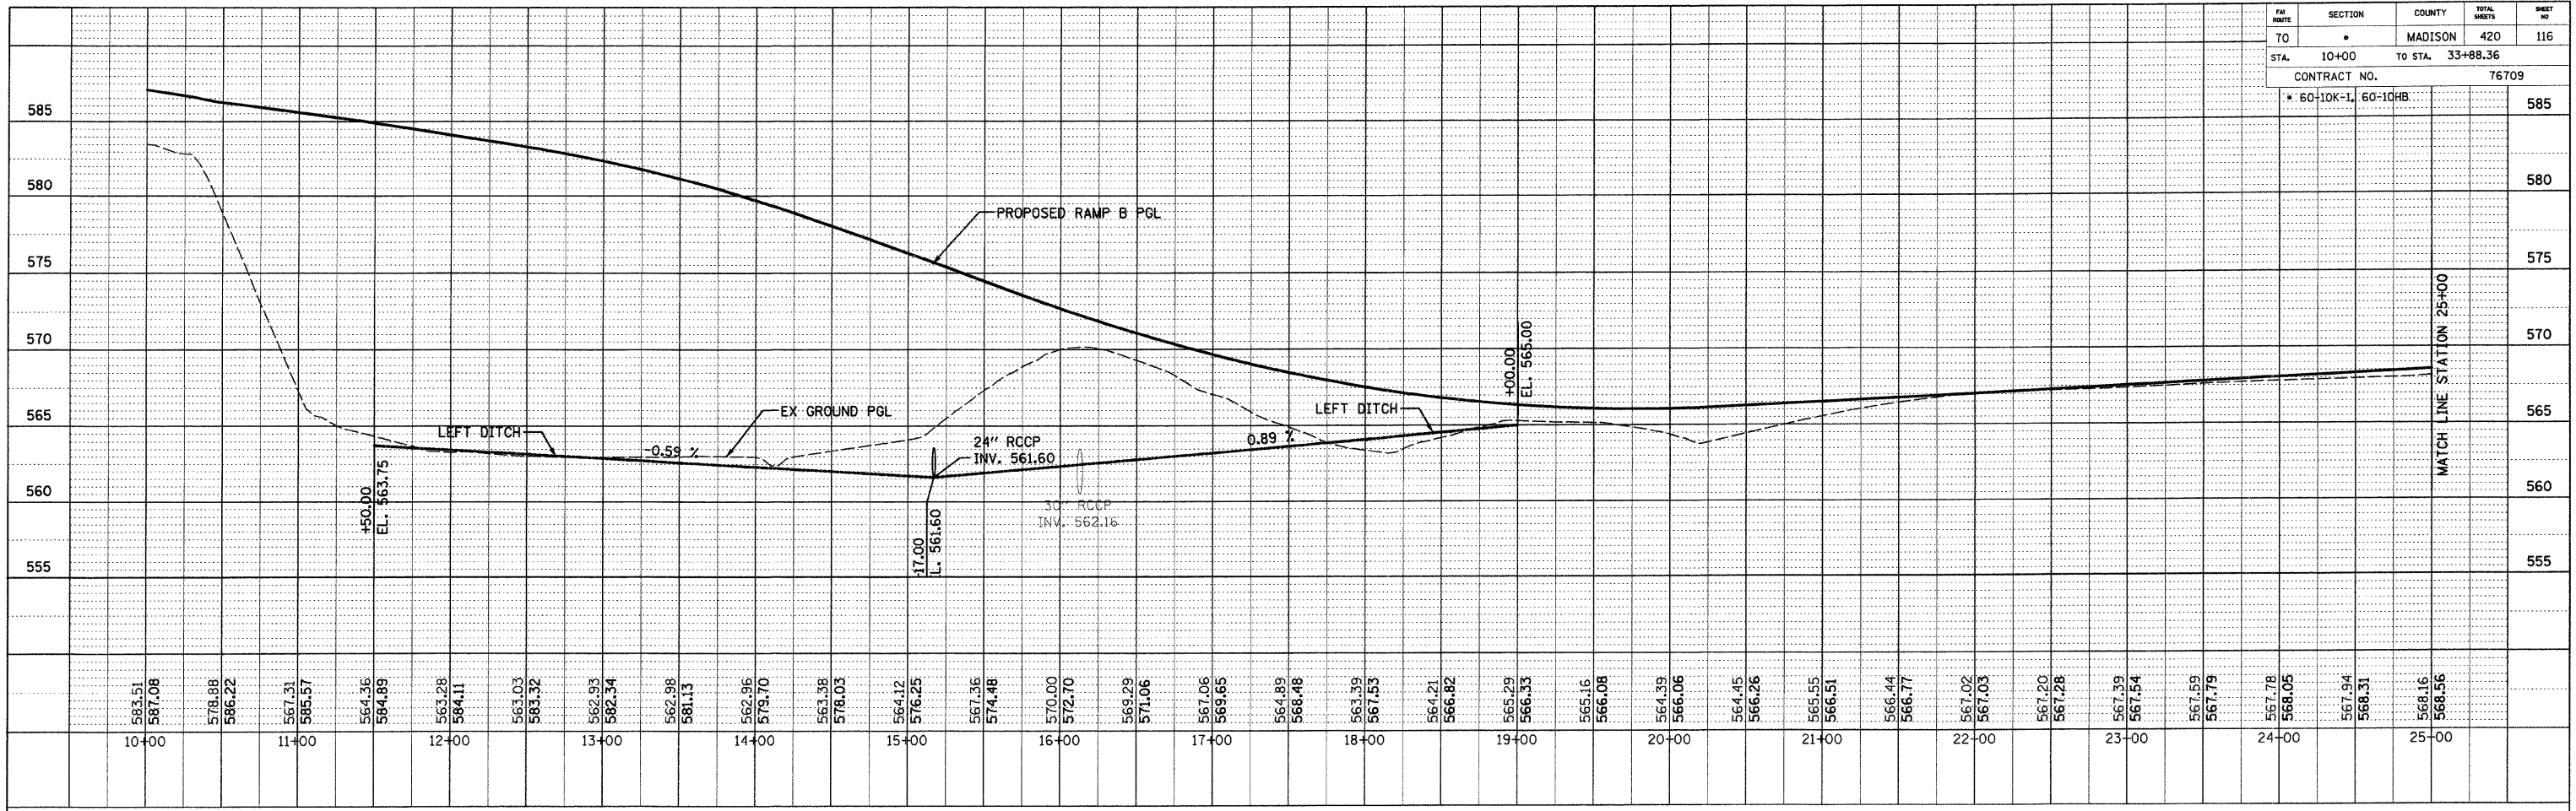

PROFILE SURVEYED _____ BY _____ DATE _____
 PLOTTED _____
 NOTE BOOK NO. _____
 STRUCTURE NOTATION CHFD _____
 NO. _____

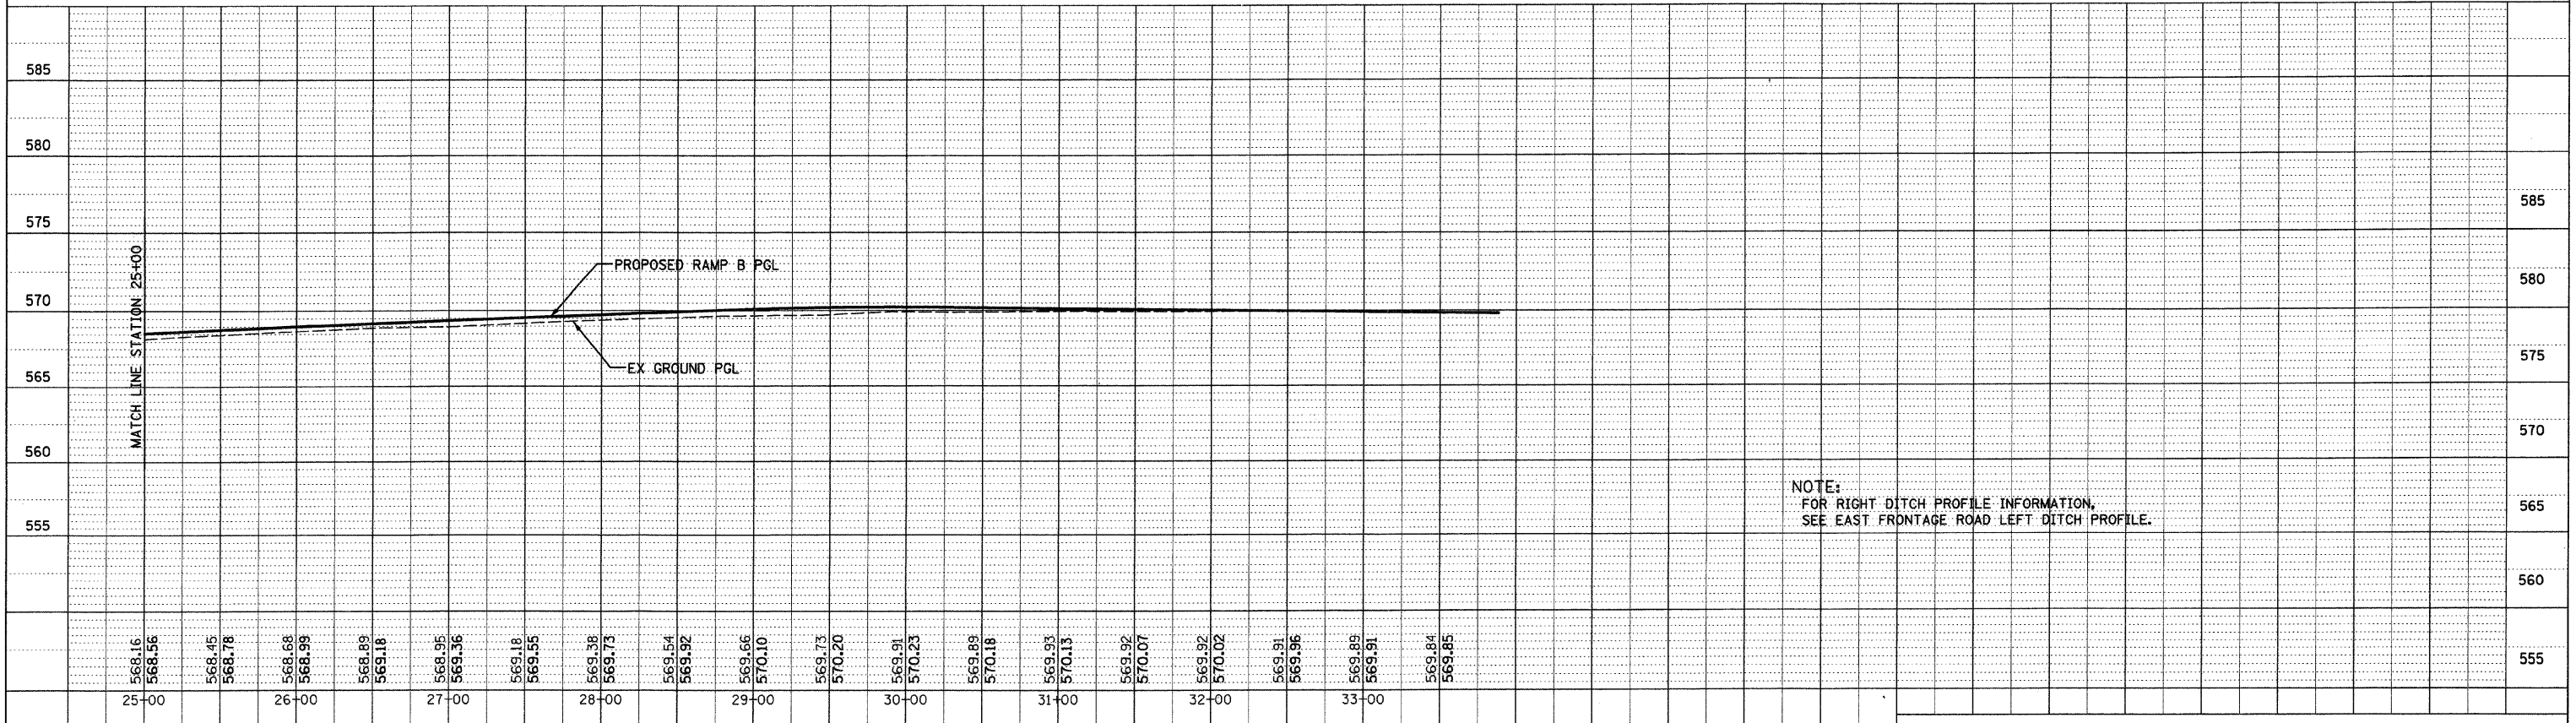

NOTE:
 FOR RIGHT DITCH PROFILE INFORMATION,
 SEE EAST FRONTAGE ROAD LEFT DITCH PROFILE.

PROPOSED DRAINAGE PROFILE - RAMP B